




SOUTH ELEVATION

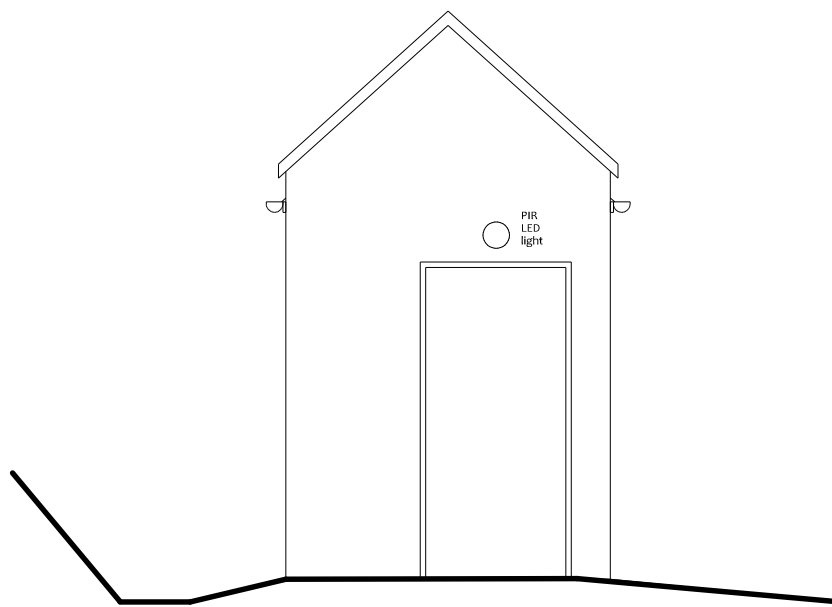


NORTH ELEVATION

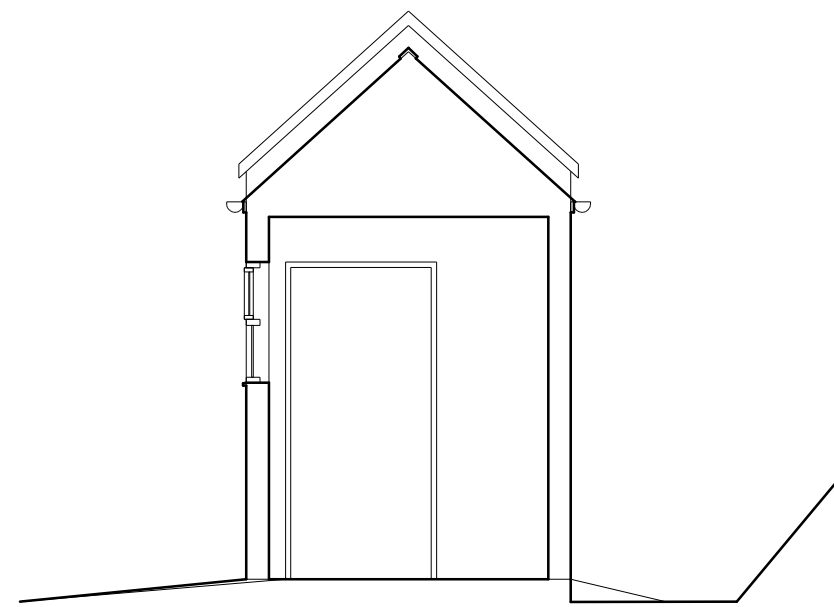

SECTION AA

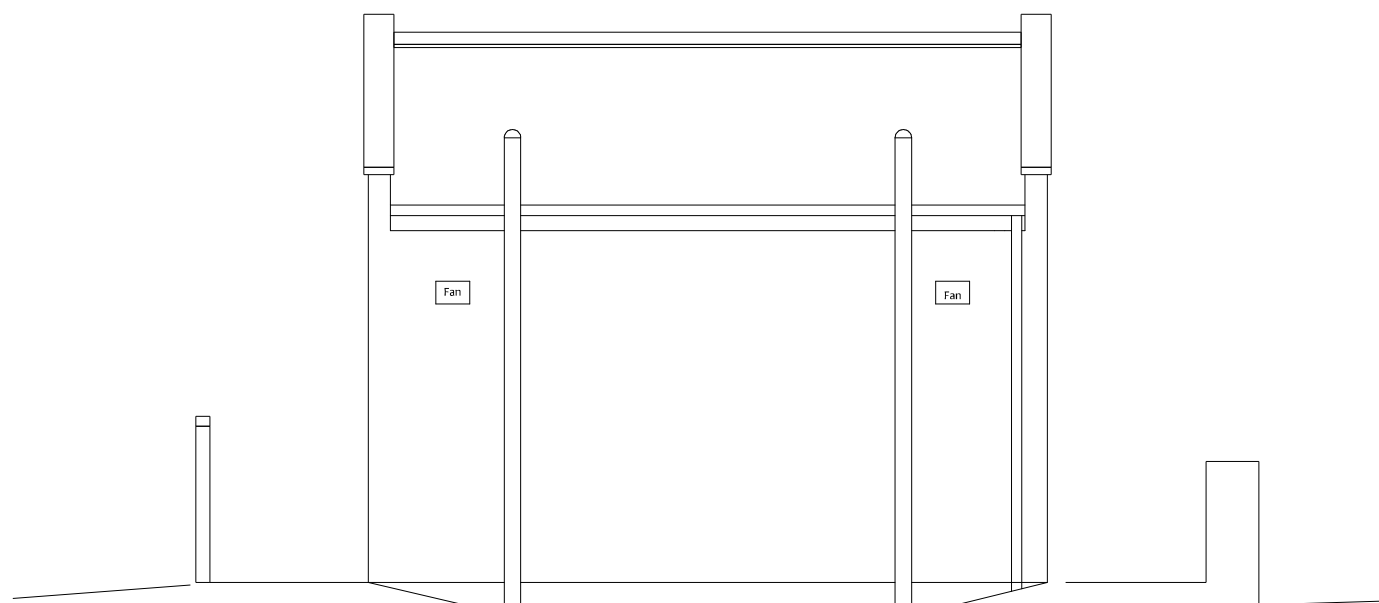


EAST ELEVATION

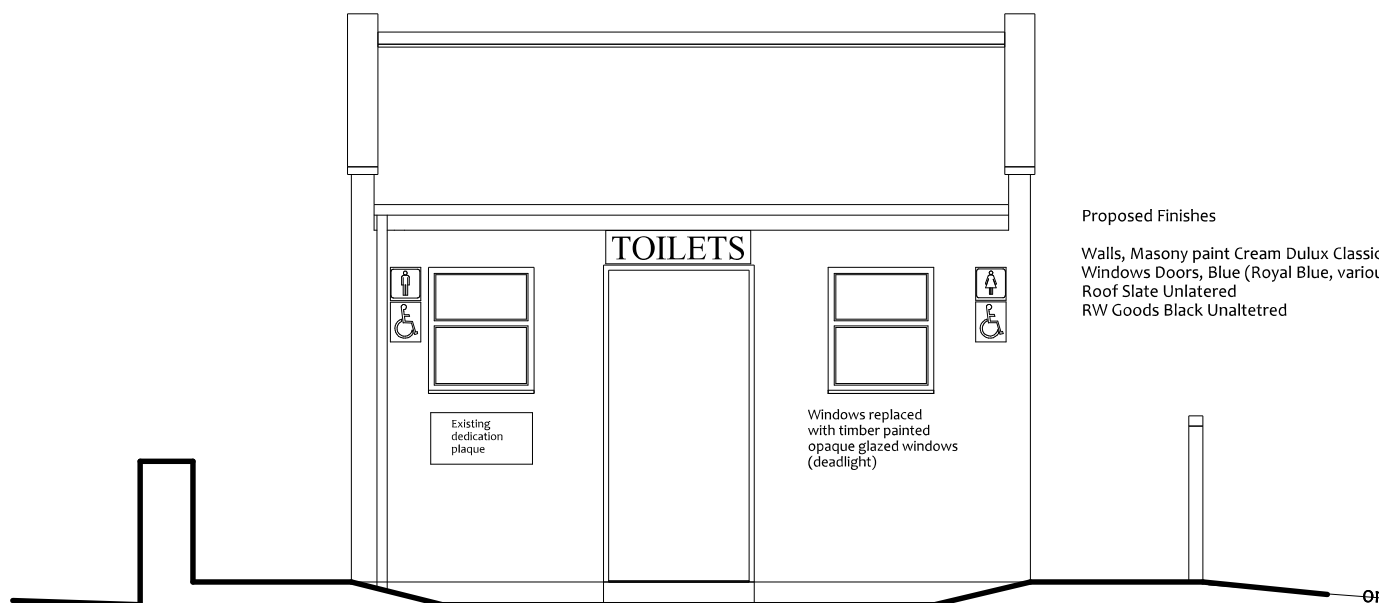


WEST ELEVATION

Proposed Finishes

Walls, Masony paint Cream Dulux Classic Cream) to match existing  
 Windows Doors, Blue (Royal Blue, various suppliers) to match existing  
 Roof Slate Unltered  
 RW Goods Black Unaltetred

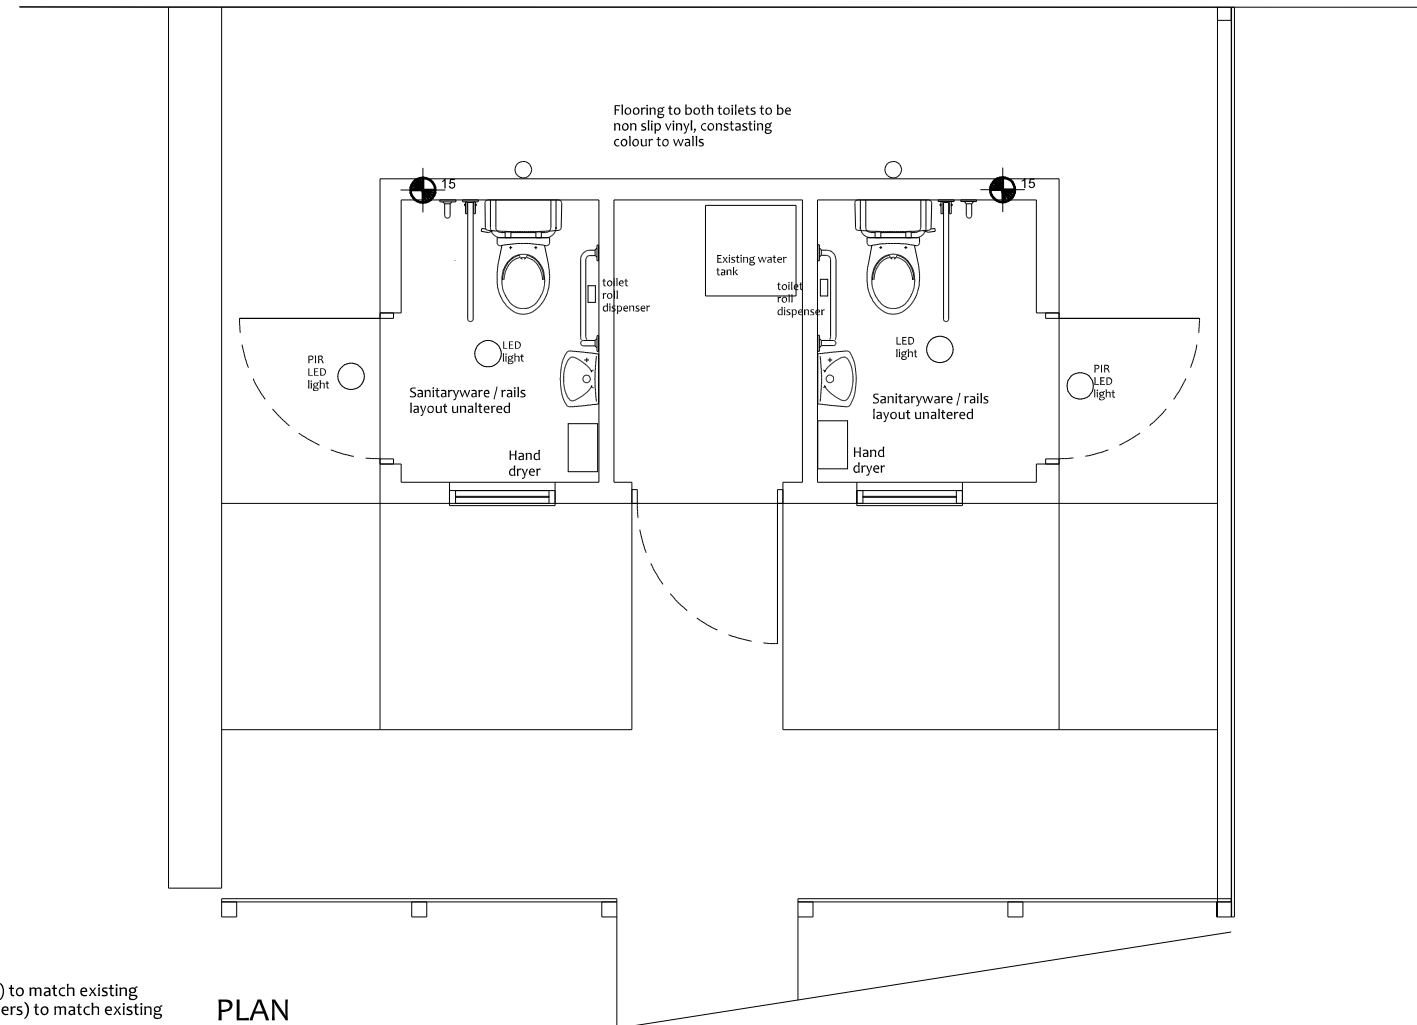

PLAN

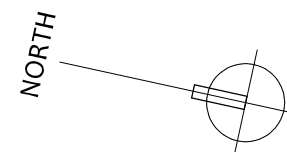

15 / 1 sec extractor fan movement controlled c/w run on timer



Amendment B 12.23  
 Notes re repainting / finishes added

RENOVATIONS PORT ERROLL HARBOUR  
 CRUDEN BAY  
 EXISTING TOILETS PROPOSED WORKS

Drg No 2315(P)01C 1:50@A3 09/23

Stephen G Brown Architect Ltd  
 22 Millwood Road, Ellon, AB41 9FA  
 01358 720250 M 07483887685  
 stevebrown.architect@btopenworld.com  
 stephenbrownarchitect.co.uk