




SOUTH ELEVATION

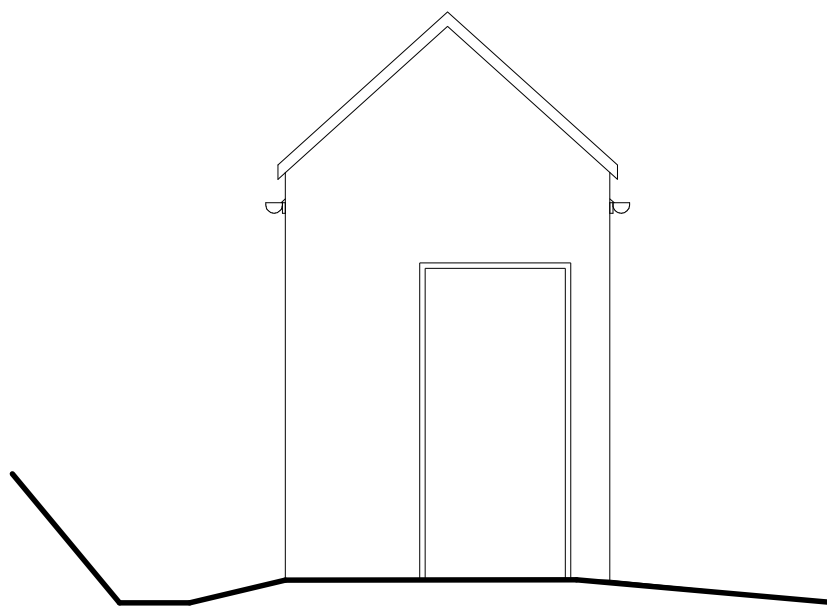


NORTH ELEVATION

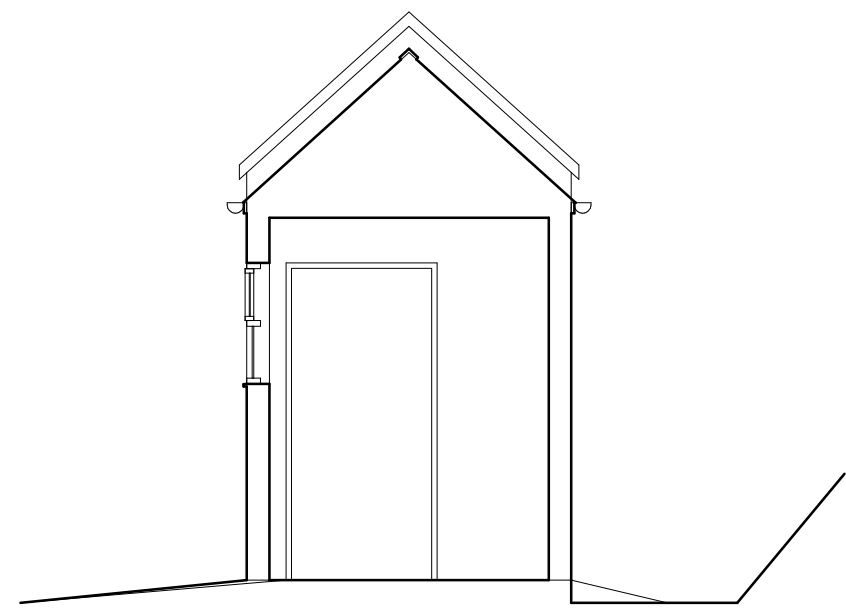

SECTION AA

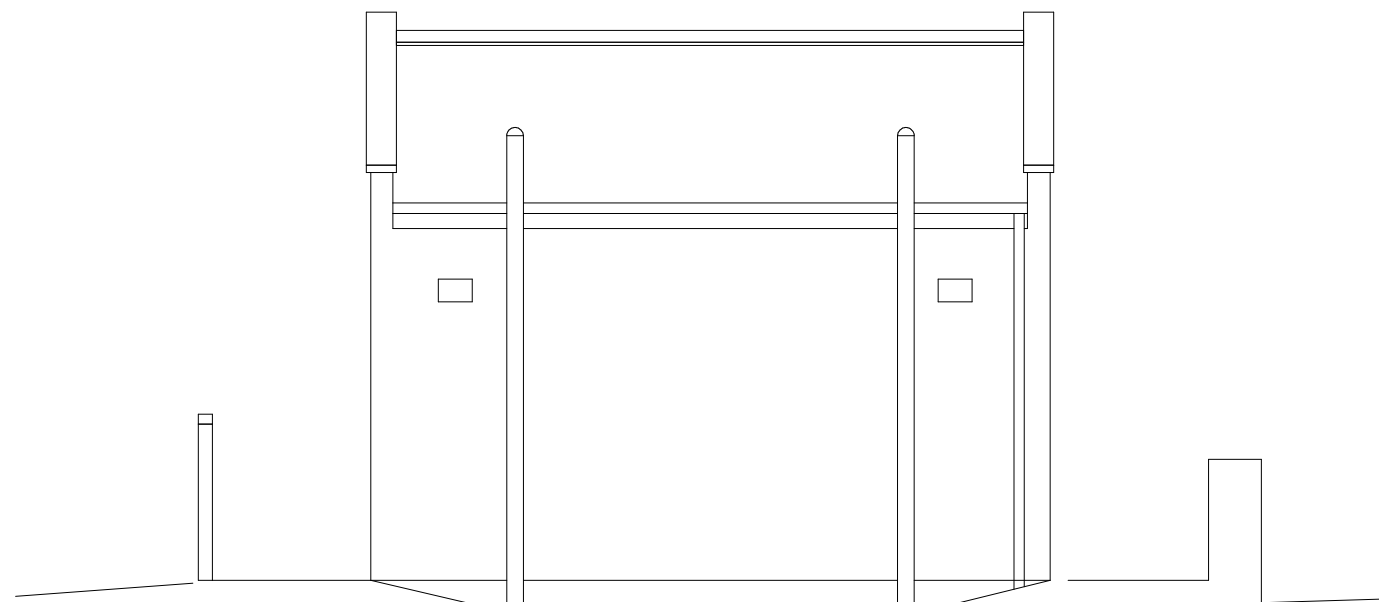


EAST ELEVATION


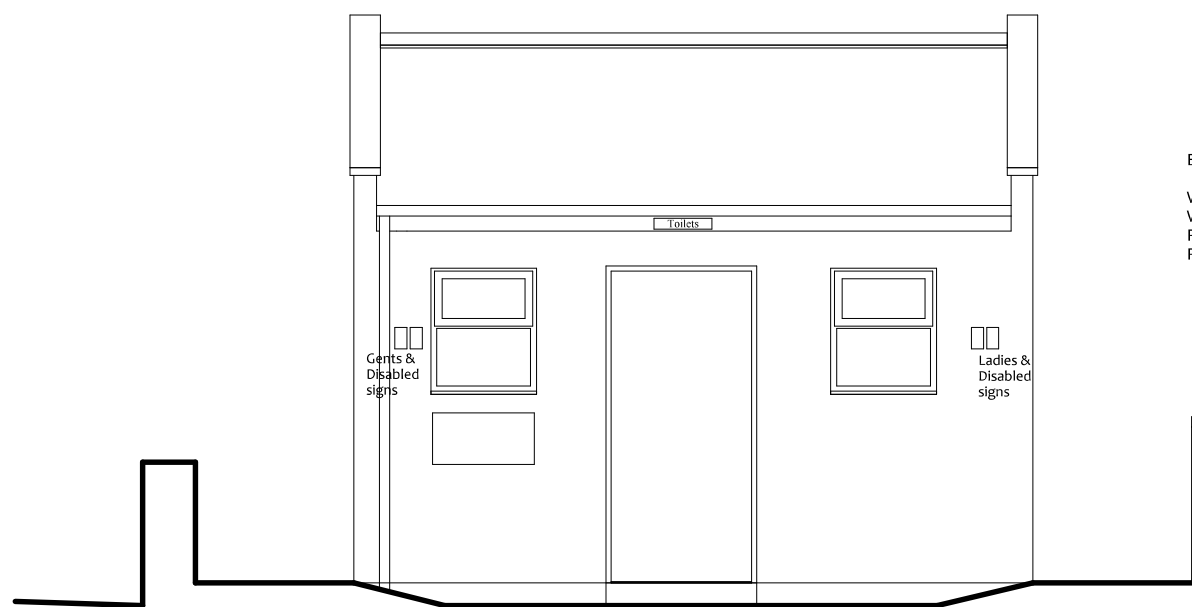


WEST ELEVATION

Existing Finishes
 Walls, Masonry paint Cream
 Windows Doors, Royal Blue
 Roof Slate
 RW Goods Black upvc

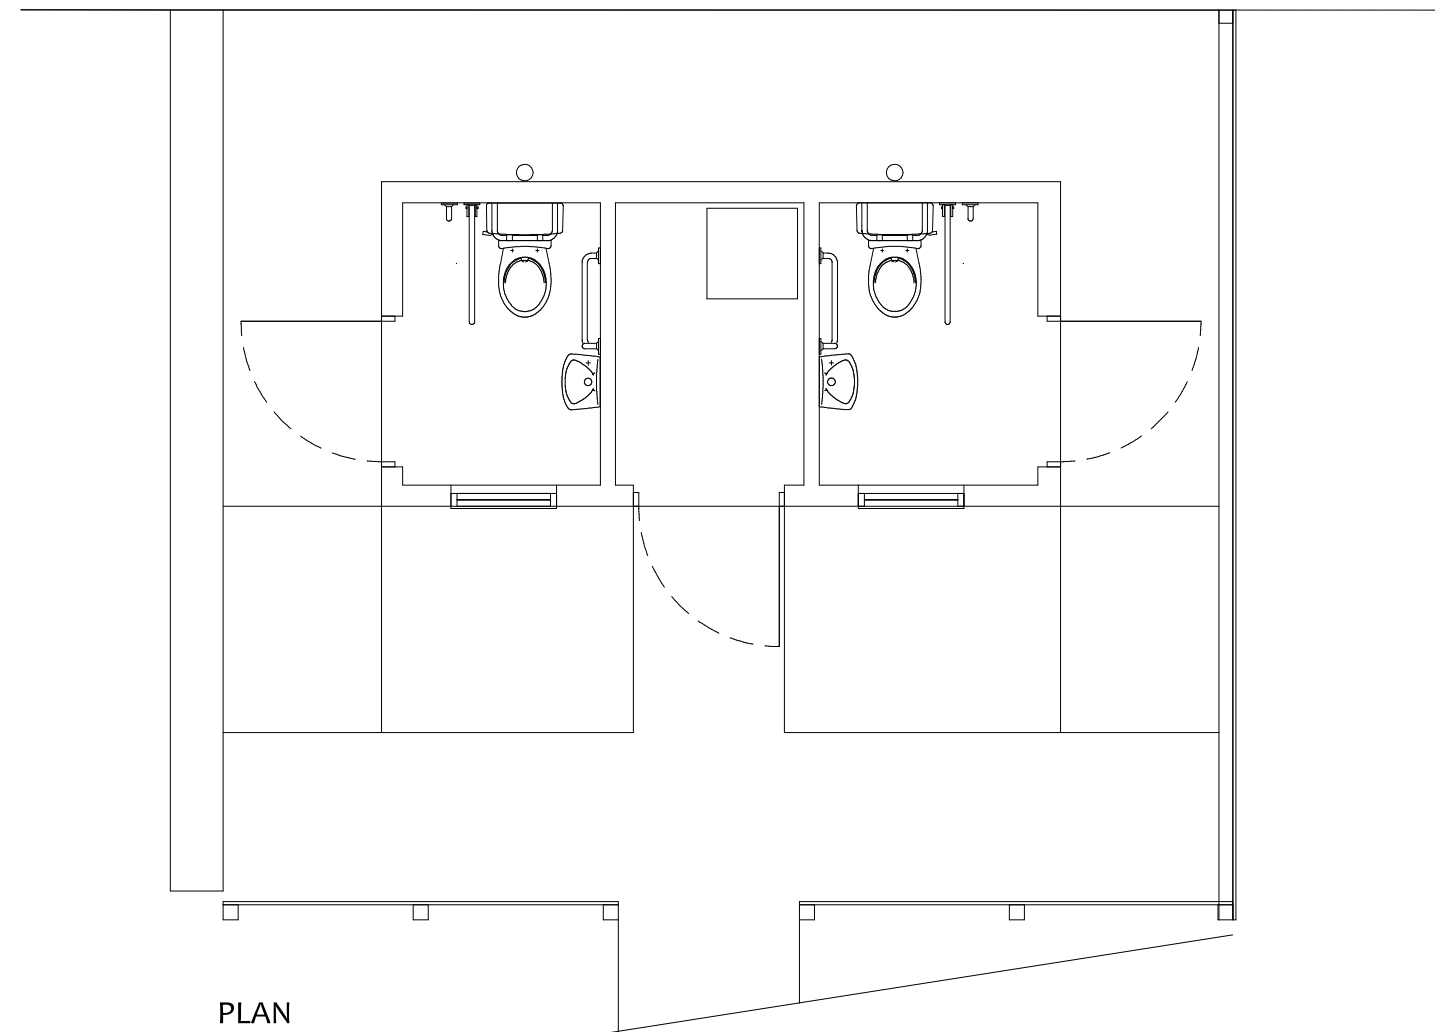

PLAN

 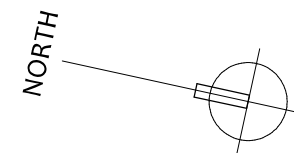

RENOVATIONS PORT ERROLL HARBOUR
 CRUDEN BAY
 EXISTING TOILETS

Drg No 2315(E)01A 1:50@A3 09/23

Stephen G Brown Architect Ltd
 22 Millwood Road, Ellon, AB41 9FA
 01358 720250 M 07483887685
 stevebrown.architect@btopenworld.com
 stephenbrownarchitect.co.uk