



NON-ILLUMINATED ATM SURROUND


Signage Colours

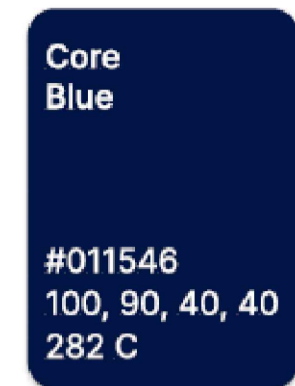

FRONT ELEVATION

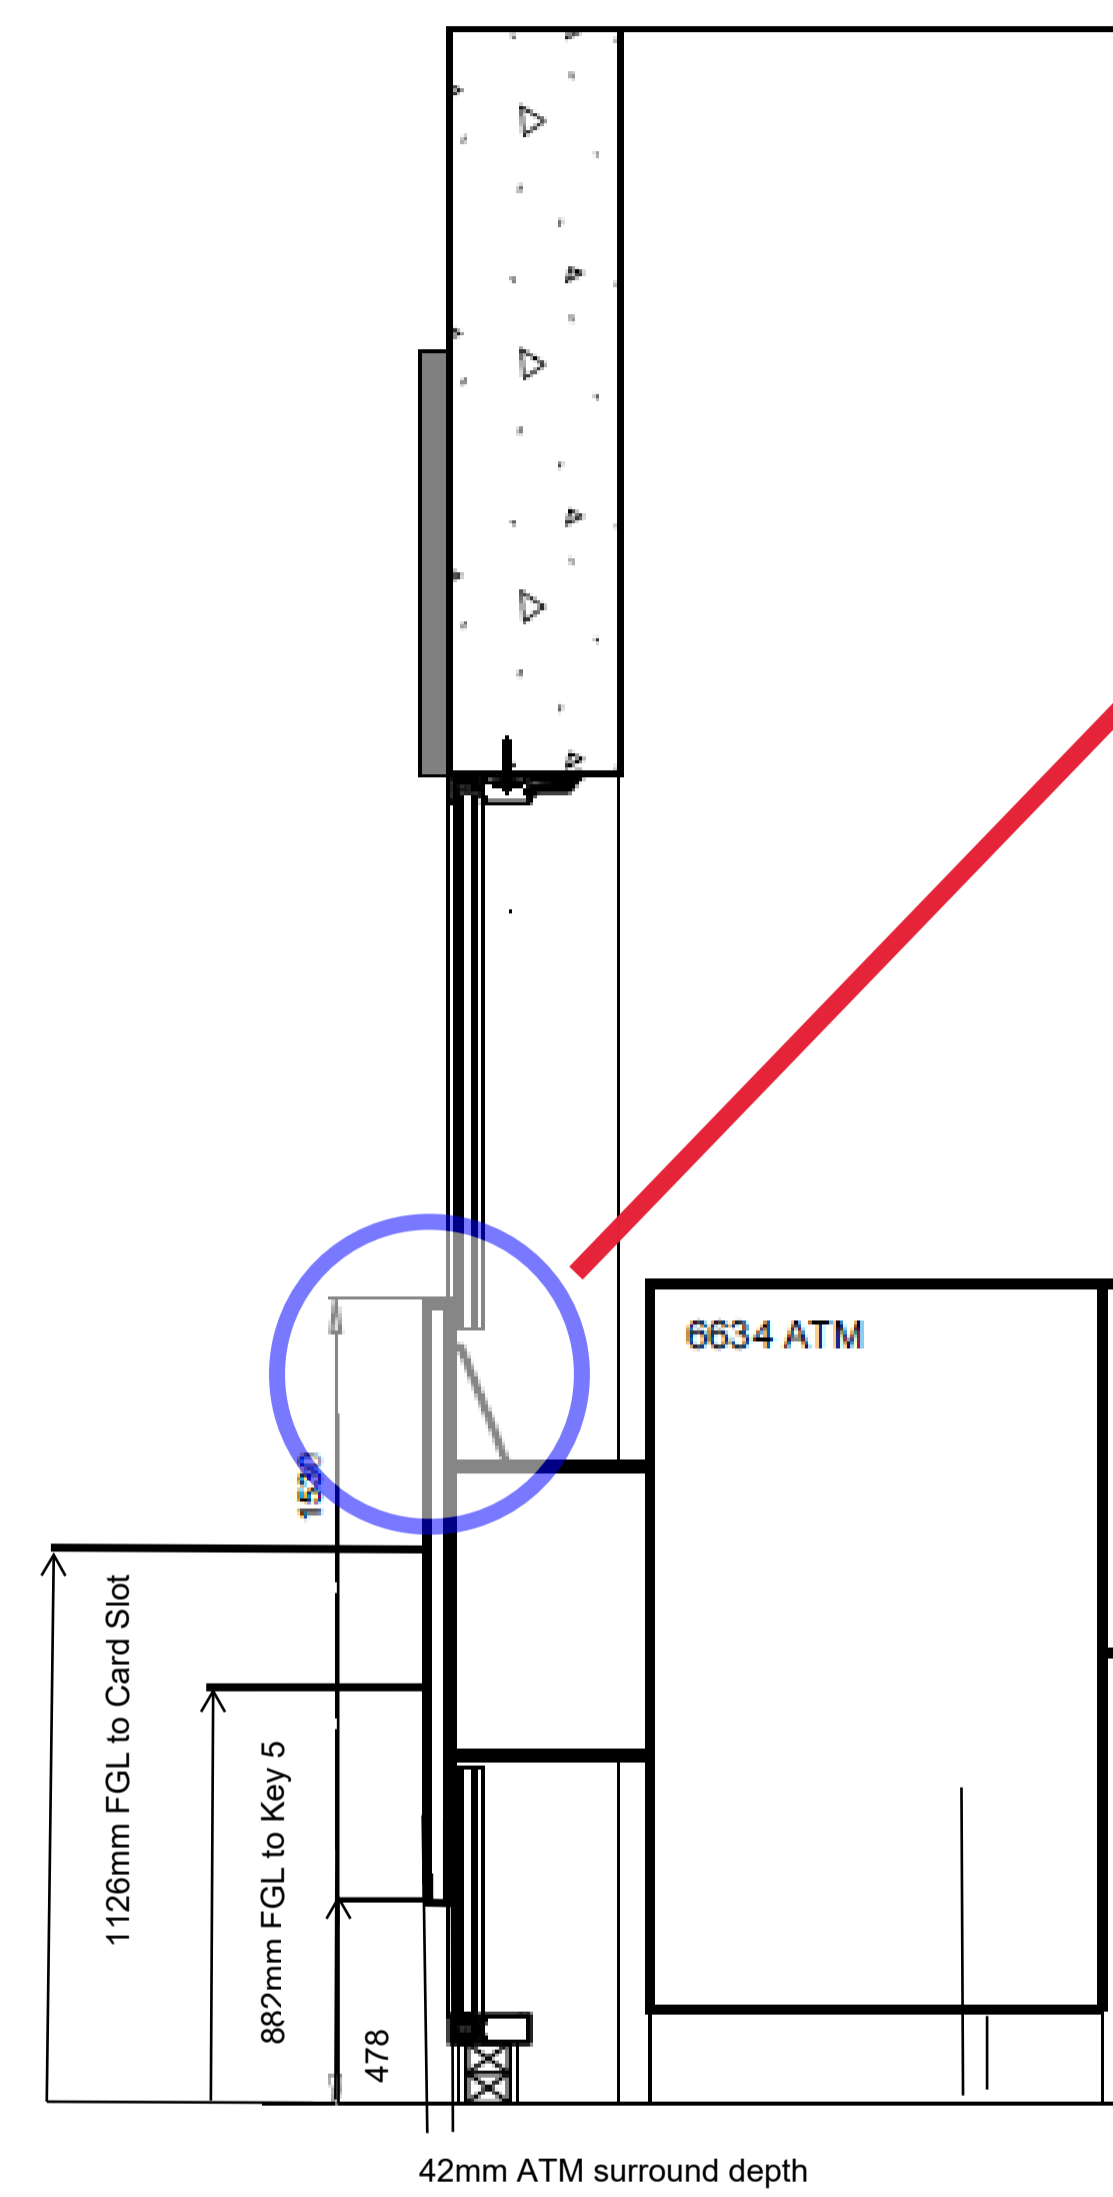

SIDE SECTION

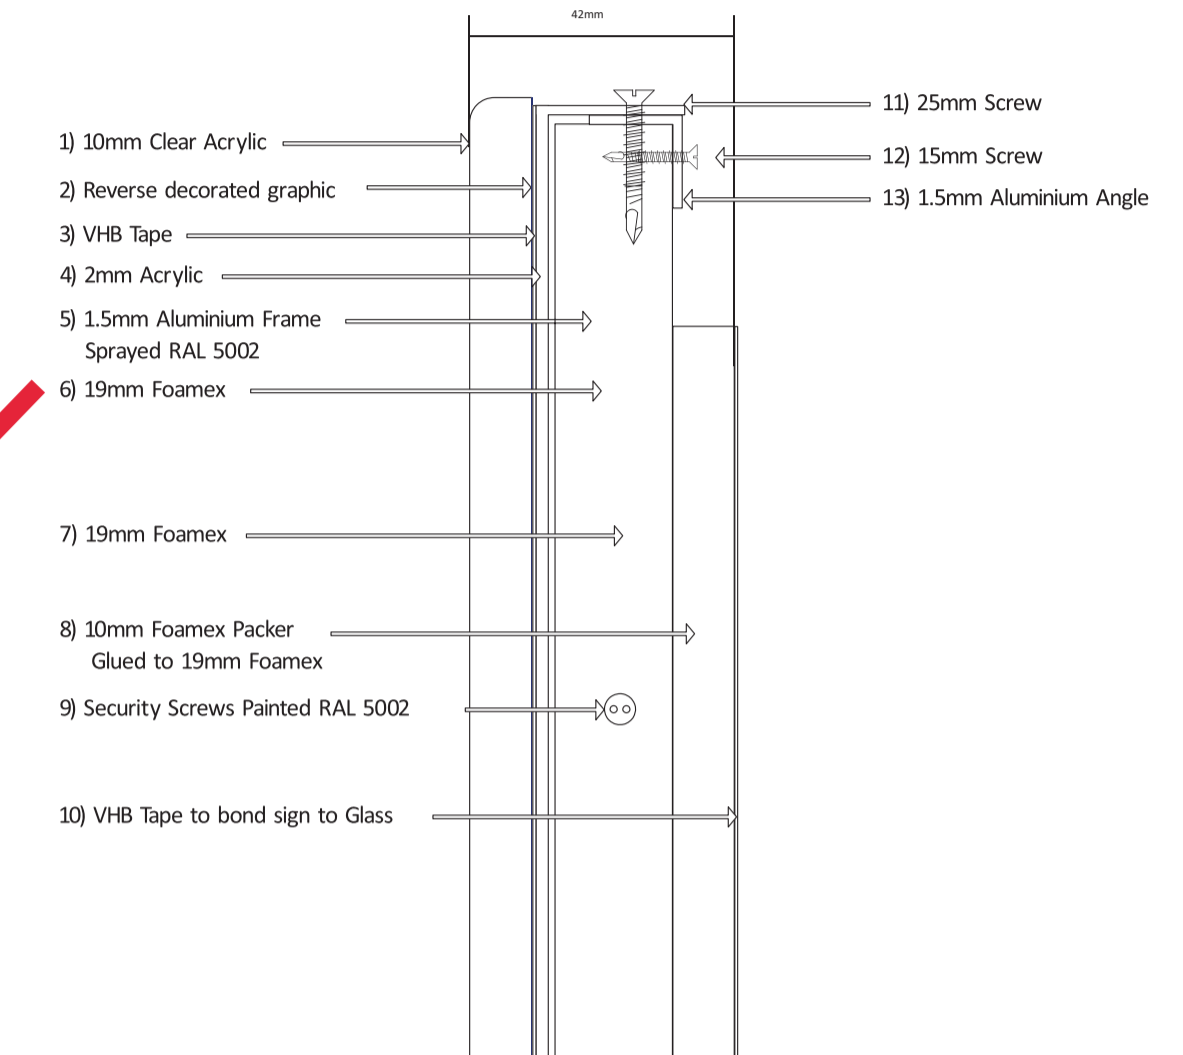

ALL DIMENSIONS MUST BE CHECKED ON SITE. ONLY FIGURED DIMENSIONS ARE TO BE WORKED FROM. DISCREPANCIES MUST BE REPORTED TO THE ARCHITECT BEFORE PROCEEDING.



Scale - metres

LETTER	DESCRIPTION	DATE

ISG
Boleyn House,
St Augustines
Business Park,
Whitstable
Kent CT5 2QJ

© This drawing remains the Copyright of Four Architecture and Design and may not be reproduced in whole or in any part without prior written permission.

NOTE:
All proprietary goods and materials are to be fitted in accordance with manufacturer's instructions. Codes of Practice and British Standards. All dimensions to be verified by the Contractor on site. Work to figured dimensions only.

ALL REFERENCES SHOULD BE READ IN CONJUNCTION WITH THE MOST CURRENT NATIONWIDE DESIGN GUIDES.



DRAWING TYPE: ATM SURROUND		STATUS: PROPOSED		DRAWING REF NO: ATM.ES	REV. A
SCALE @ A3: 1:20	CHECKED BY & DATE: JNA	DATE DRAWN: 08.11.2023	JOB REF:		
DRAWN BY: HDB					