
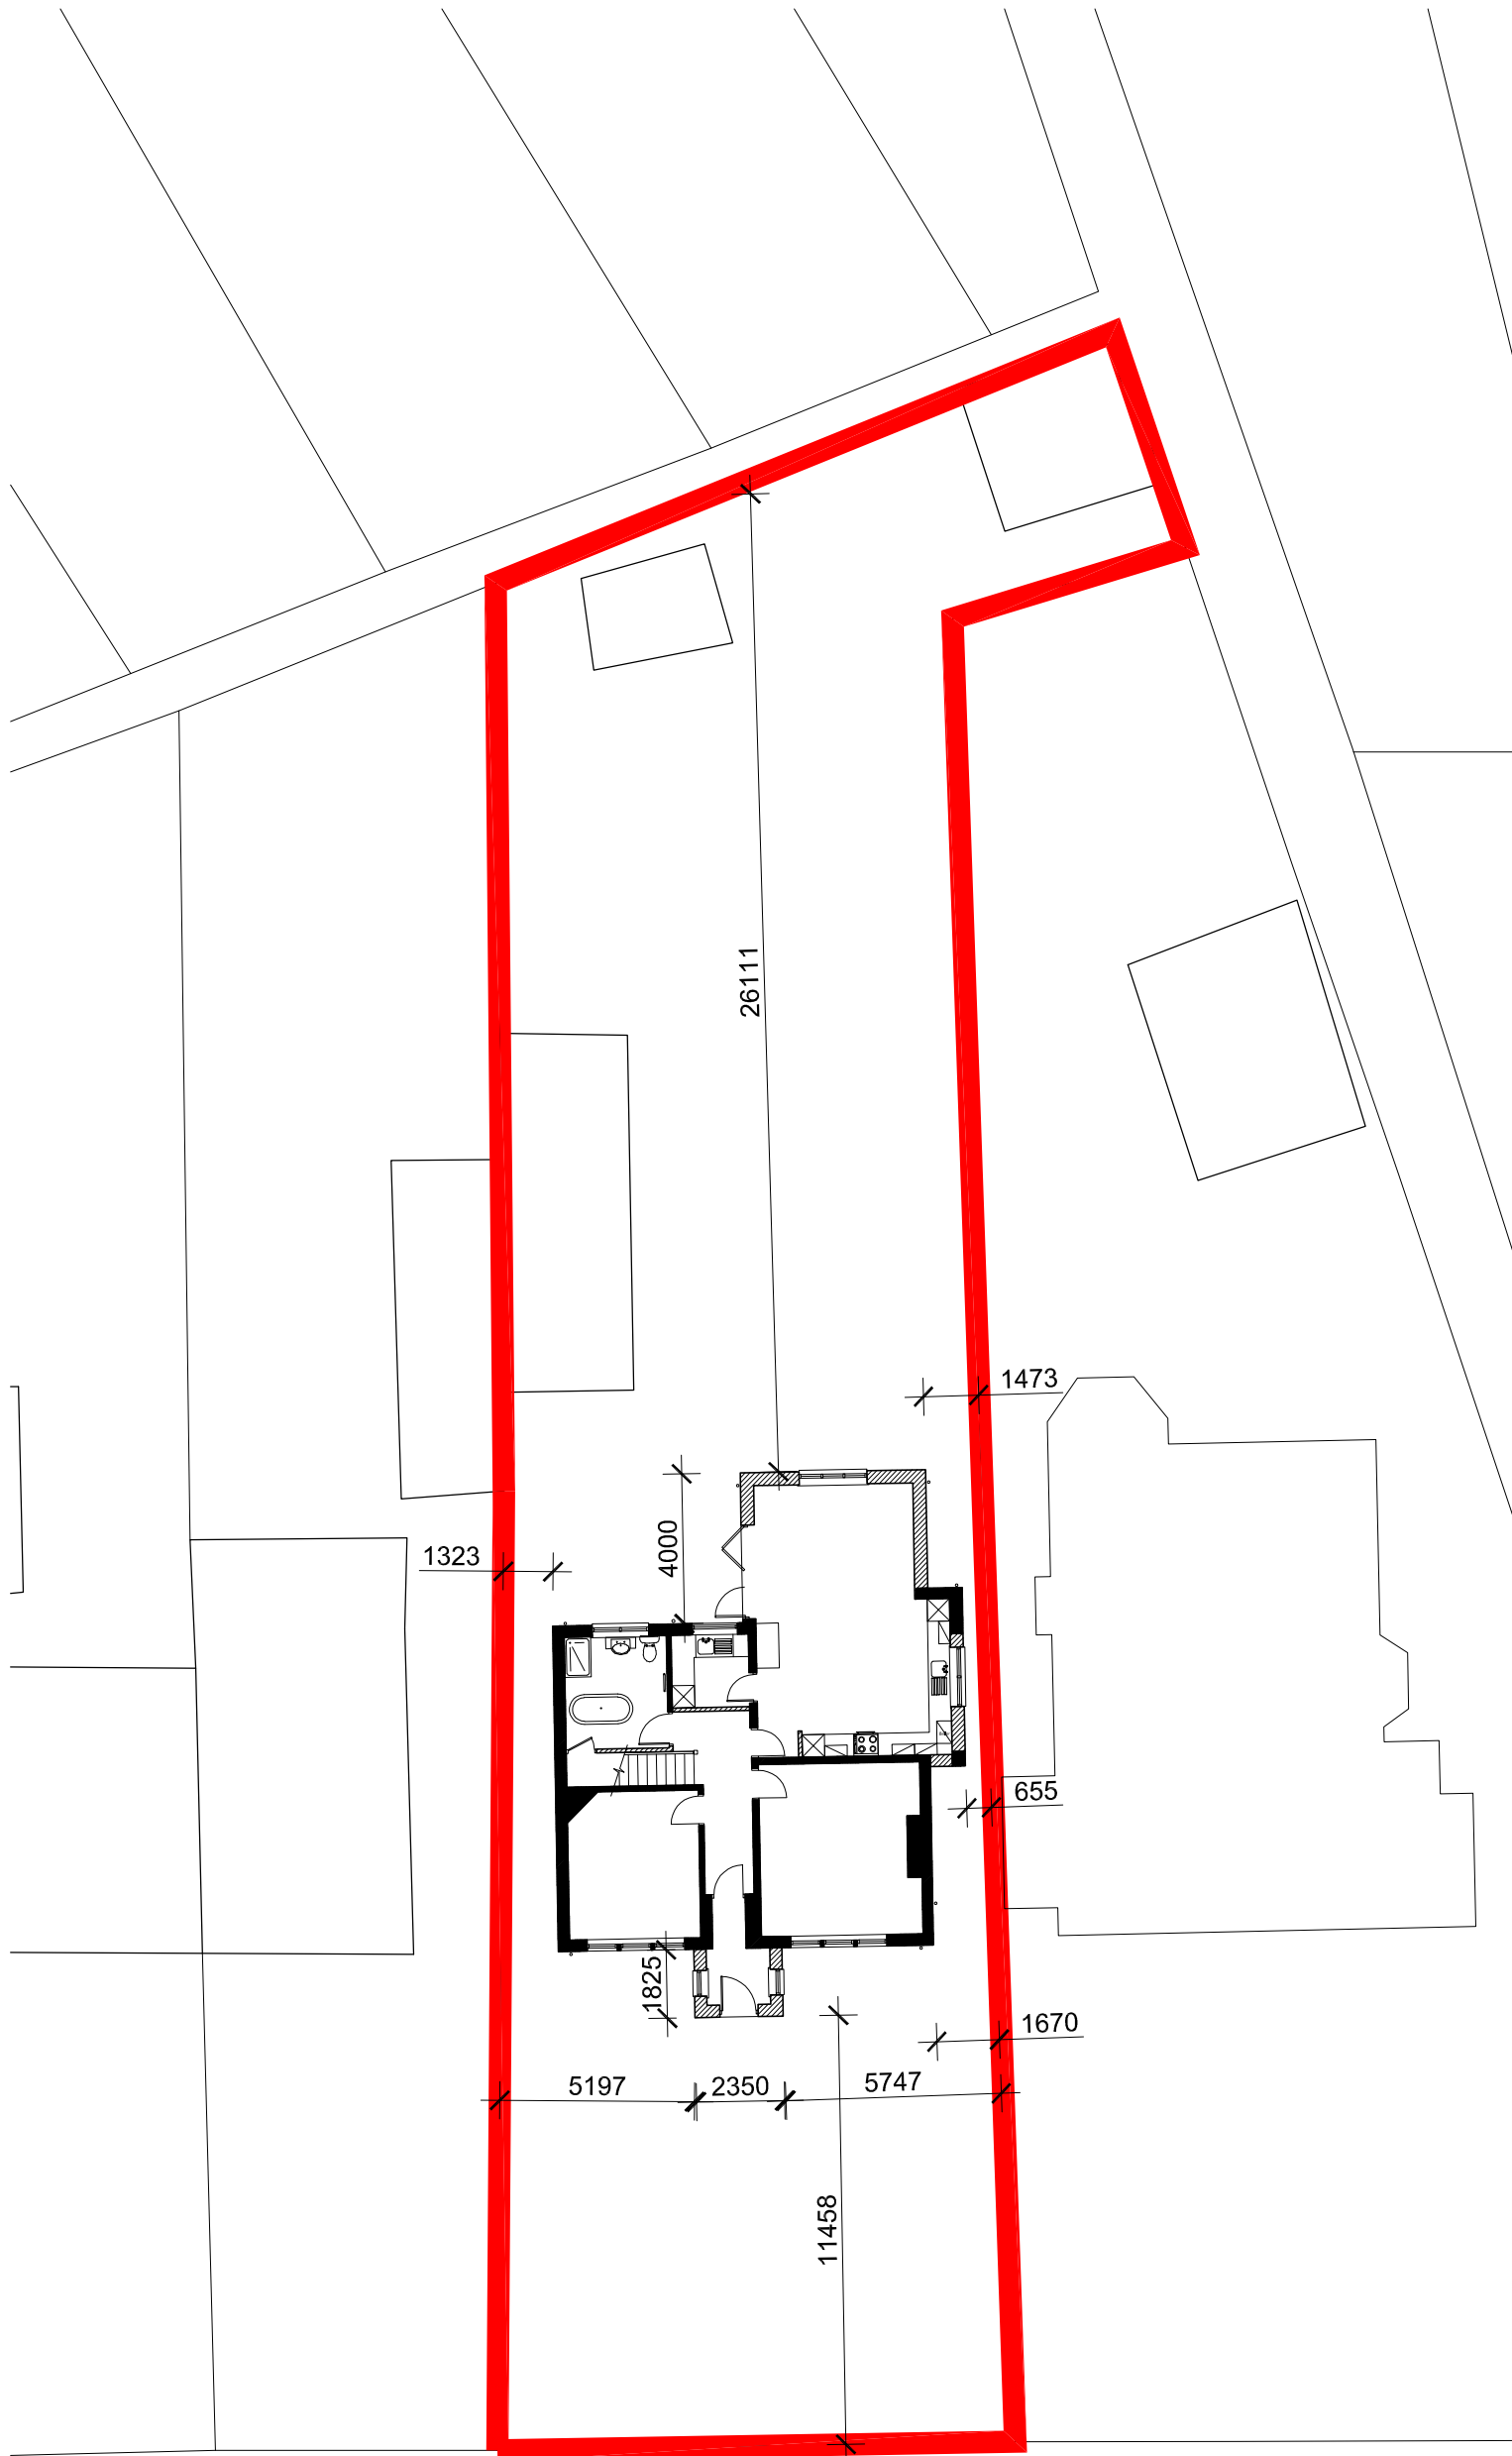


This drawing is copyright and may not be reproduced in whole or part without written authority
Do not scale off this drawing

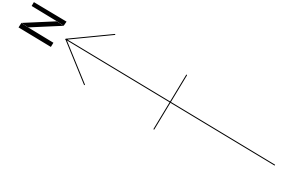

PROJECT
PROPOSED EXTENSION AT
79 BILDON ROAD
BILDON
BD176PX

CLIENT
MR & MRS C McGUIGAN

TITLE
SITE PLAN

JOB NO	DRAWING NO	REVISION
1095	108	
DATE	SCALE	DRAWN
DEC 2023	1:200@A3	J.N.K

CAD FILE REFERENCE