




**PROPOSED FRONT ELEVATION**  
 1:50

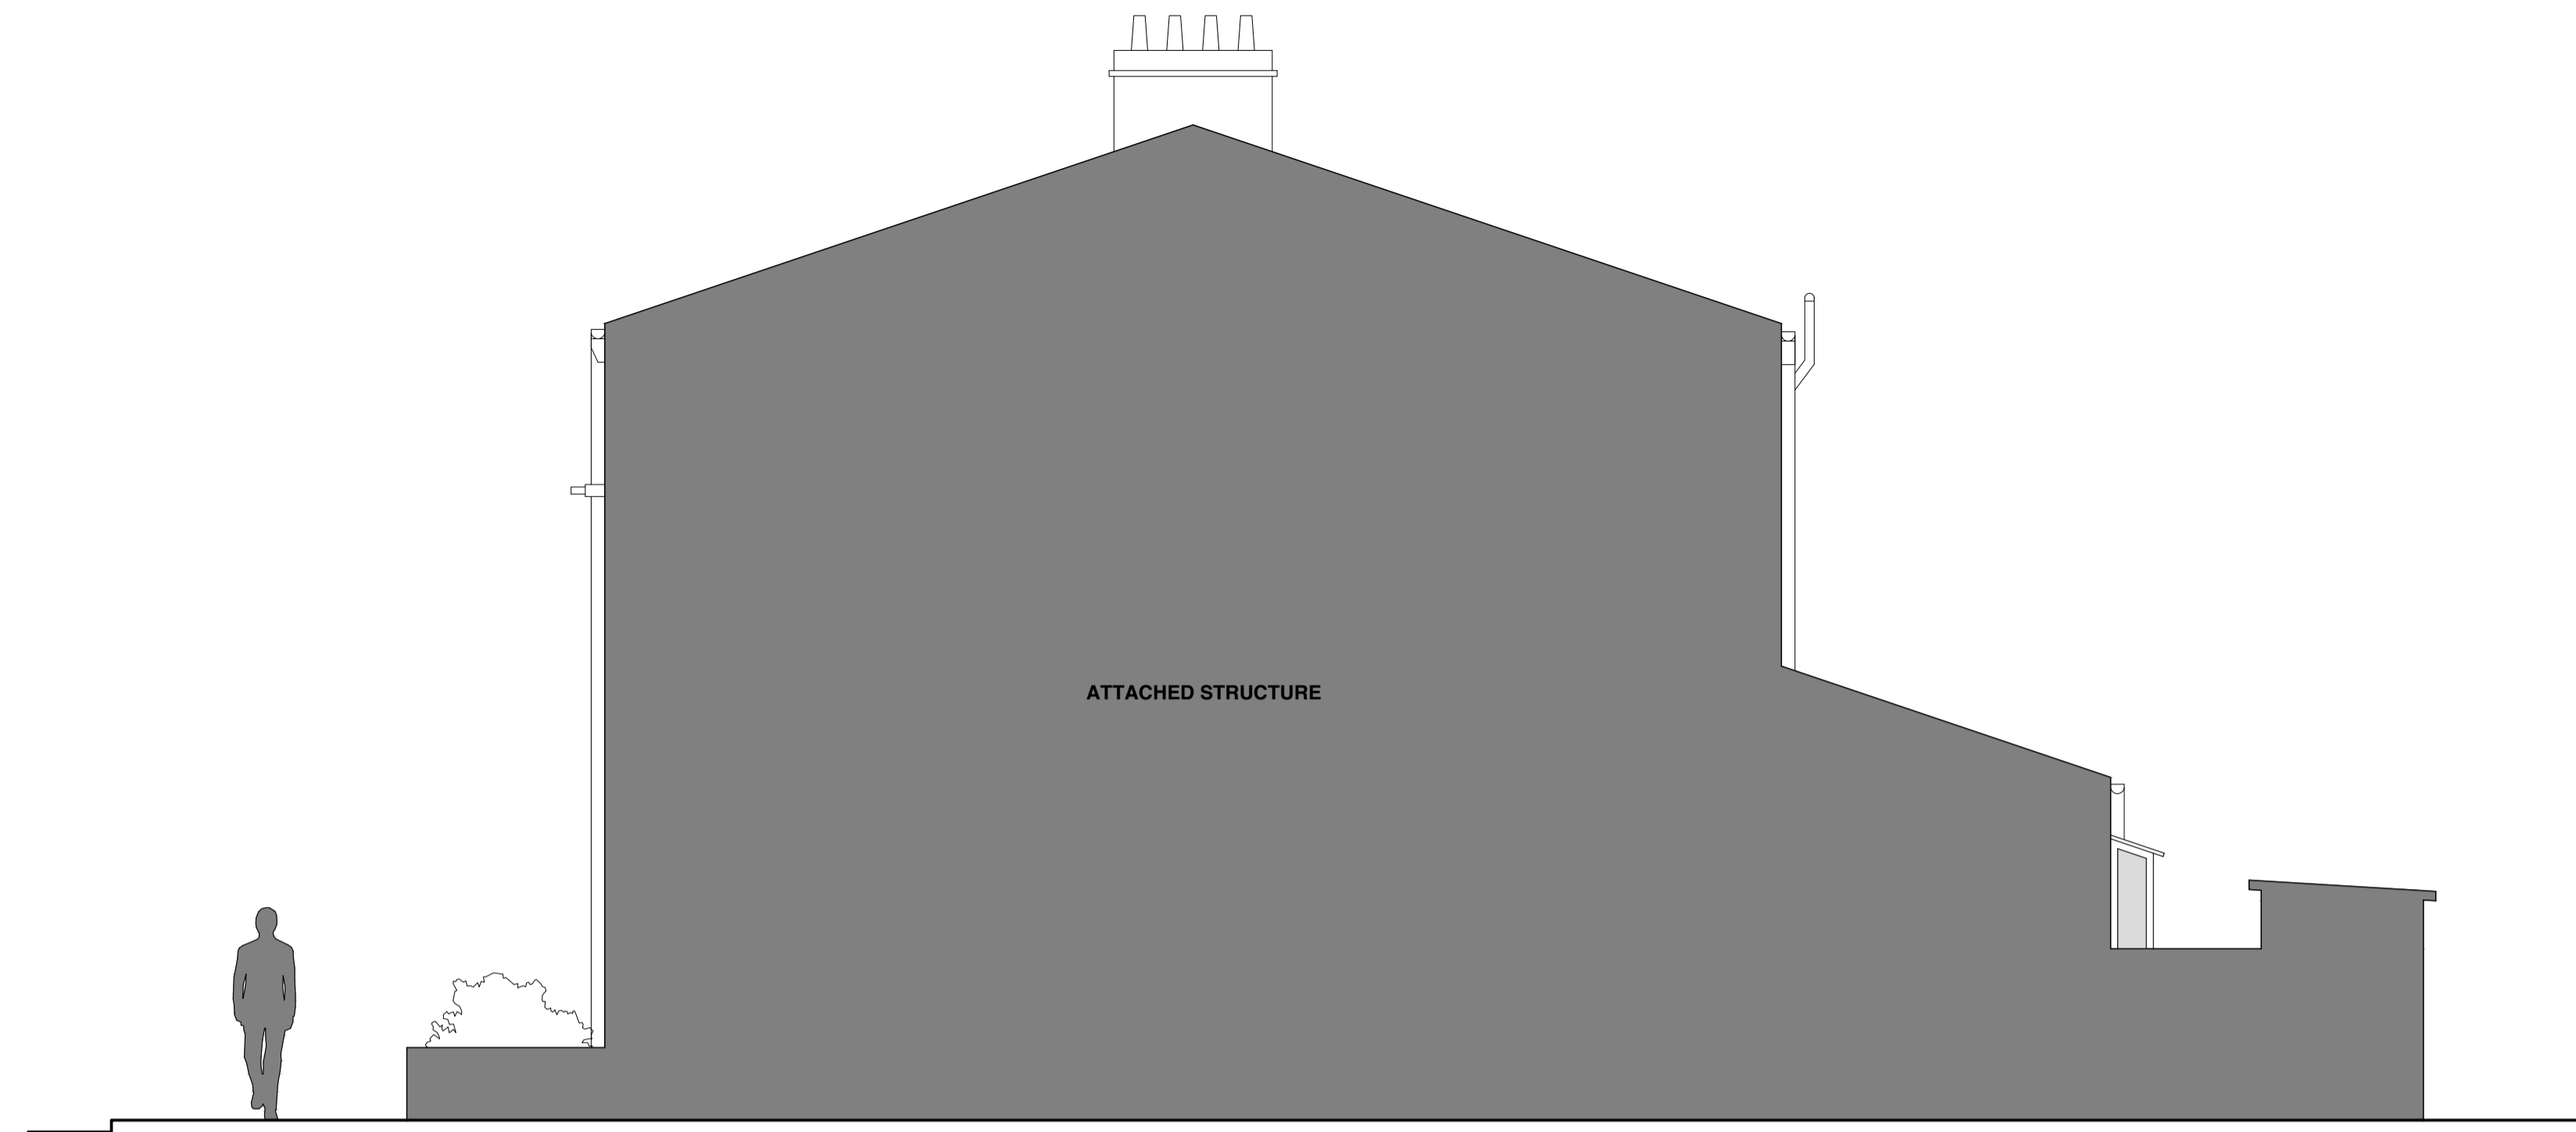

**PROPOSED SIDE ELEVATION**  
 1:50

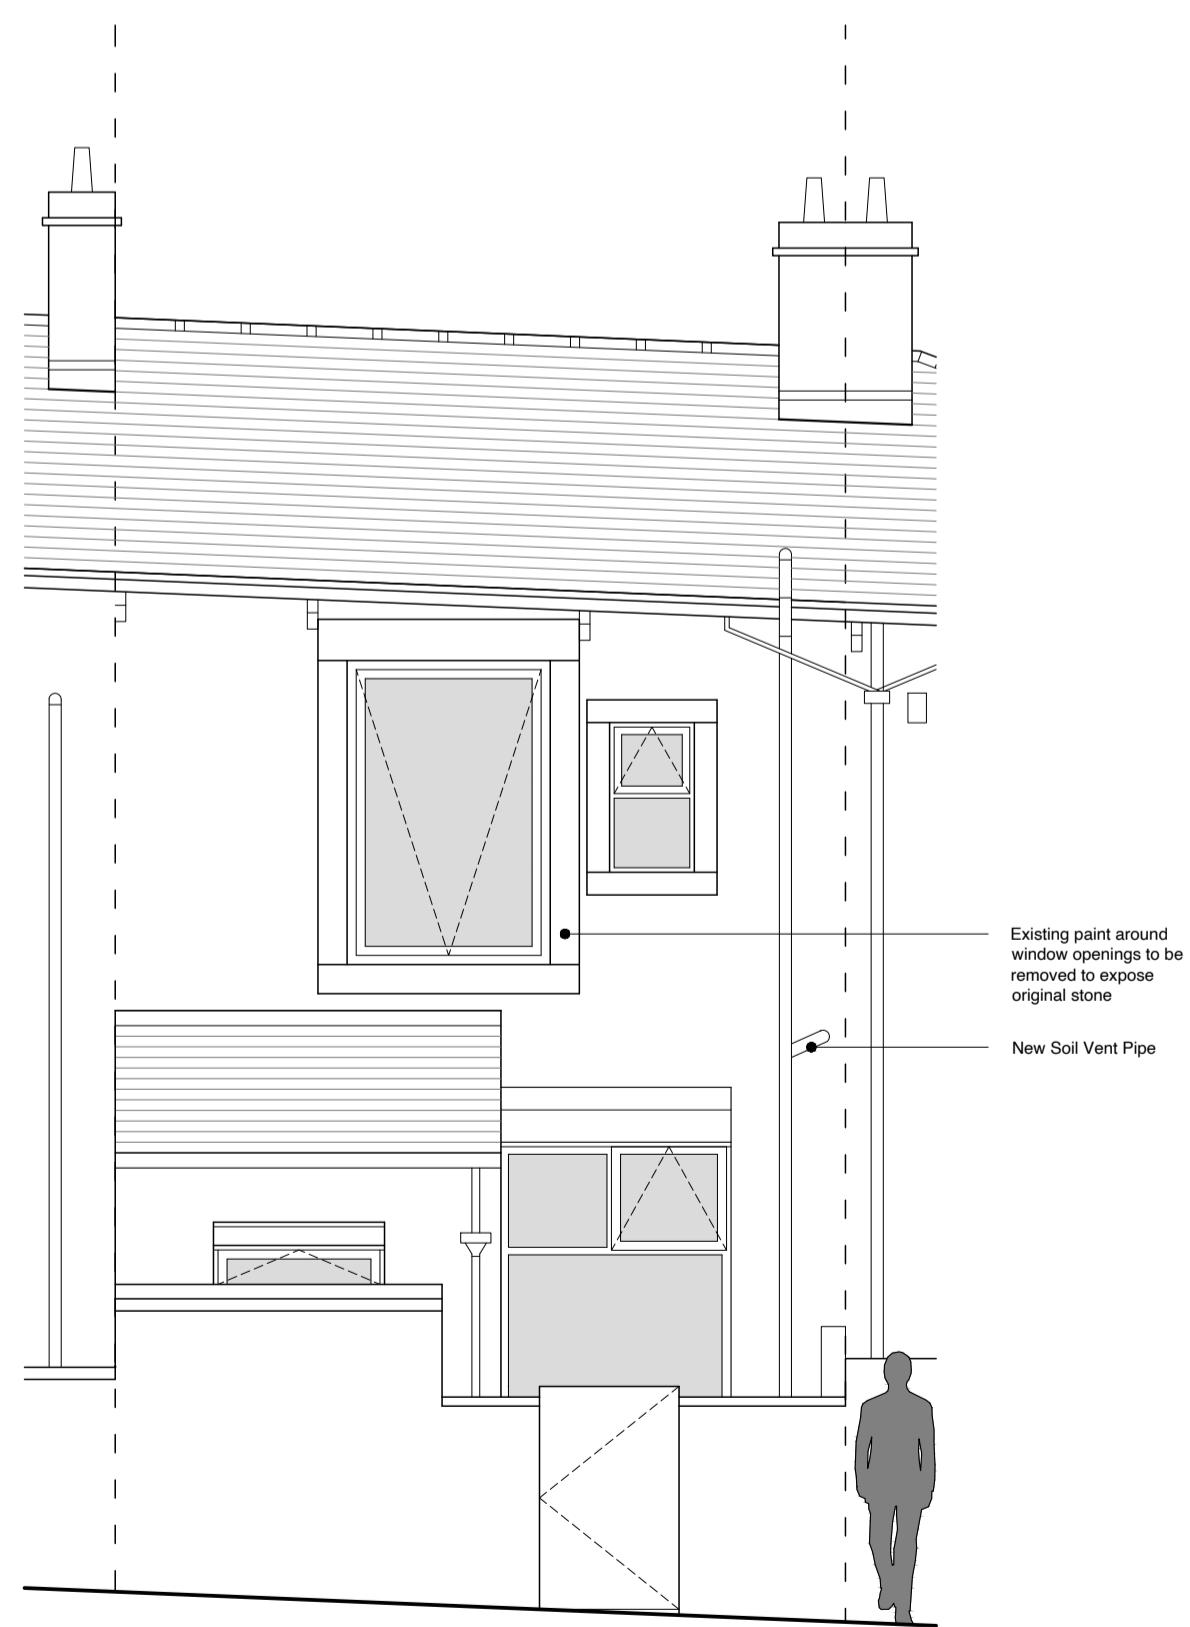

**PROPOSED REAR ELEVATION**  
 1:50

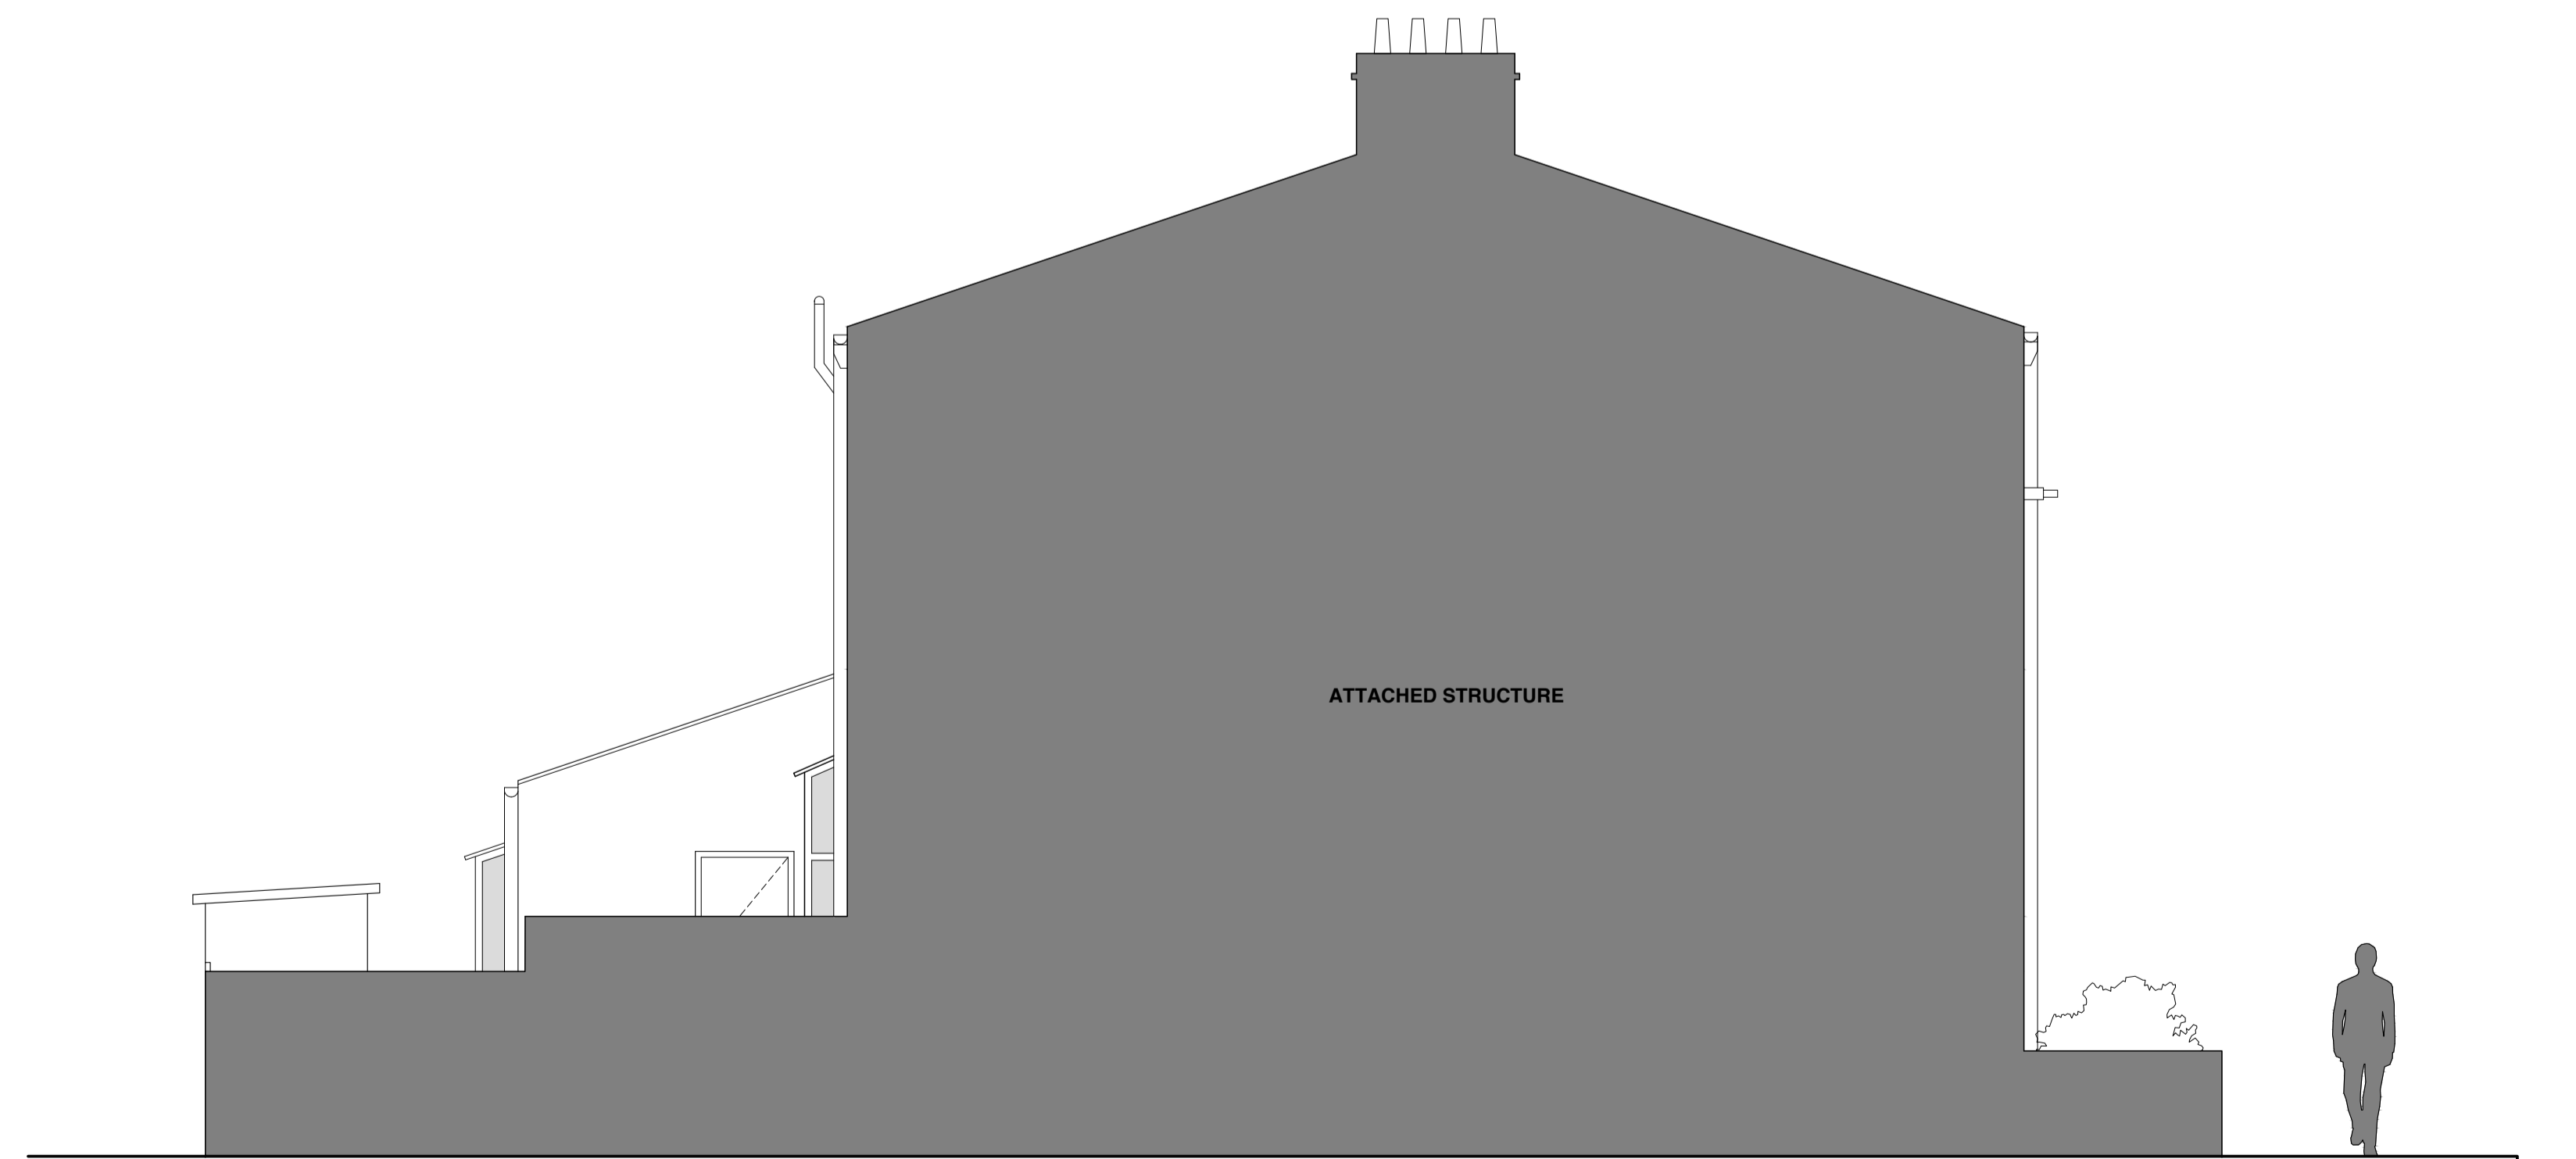

**PROPOSED SIDE ELEVATION**  
 1:50

**NOTES**

This drawing has been drawn using a third party survey and all dimensions are approximate.

Soil vent pipe for bathroom drainage to be relocated for new bathroom layout and existing soil vent pipe opening in external wall to be made good.

**PROJECT**

75 Melville Street (C3 to C4 Use Class)

**ADDRESS**

75 Melville Street, Burnley, Lancashire, BB10 3EW

**CLIENT**

K. Ross

**DRAWING NAME**

Proposed Elevations

**SCALE**

1:50 @ A1

**DRAWN BY**

C. Ross

**DRAWING NUMBER**

75MEL-C4-05

**DATE**

20 December 2023

**REVISION**

P01