




PROPOSED GROUND FLOOR PLAN

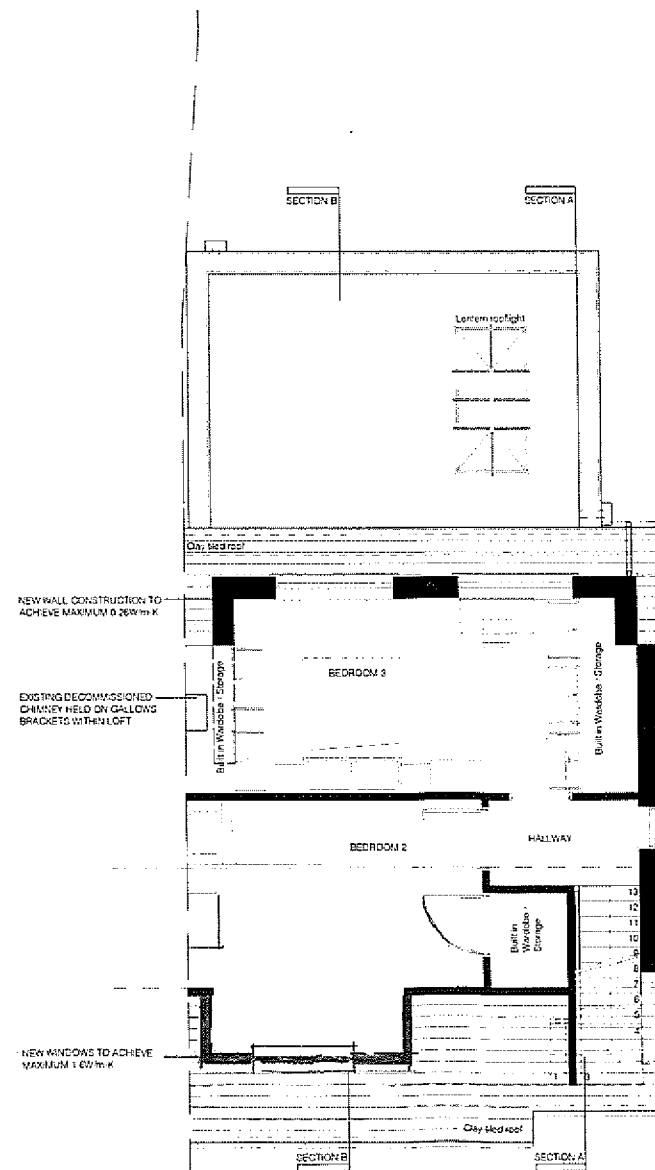

PROPOSED FIRST FLOOR PLAN

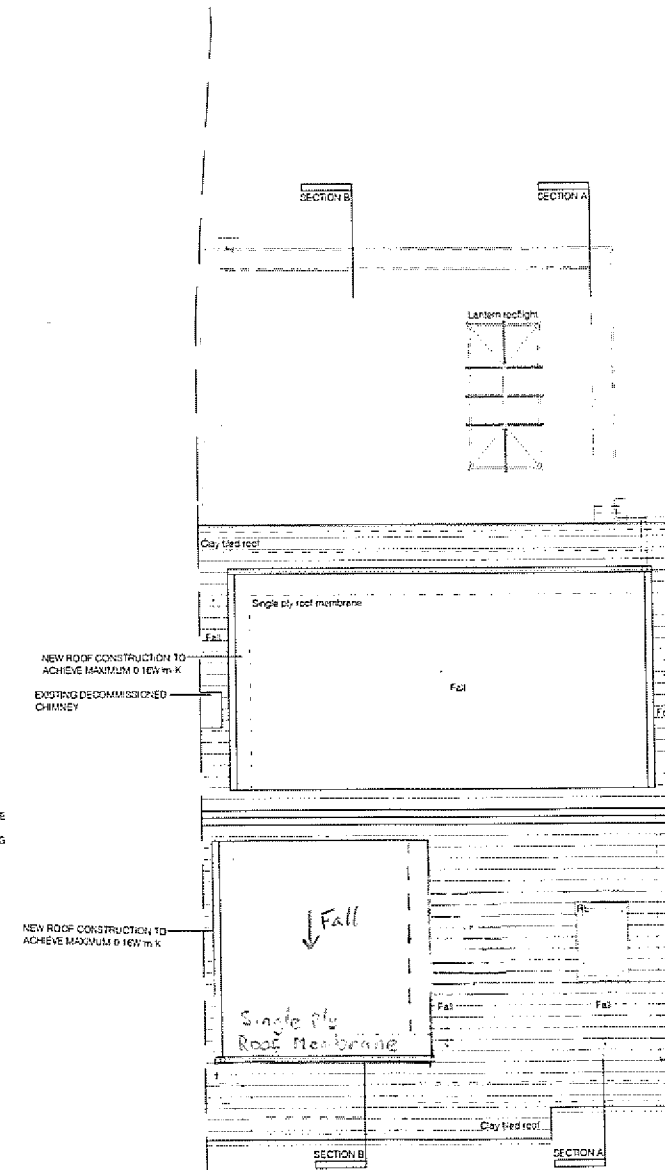

PROPOSED ROOF PLAN

 

Date: Dec 22	Client: Nicholas Bonnett
Drawn: P/G	Address: 31 Louisa Avenue, Benfleet SS7 4DA
Check: ✓	Title: Proposed Plans
Scale: 1:100 A3	Dwg No: 002
	Revision: 01