




LOCATION PLAN
SCALE: 1 : 1250

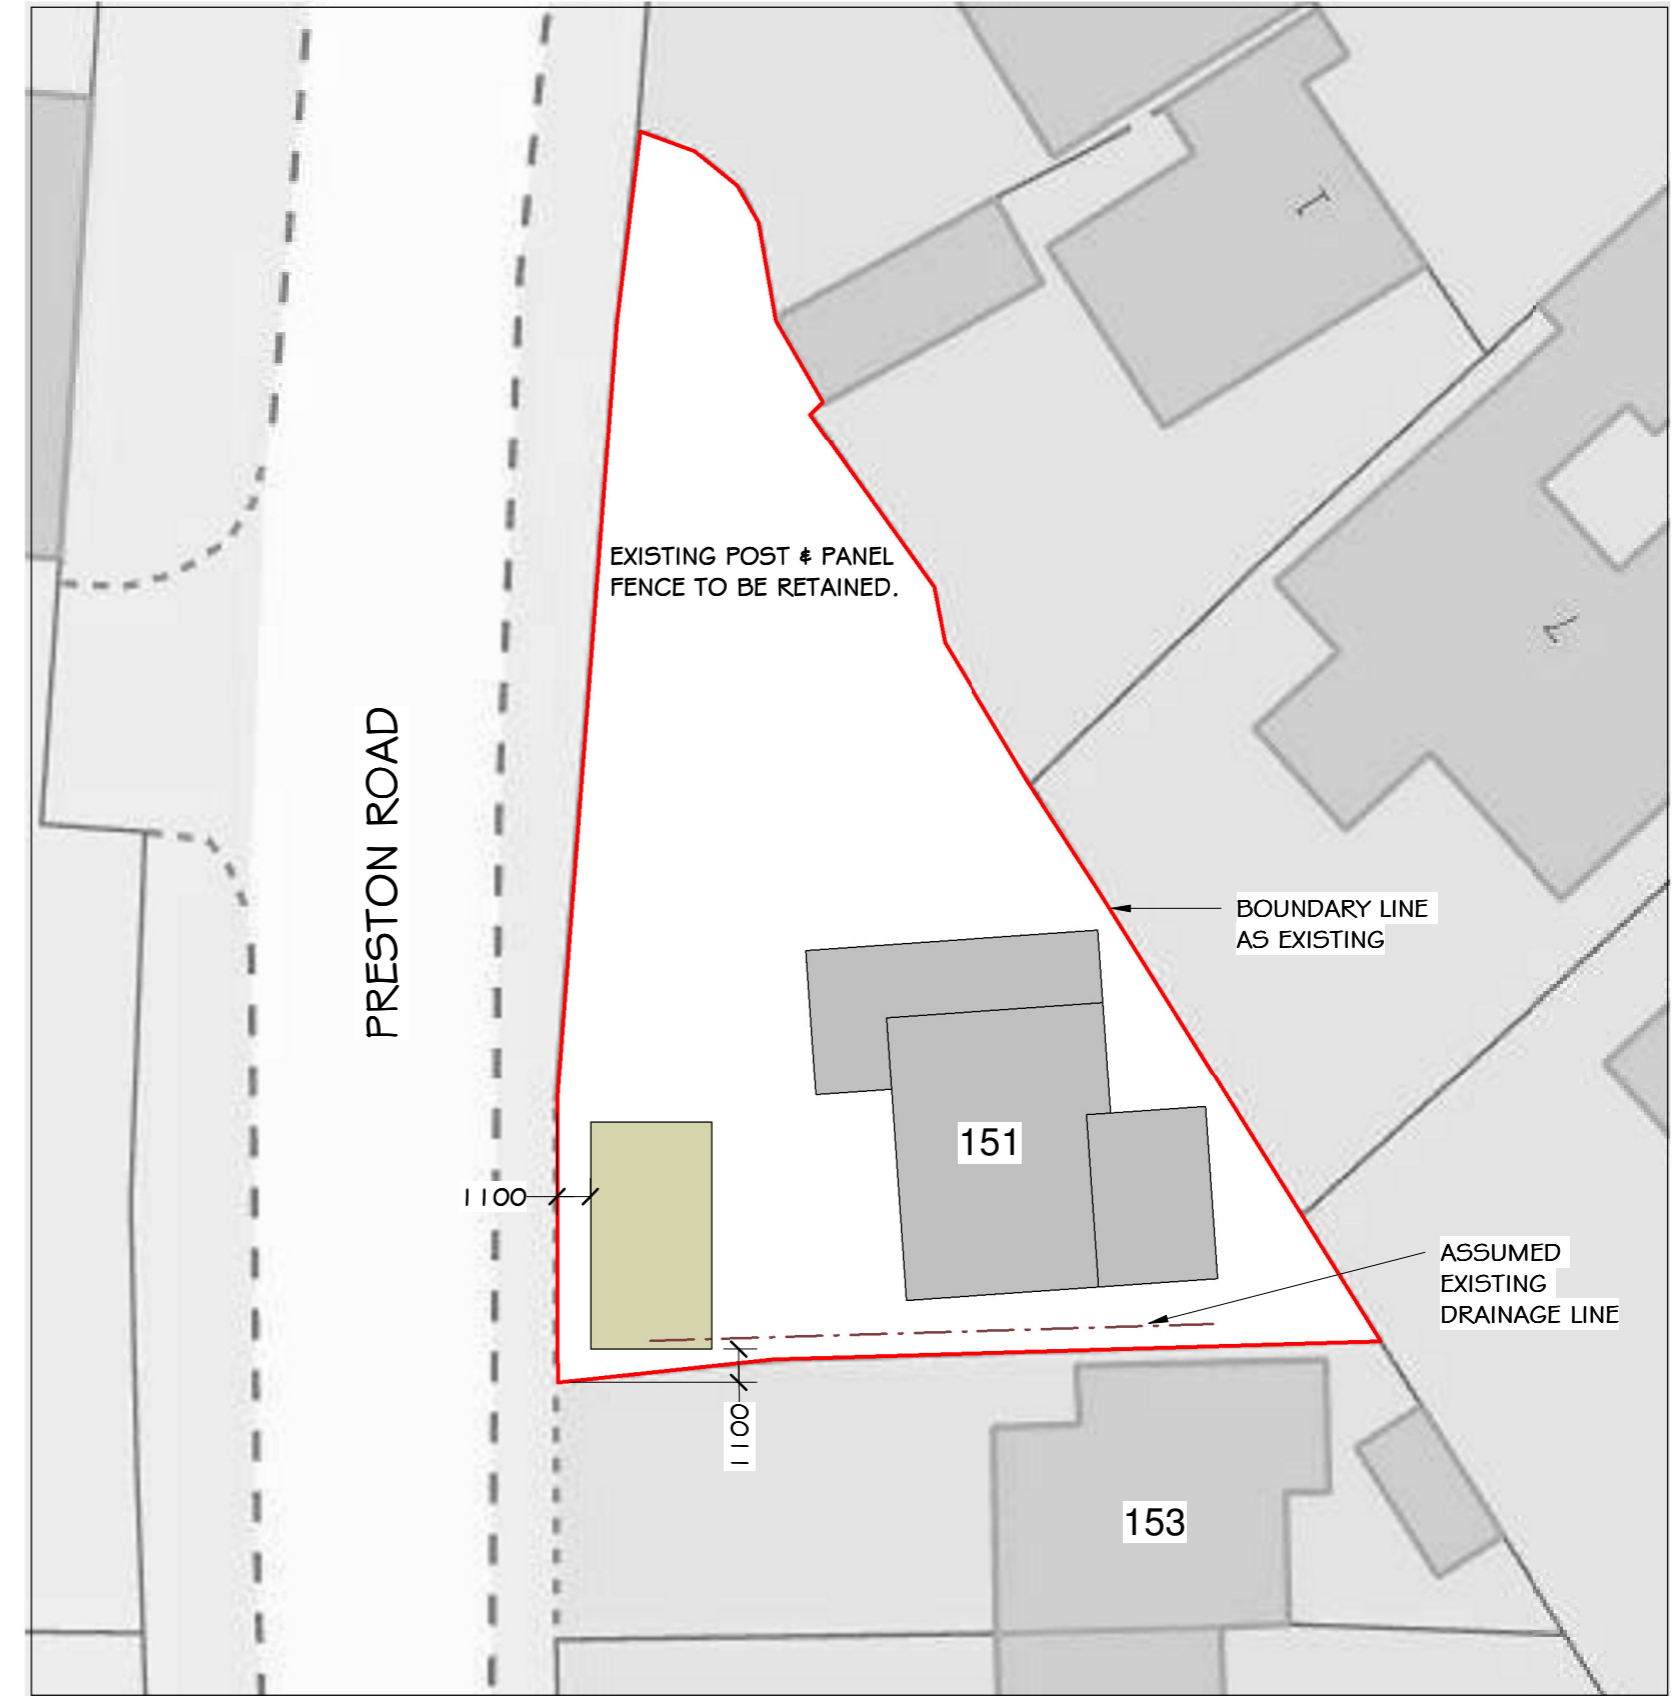

SITE PLAN
SCALE: 1 : 250

PLANNING PERMISSION

Job 151 PRESTON RD COPPULL, CHORLEY PR7 5DR		
Title SINGLE STOREY STORAGE SHED SITE AND LOCATION PLAN		
Drg. No. 20-60-02		
Client JOE MCKAY		
Scale 1:100, 1:50	Date 11.12.2023	Original Size A2

