




PROPOSED GROUND FLOOR PLAN
SCALE: 1 : 50

 


PROPOSED FIRST FLOOR PLAN
SCALE: 1 : 50

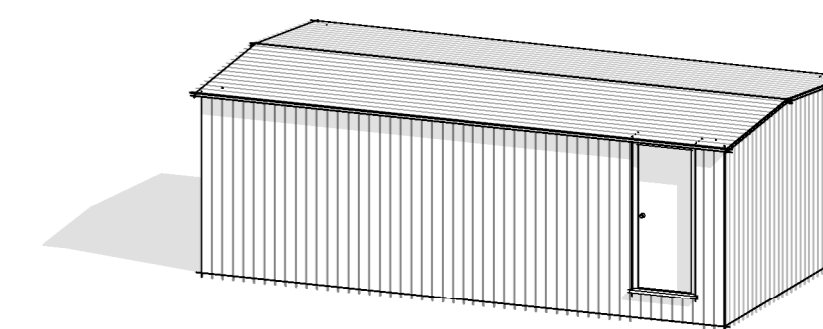


PROPOSED ISOMETRIC VIEW

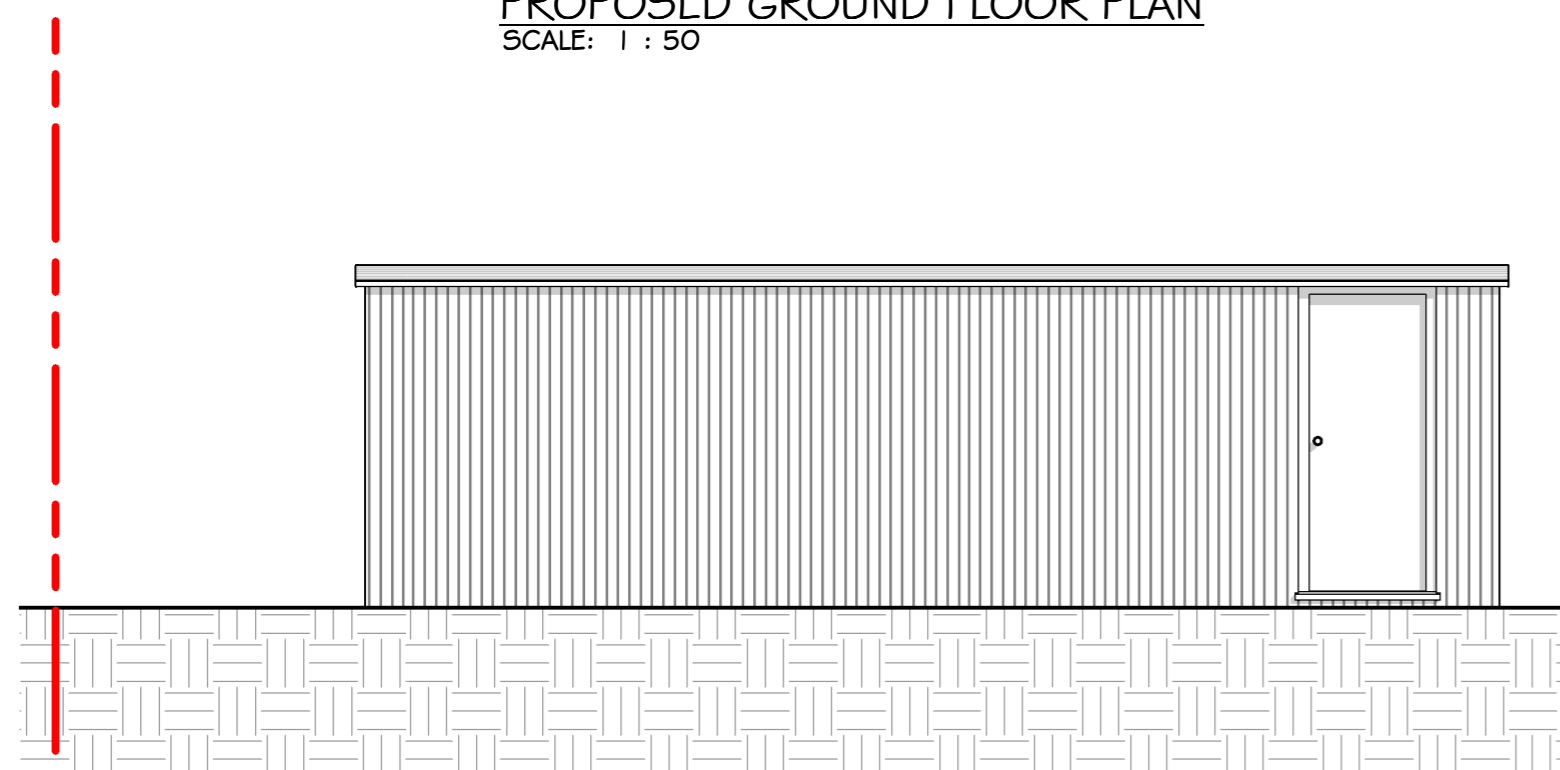


PROPOSED REAR ELEVATION
SCALE: 1 : 50

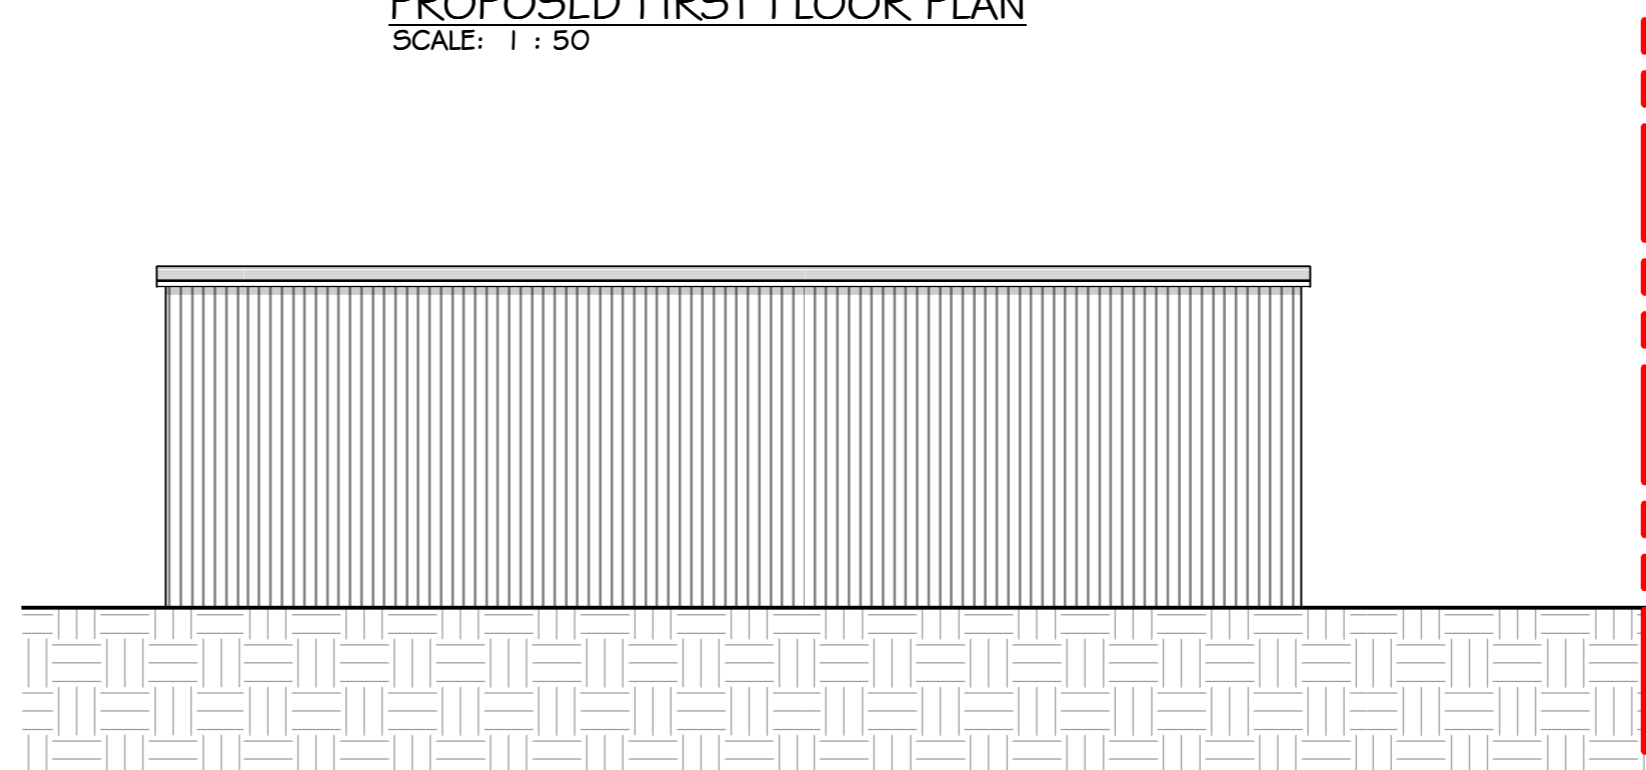



PROPOSED FRONT ELEVATION
SCALE: 1 : 50

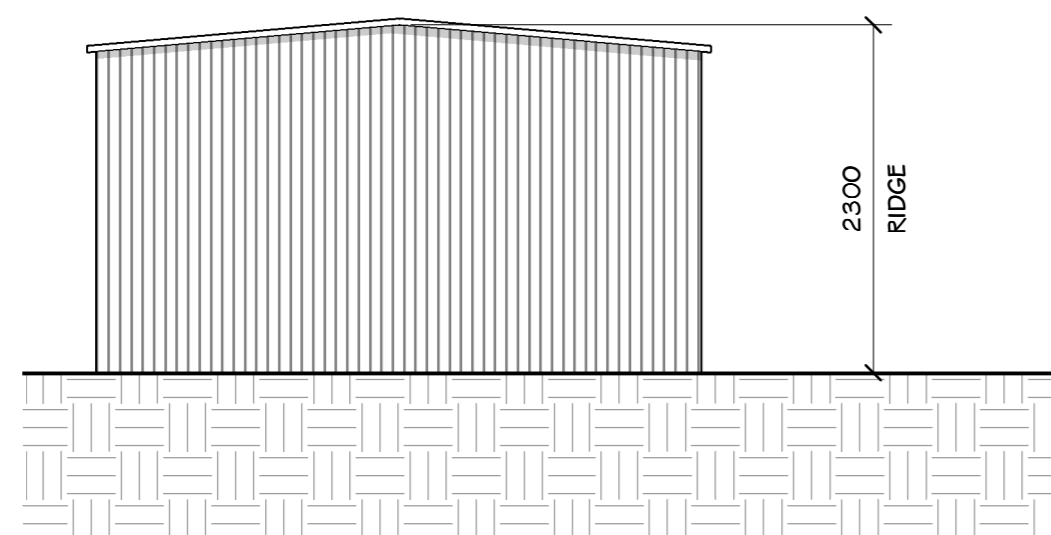


PROPOSED SIDE ELEVATION
SCALE: 1 : 50

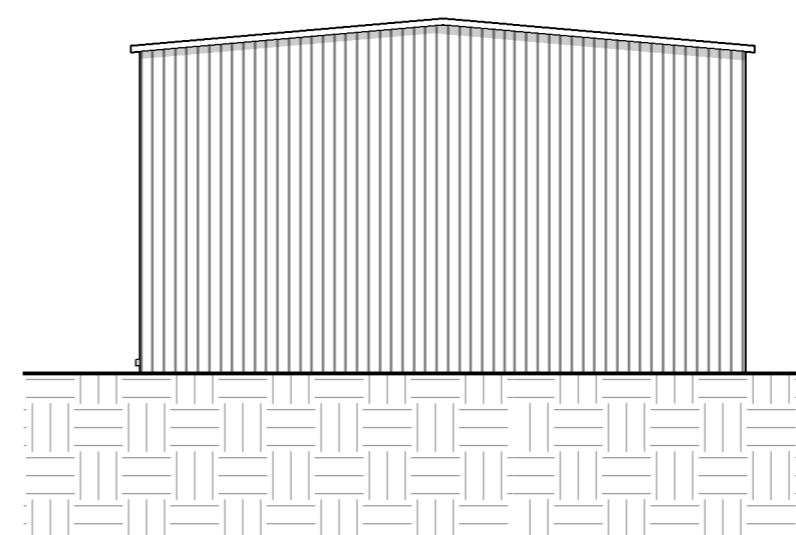

PROPOSED SIDE ELEVATION
SCALE: 1 : 50

  

PLANNING PERMISSION

Job 151 PRESTON RD COPPULL, CHORLEY PR7 5DR		
Title SINGLE STOREY STORAGE SHED		
Drg. No. 20-60-01		
Client JOE MCKAY		
Scale 1:100, 1:50	Date 11.12.2023	Original Size A2
 ATHTECH DESIGNS www.athtechdesigns.com		