


This drawing is © copyright protected.
 All dimensions to be checked on site.
 All dimensions in millimetres.
 This drawing is for planning permission approval and is not to be used as working drawings.
 Dimensions to be checked on site before any work is put in hand or prefabricated




Proposed Front Elevation
 1 : 100

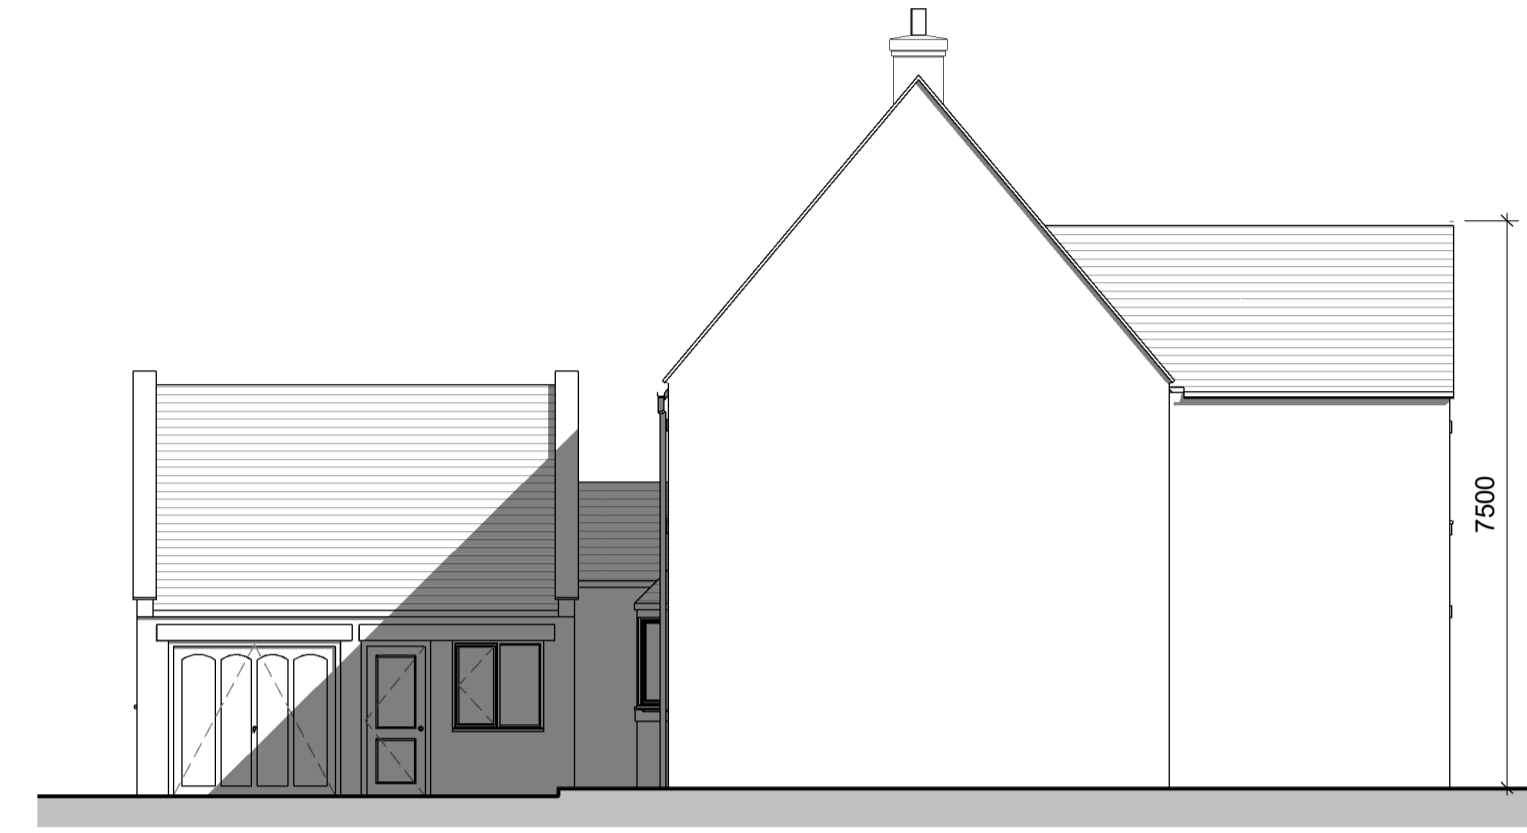


Proposed Side Elevation
 1 : 100




Proposed Rear Elevation
 1 : 100

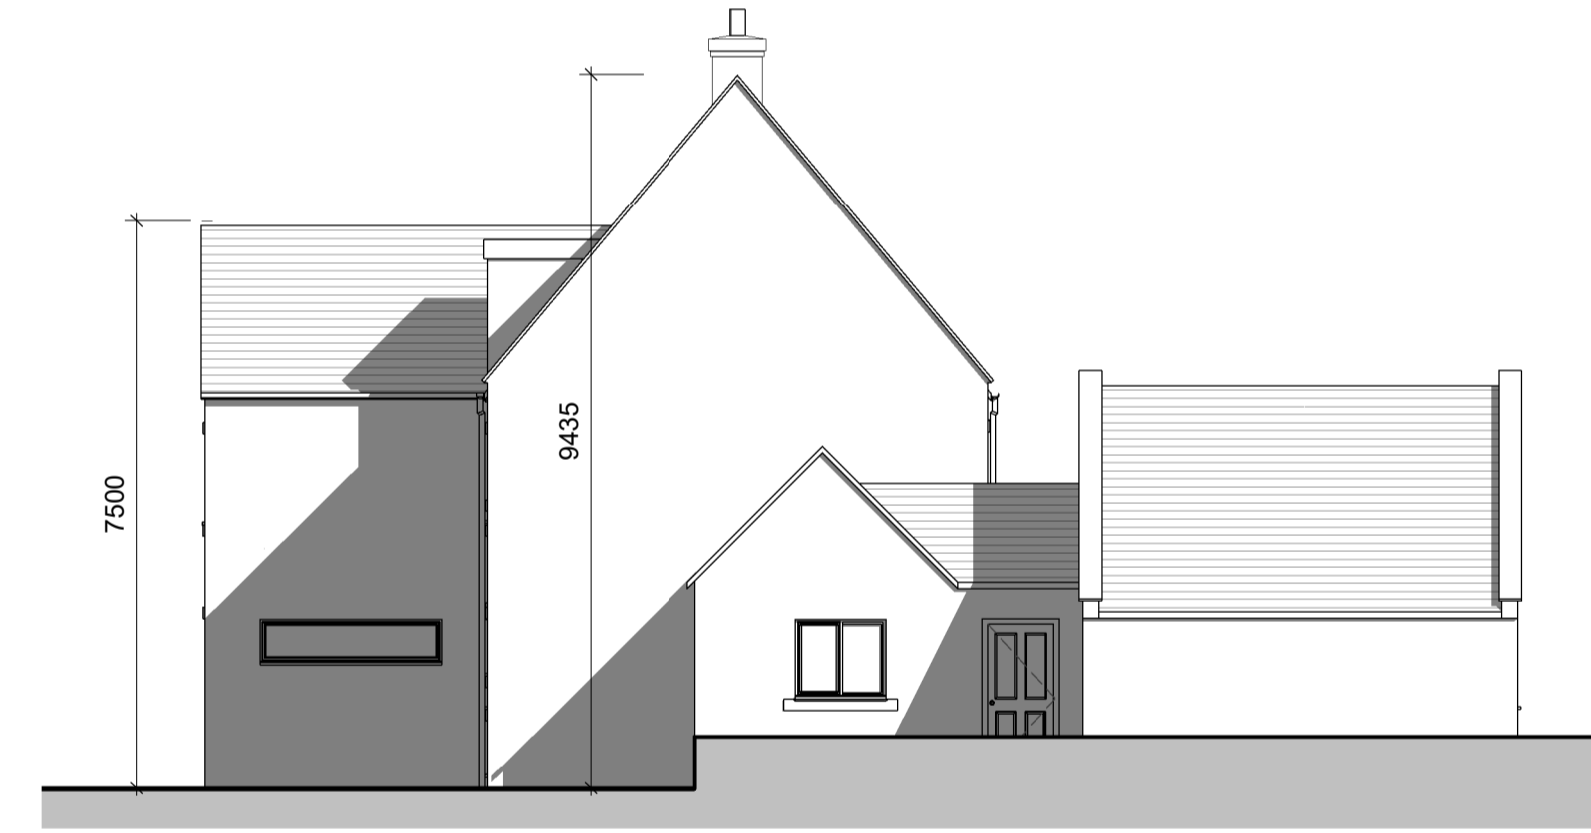

Proposed Side Elevation
 1 : 100

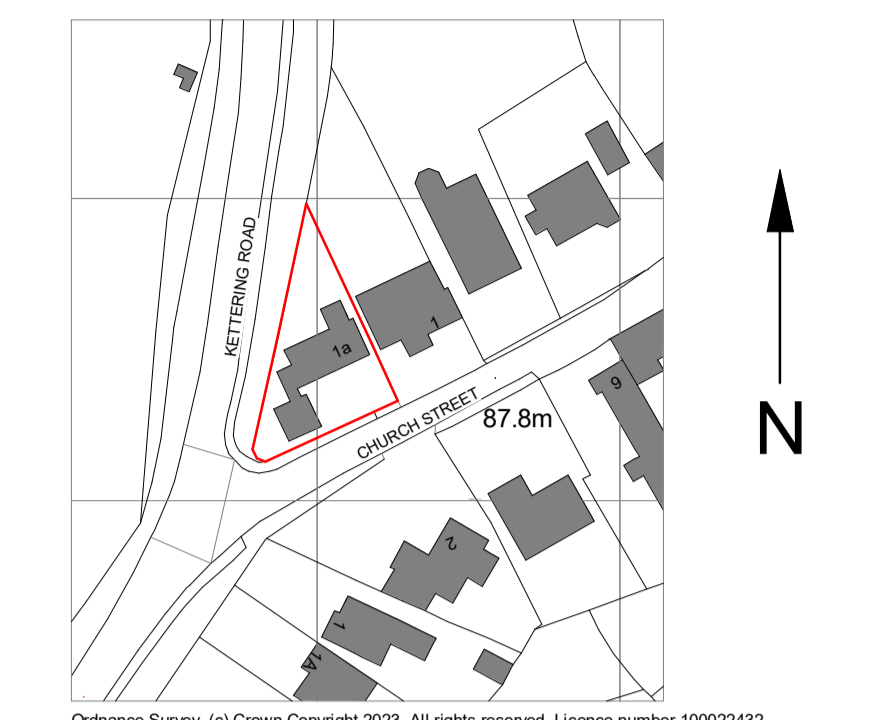


Proposed Location Plan
 1 : 1250

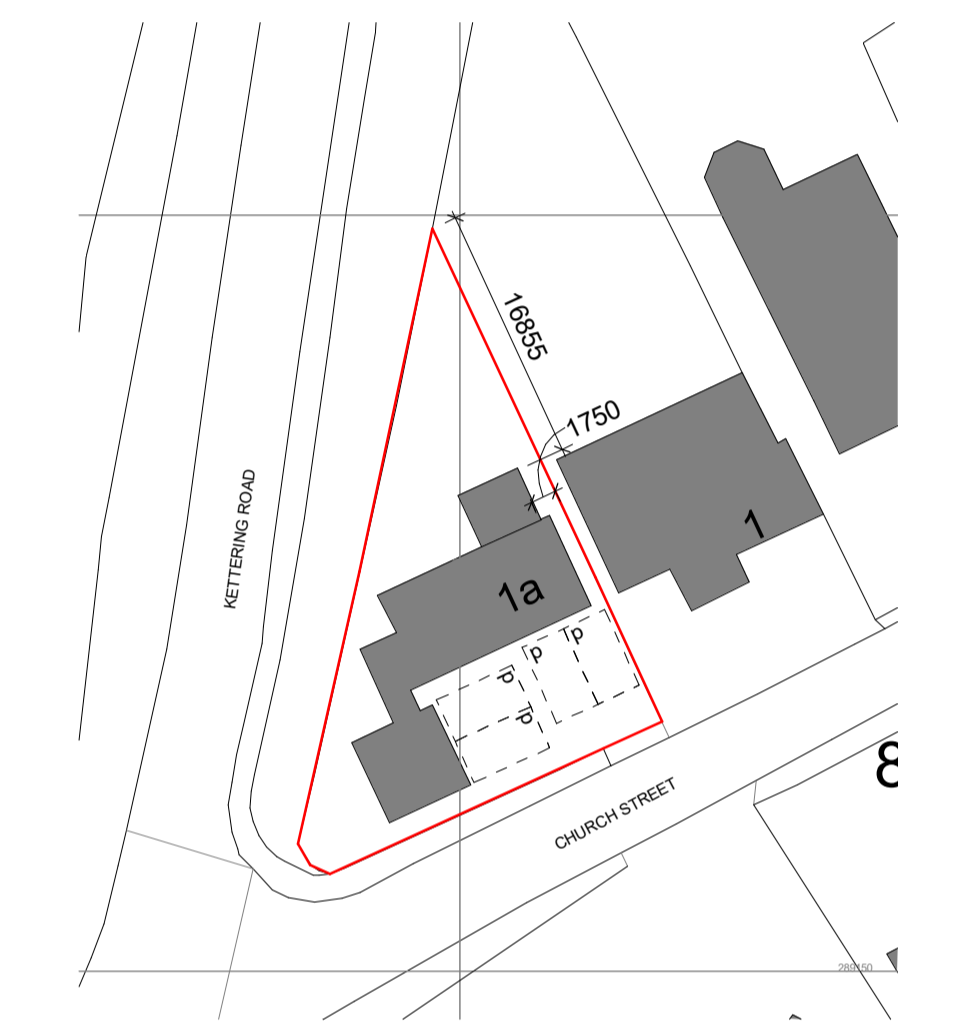

Proposed Site Plan
 1 : 500

Revision Number	Revision Date	Revision Description	Issued by
D	19.12.23	Planning issue	MR
C	13.12.23	Door removed	MR
B	02.11.23	Updates following further comments from Cleant	MR
A	24.10.23	Updates following clients comments	MR

Revision Schedule

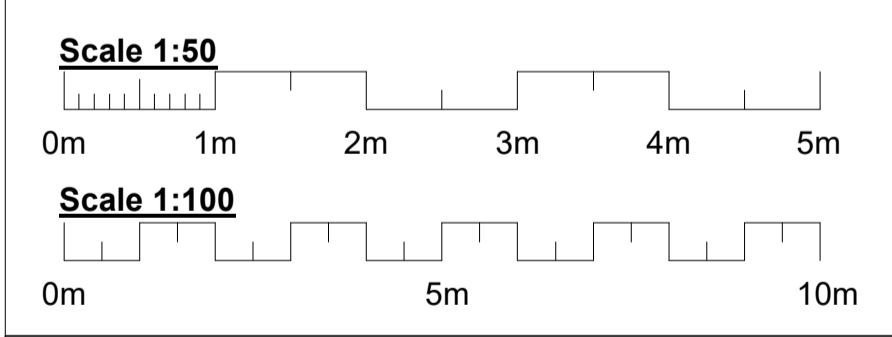

Project Number: 2306

Project Title: Church Street, Weldon

Client(s): Mr & Mrs Barton

Project Issue Date: December 23

Drawn By: MR

Checked By: MR

Drawing Number: 2306-03-D

Drawing Name: Proposed Elevations and Site Plans

Scale: As indicated **Paper Size:** A1