




This drawing is © copyright protected.
 All dimensions to be checked on site.
 All dimensions in millimetres.
 This drawing is for planning permission approval and is not to be used as working drawings.
 Dimensions to be checked on site before any work is put in hand or prefabricated

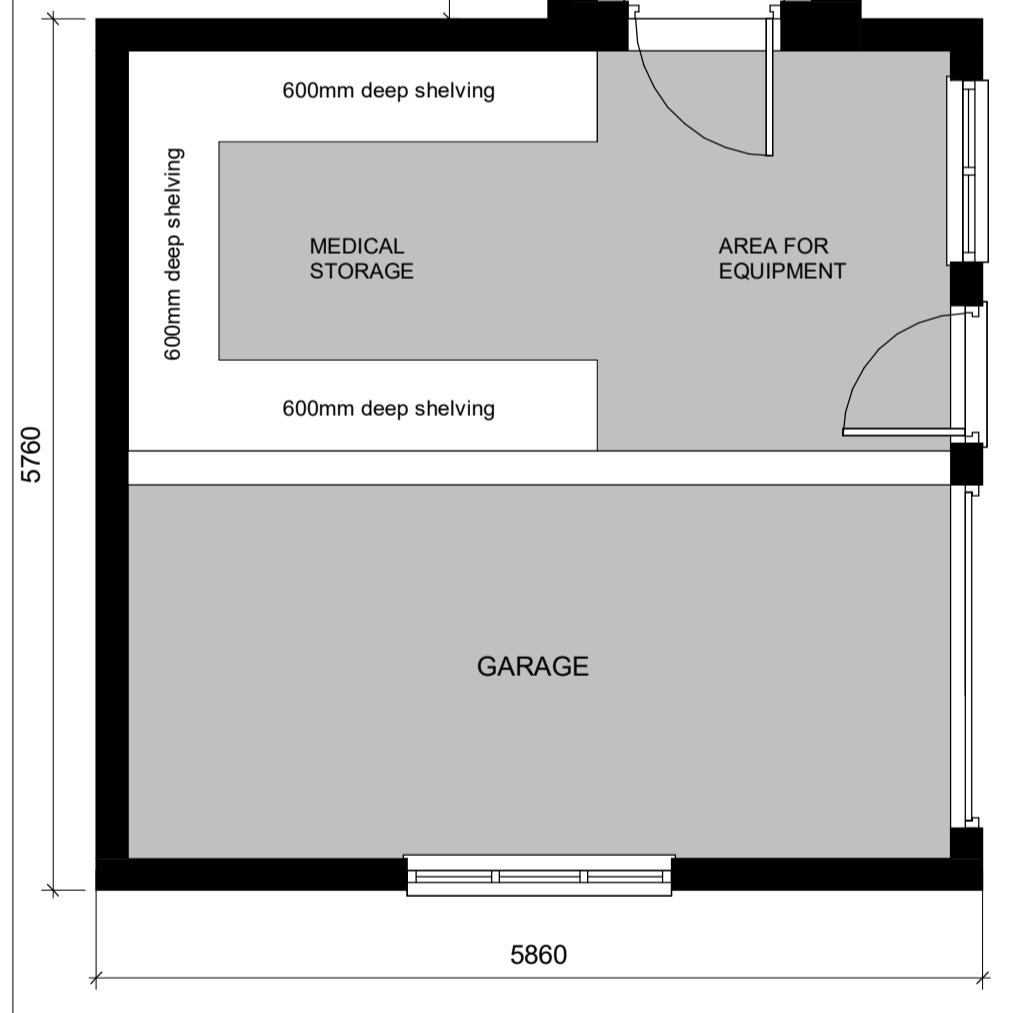

Proposed Ground Floor
 1 : 50




Proposed Second Floor
 1 : 50

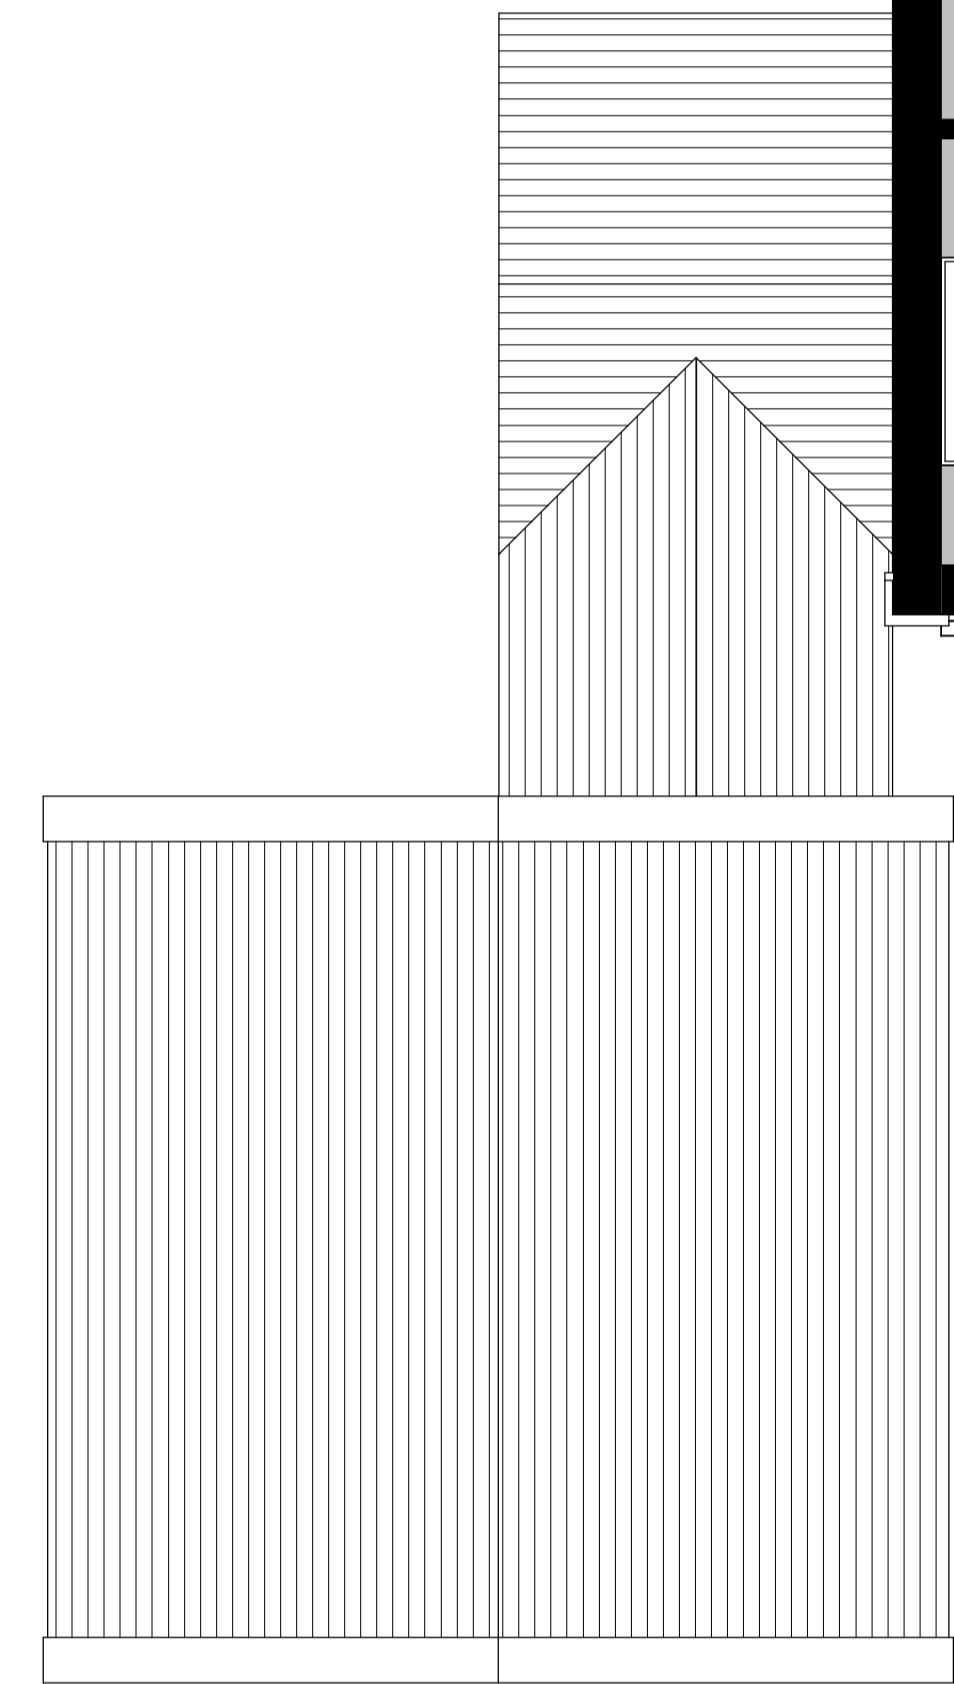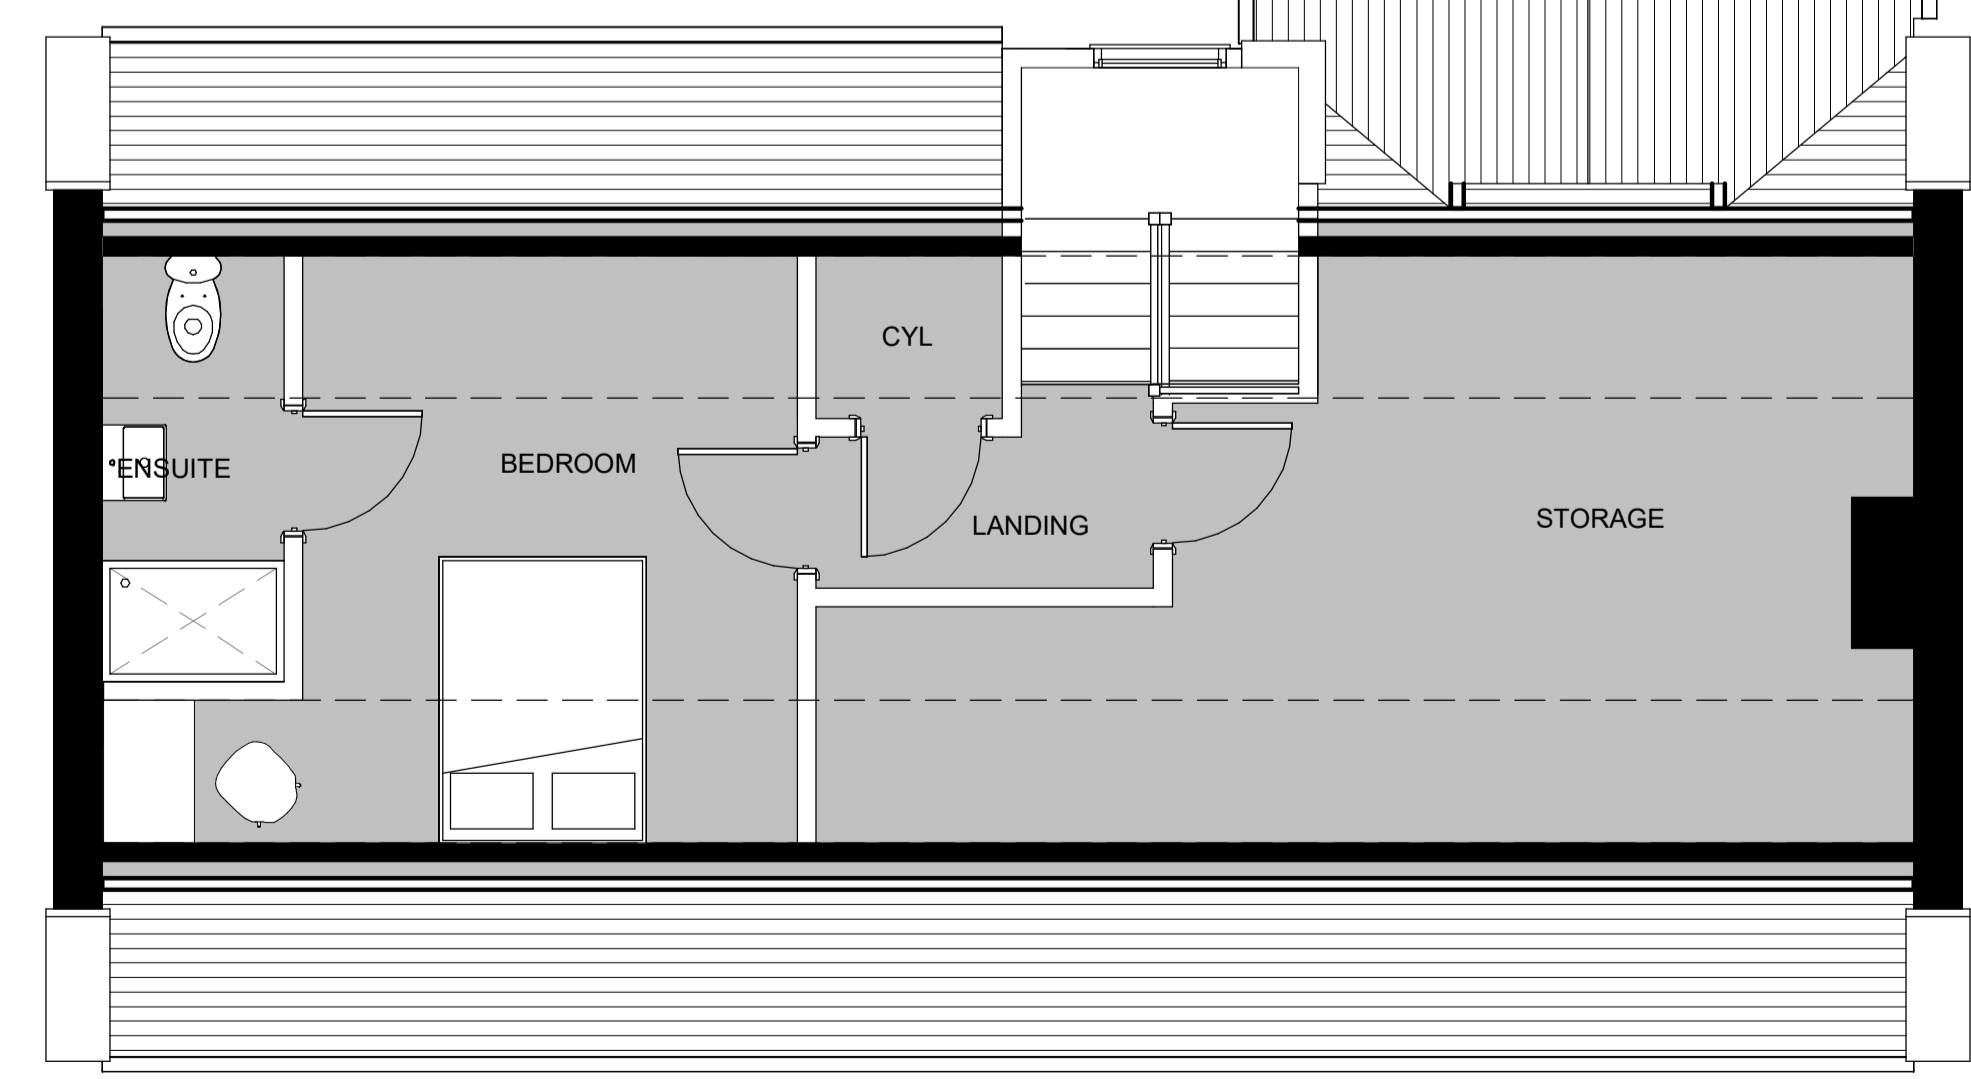

Proposed First Floor
 1 : 50

Revision Number	Revision Date	Revision Description	Issued by
D	13.12.23	Door removed	MR
C	28.11.23	Dimensions added	MR
B	02.11.23	Updates following further comments from Clean	MR
A	24.10.23	Updates following clients comments	MR

Revision Schedule

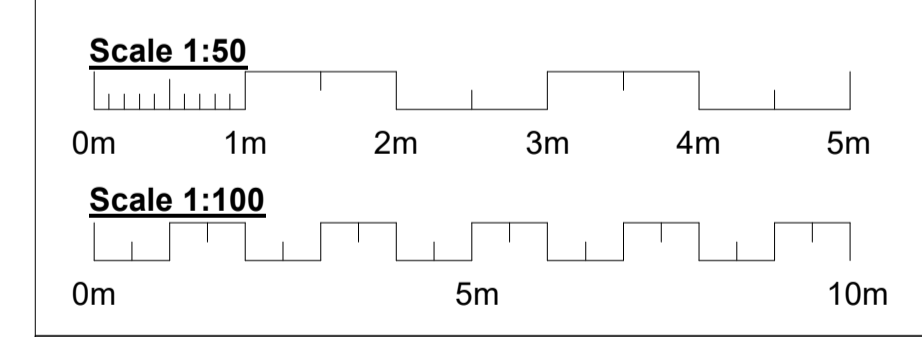

Project Number:	2306
Project Title:	Church Street, Weldon
Client(s):	Mr & Mrs Barton
Project Issue Date:	December 23
Drawn By:	MR
Checked By:	-
Drawing Number:	2306-04-D
Drawing Name:	Proposed Floor Plans
Scale:	1 : 50
Paper Size:	A1