


This drawing is © copyright protected.
 All dimensions to be checked on site.
 All dimensions in millimetres.
 This drawing is for planning permission approval and is not to be used as working drawings.
 Dimensions to be checked on site before any work is put in hand or prefabricated



Existing Front Elevation
 1 : 100




Existing Side Elevation
 1 : 100

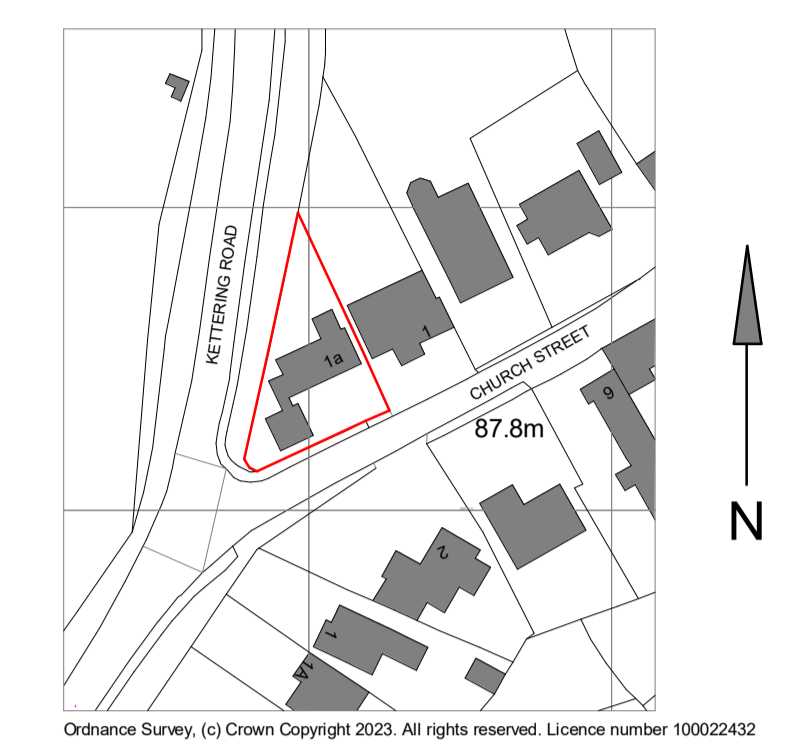

Existing Location Plan
 1 : 1250



Existing Rear Elevation
 1 : 100

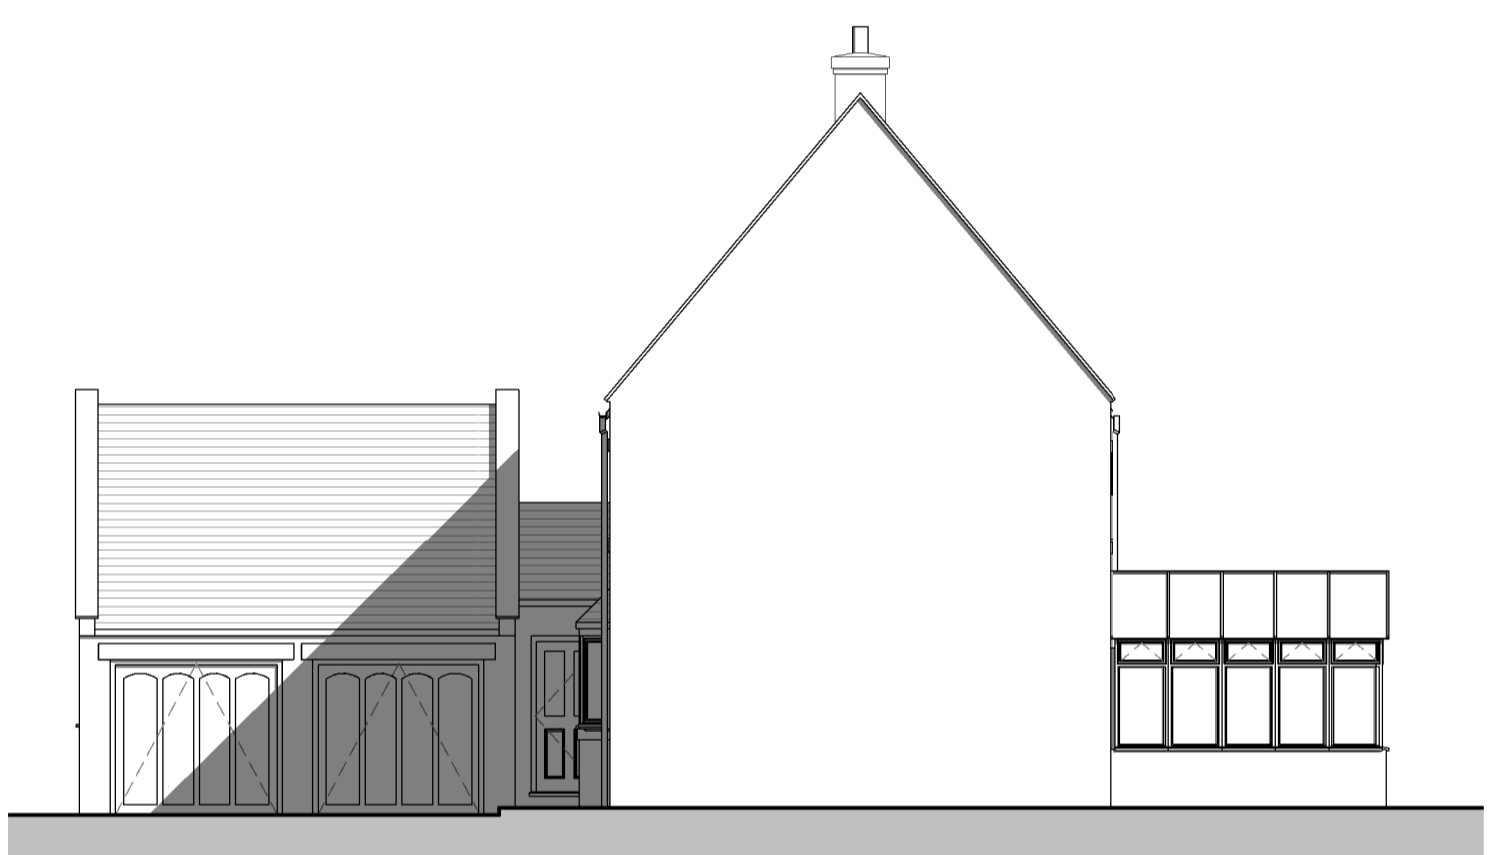


Existing Side Elevation
 1 : 100



Existing Site Plan
 1 : 500

Revision Number	Revision Date	Revision Description	Issued by
A	19.12.23	Planning issue	MR

Revision Schedule			

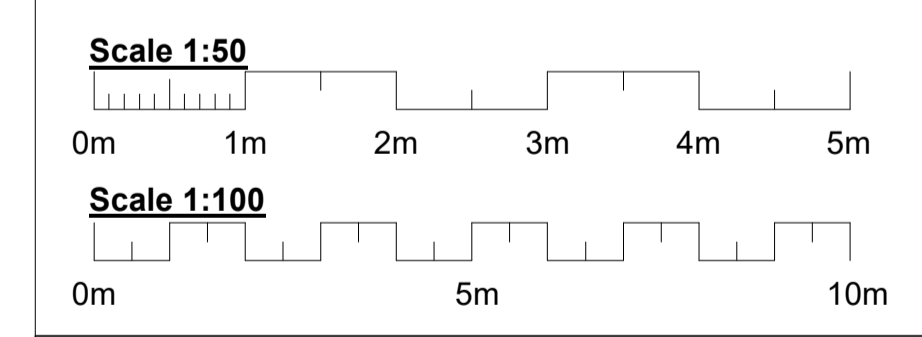

Project Number: **2306**
 Project Title: **Church Street, Weldon**
 Client(s): **Mr & Mrs Barton**
 Project Issue Date: **December 23**
 Drawn By: **MR**
 Checked By: **MR**
Drawing Number: 2306-01-A

Drawing Name: **Existing Elevations and Site Plans**
 Scale: As indicated | Paper Size: A1