




North Elevation

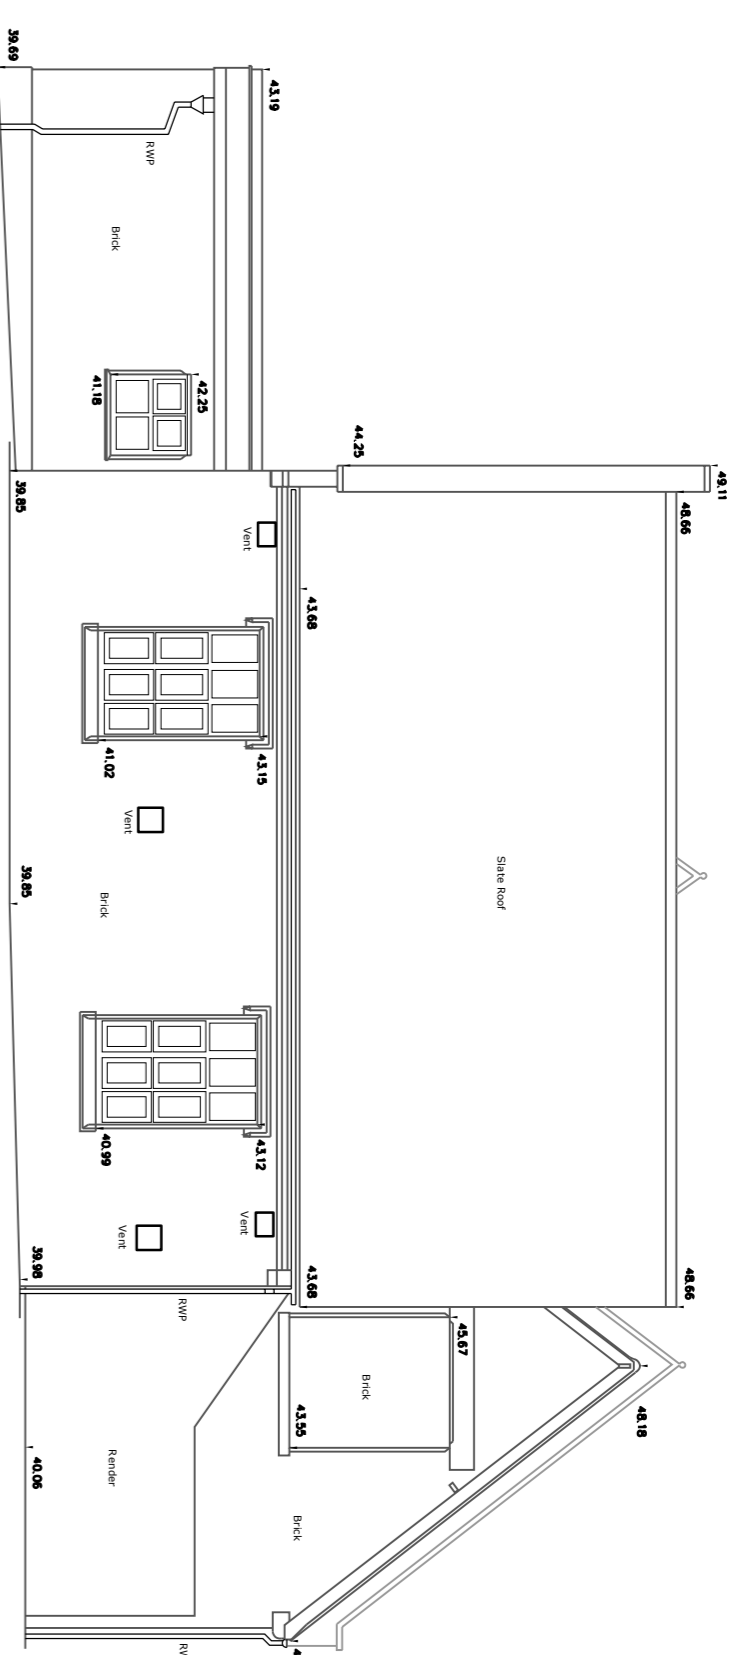


West Elevation

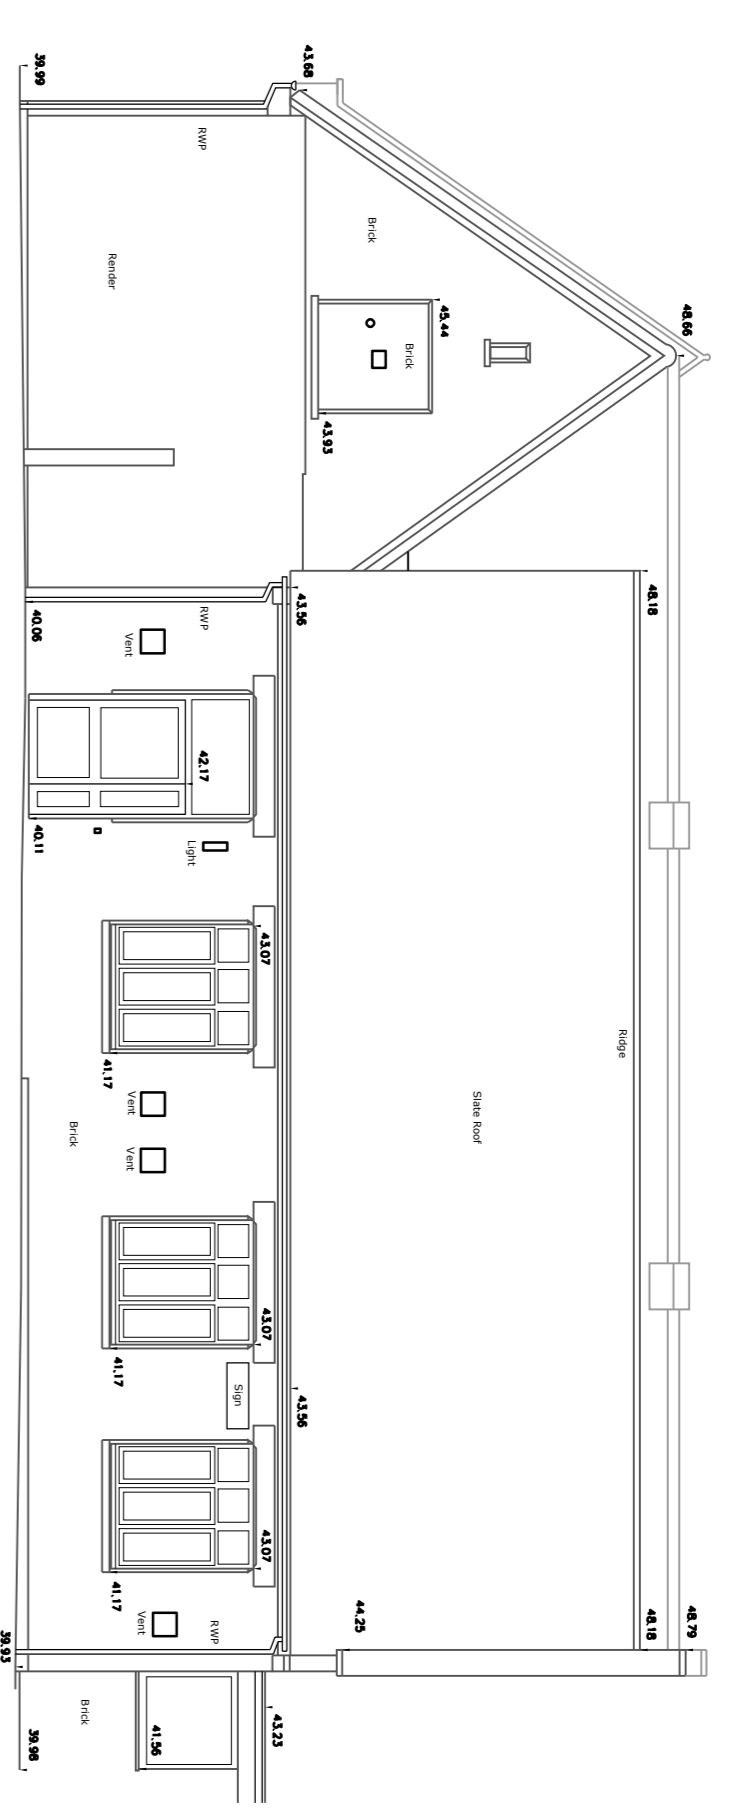

South Elevation

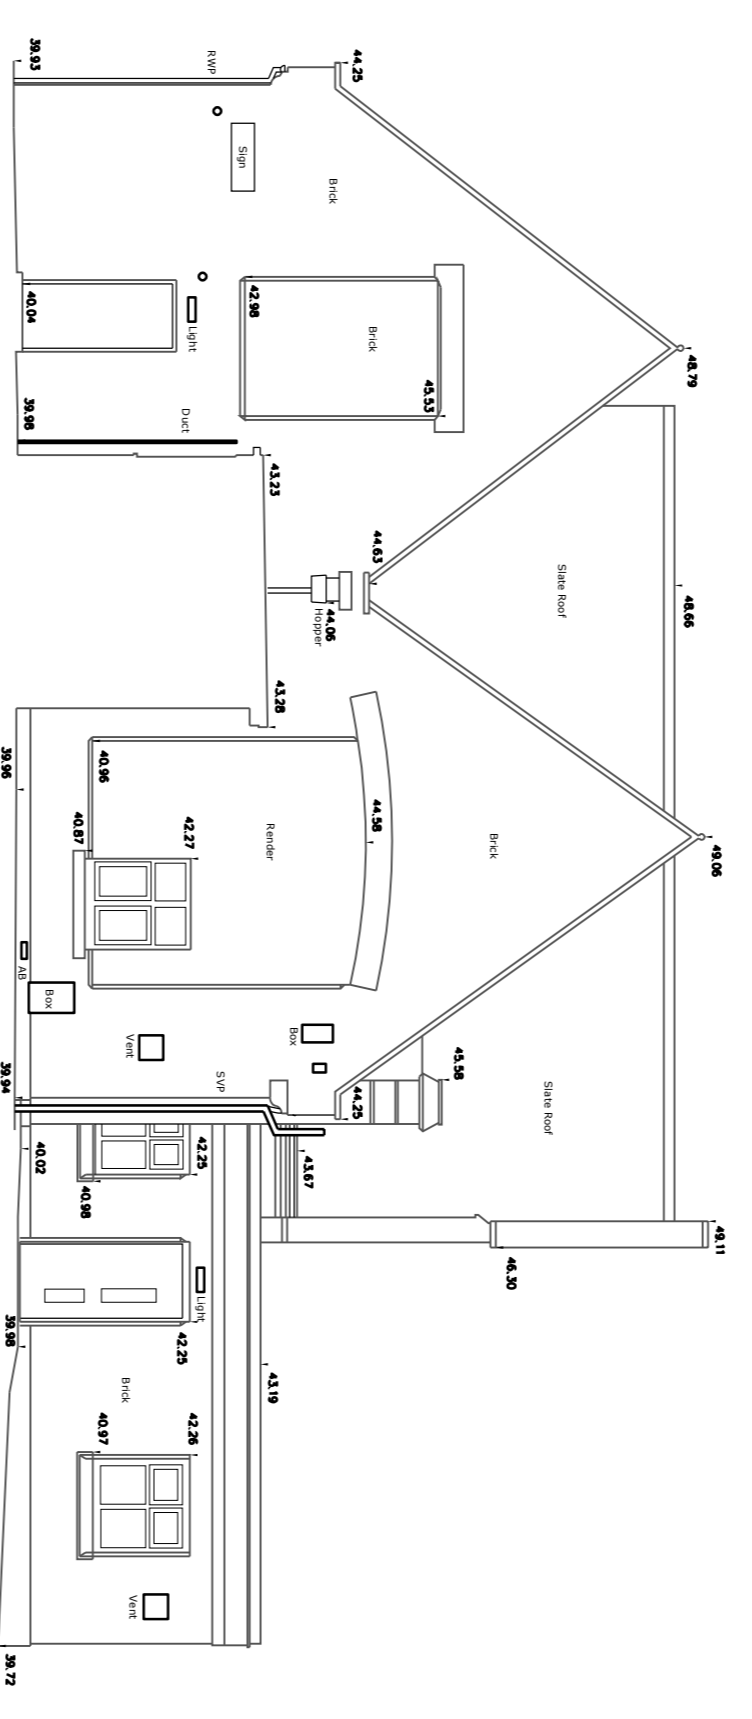

East Elevation

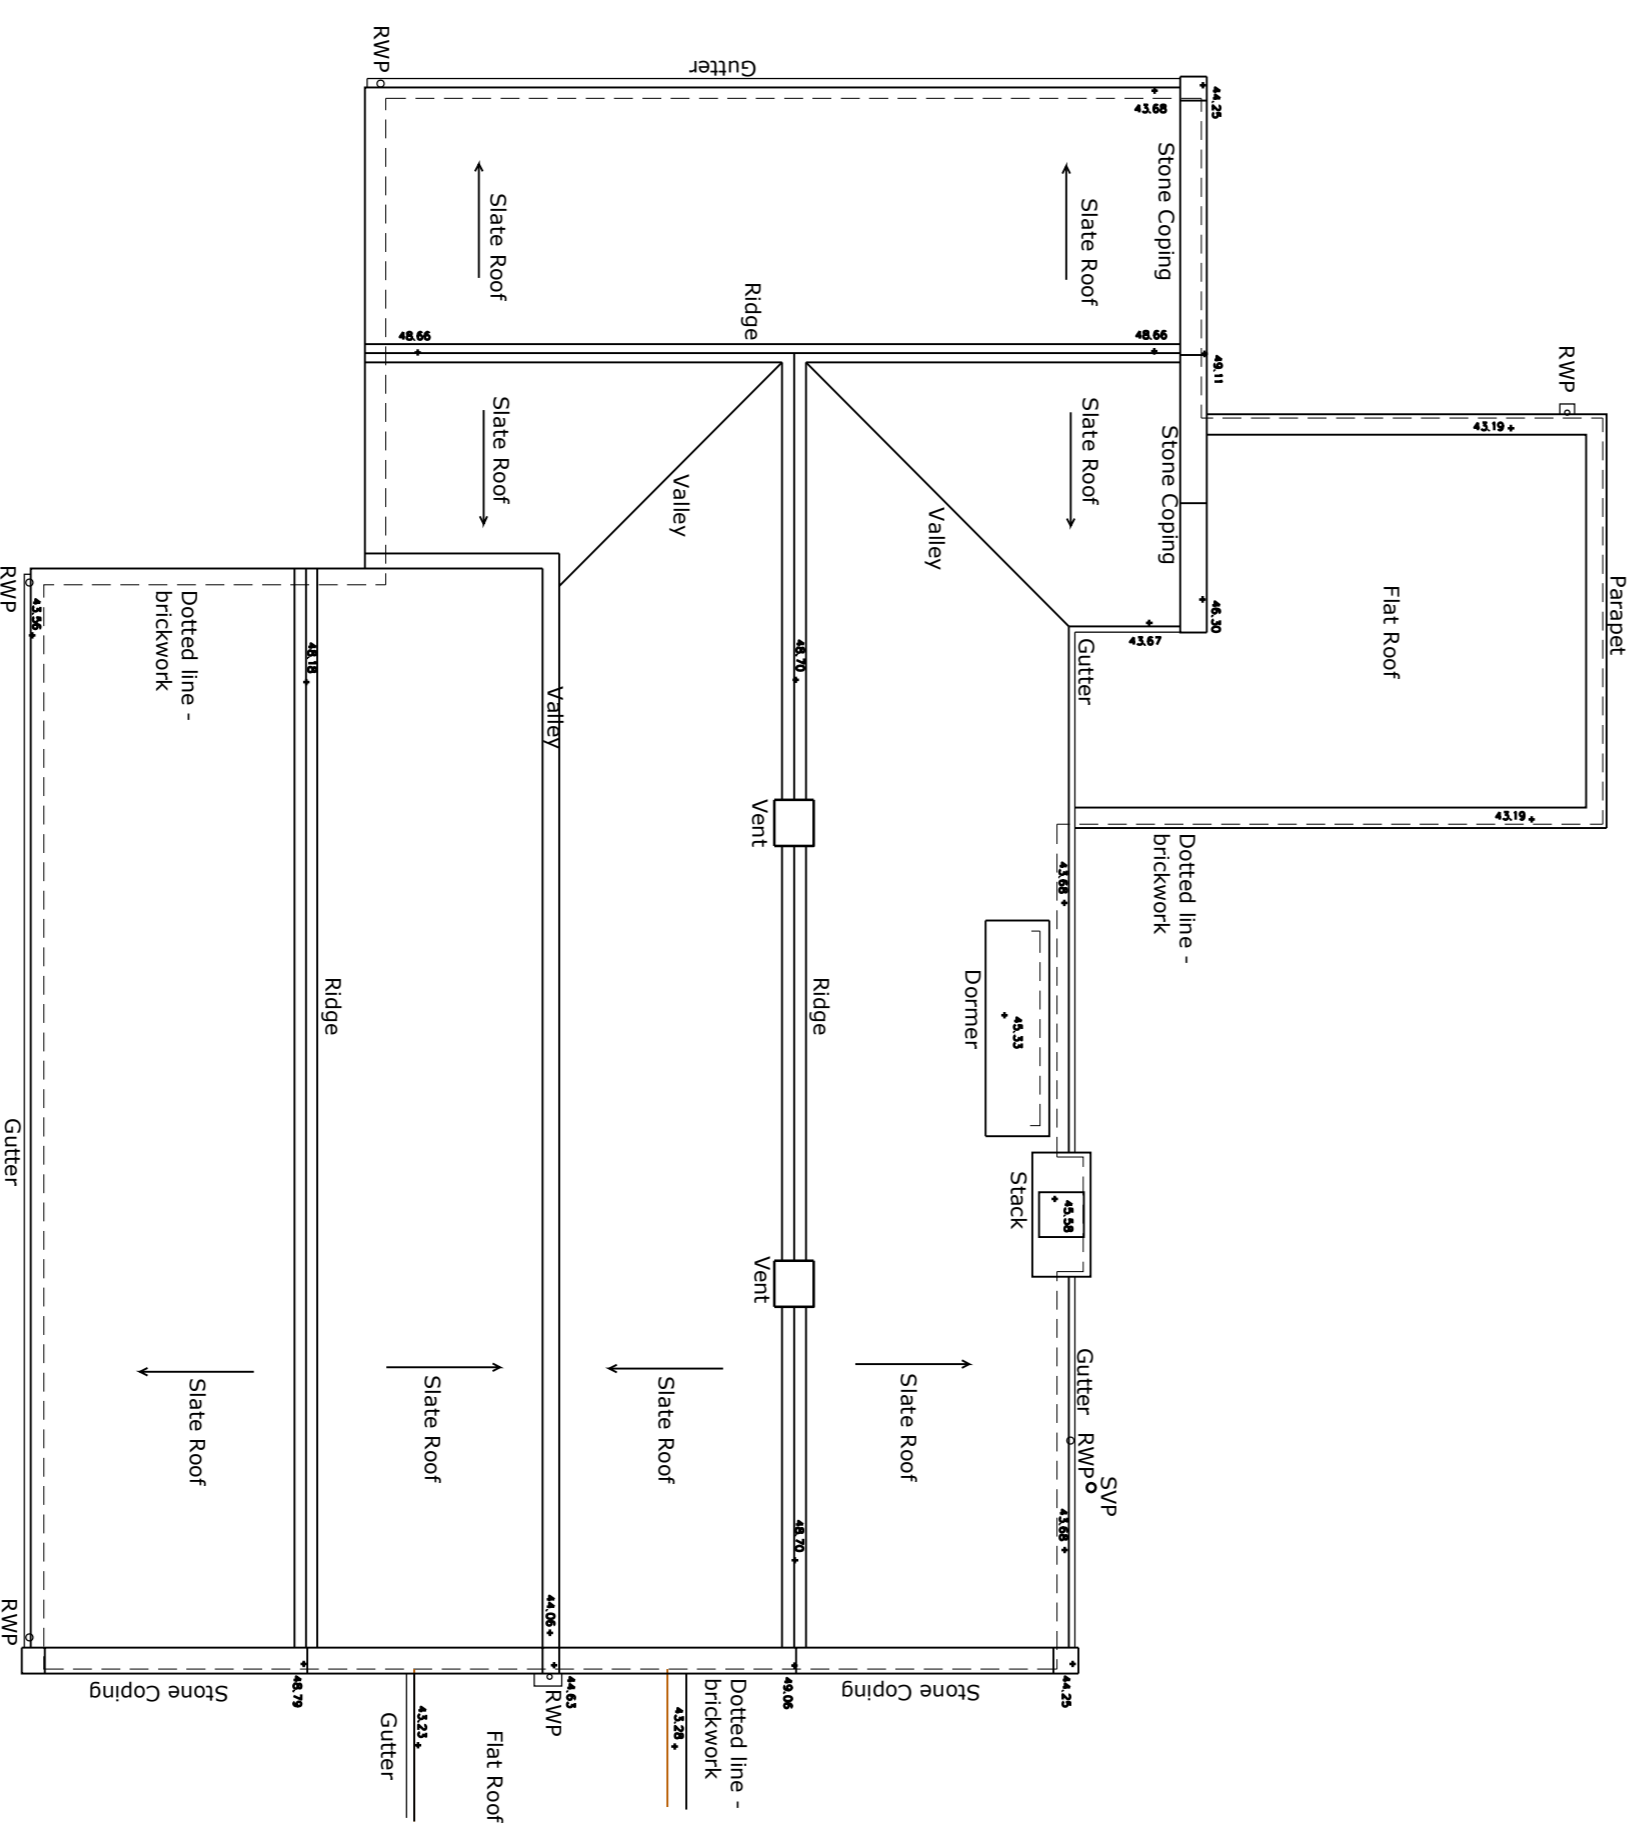

Roof Plan

issued for: **Planning**

project: **Re-Roofing Project** north:
 number: **Thrapston Primary School** 7330
 drawing: **Survey as Existing** number: 10
 revision: 10

scale: **1:100** paper size: **A1** drawn by: **MC** date: **Dec 23** checked: date:

sursham tompkins est. 1961
 architectural services & project management
 ■ cottage farm ■ sywell ■ northampton ■ NN6 0B1
 ■ t: 01604 64 65 66 ■ f: 01604 64 63 62 ■ e: info@surshamtompkins.co.uk
 ■ w: www.surshamtompkins.co.uk



© Sursham Tompkins Ltd Partners Limited. Registered in England and Wales. Registration Number 7165332
 This drawing is the property of Sursham Tompkins Ltd. It is not to be used for any other project without the written permission of Sursham Tompkins Ltd. The drawing and the building works depicted are the copyright of this practice and may not be reproduced except by written permission.
 FILE LOCATION: C:\Users\mckee\Documents\23204\Thrapston Primary\Projects - documents\7330 - mc - thrapston primary - phase 2\02 drawings\02 planning\roof drawing.dwg