




North Elevation

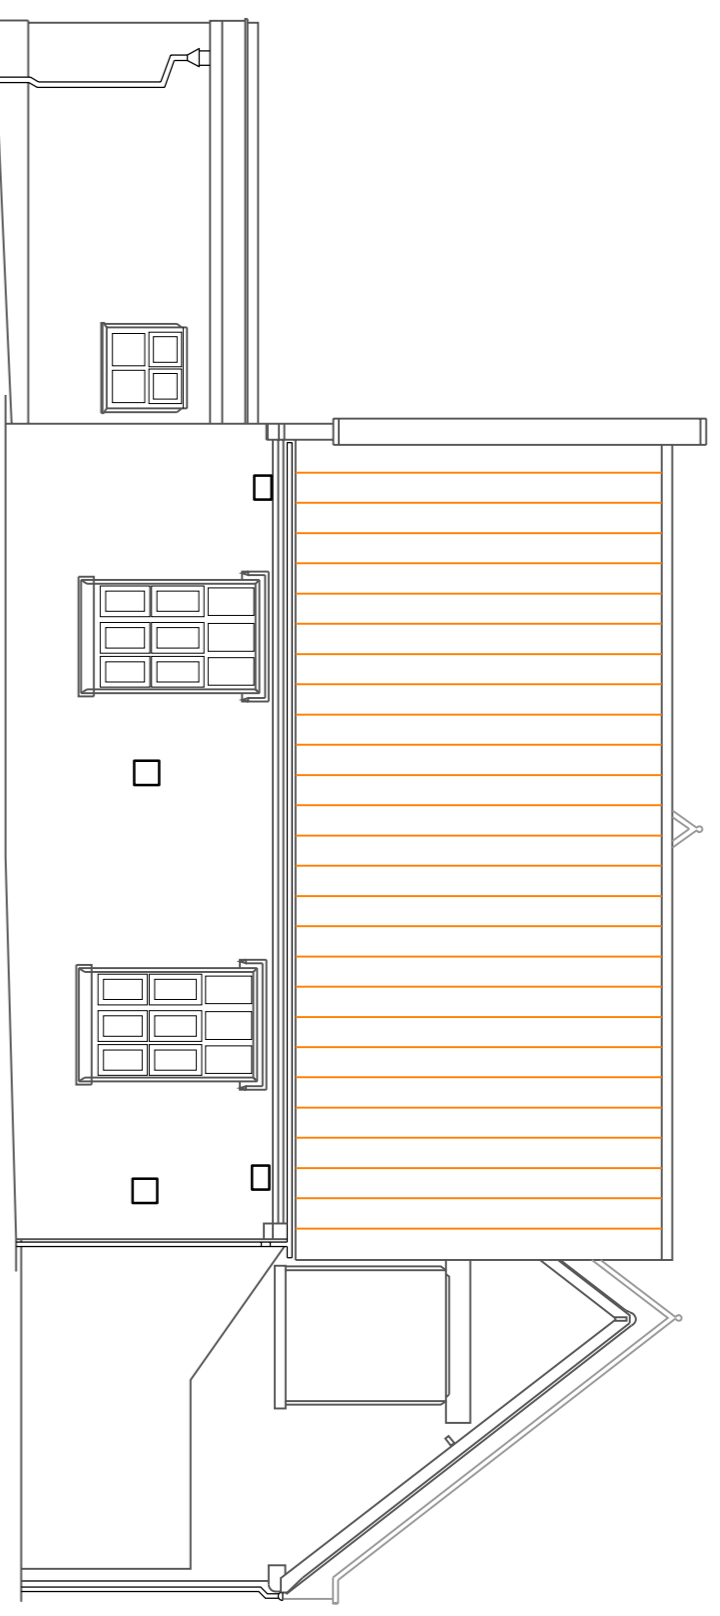


West Elevation

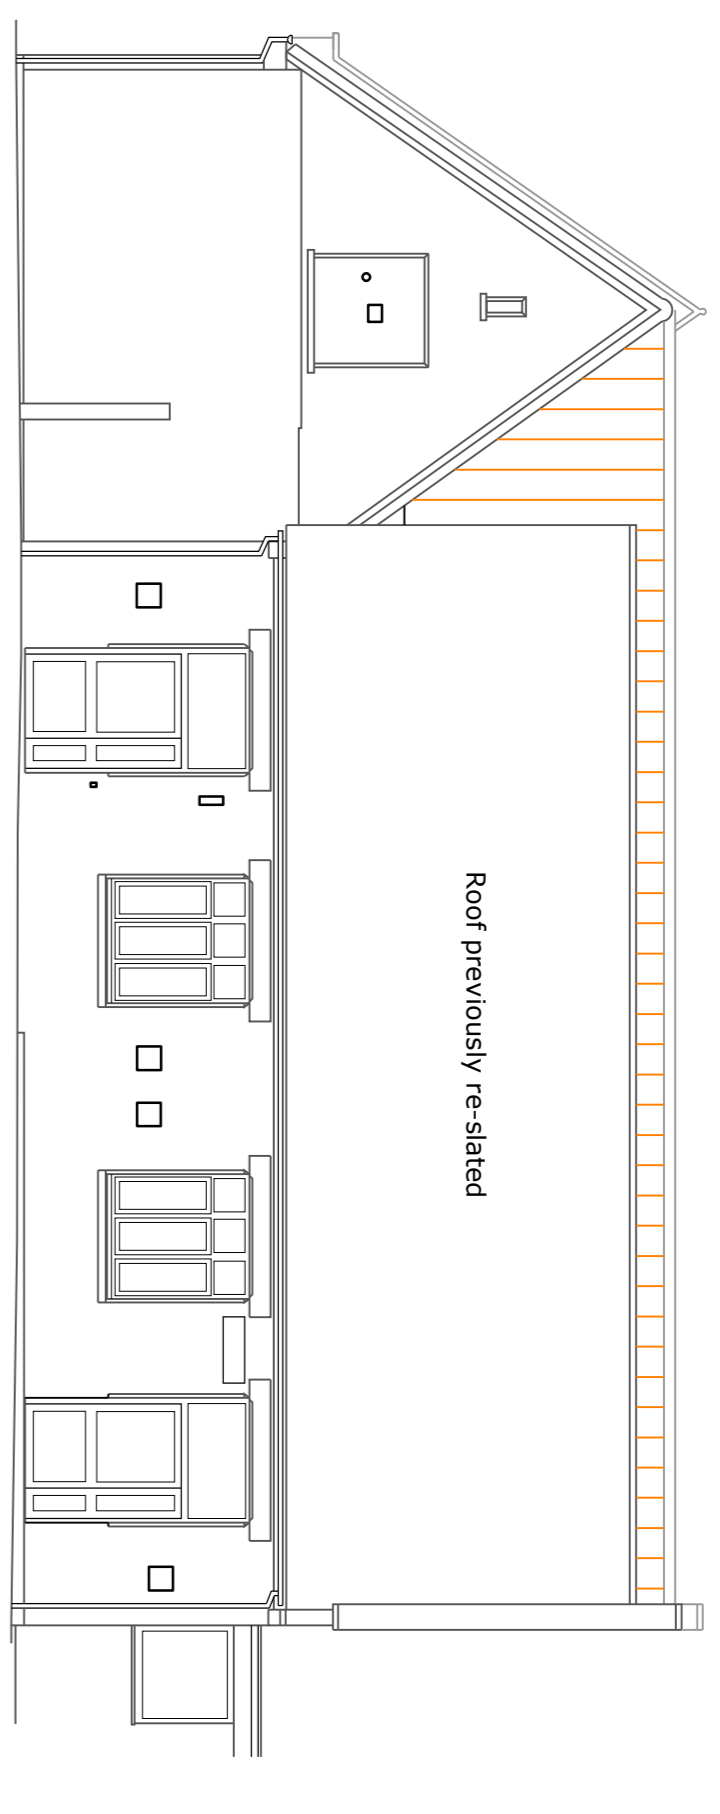

South Elevation

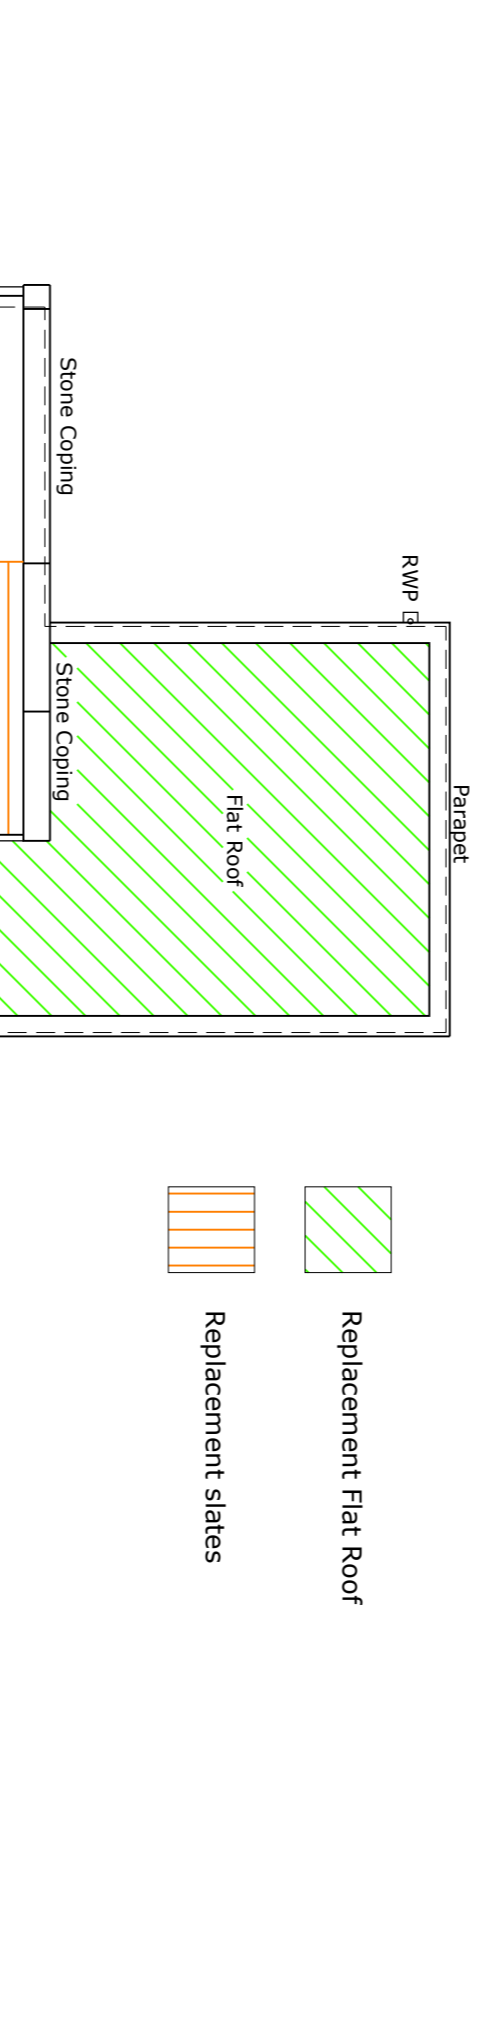

Roof Plan

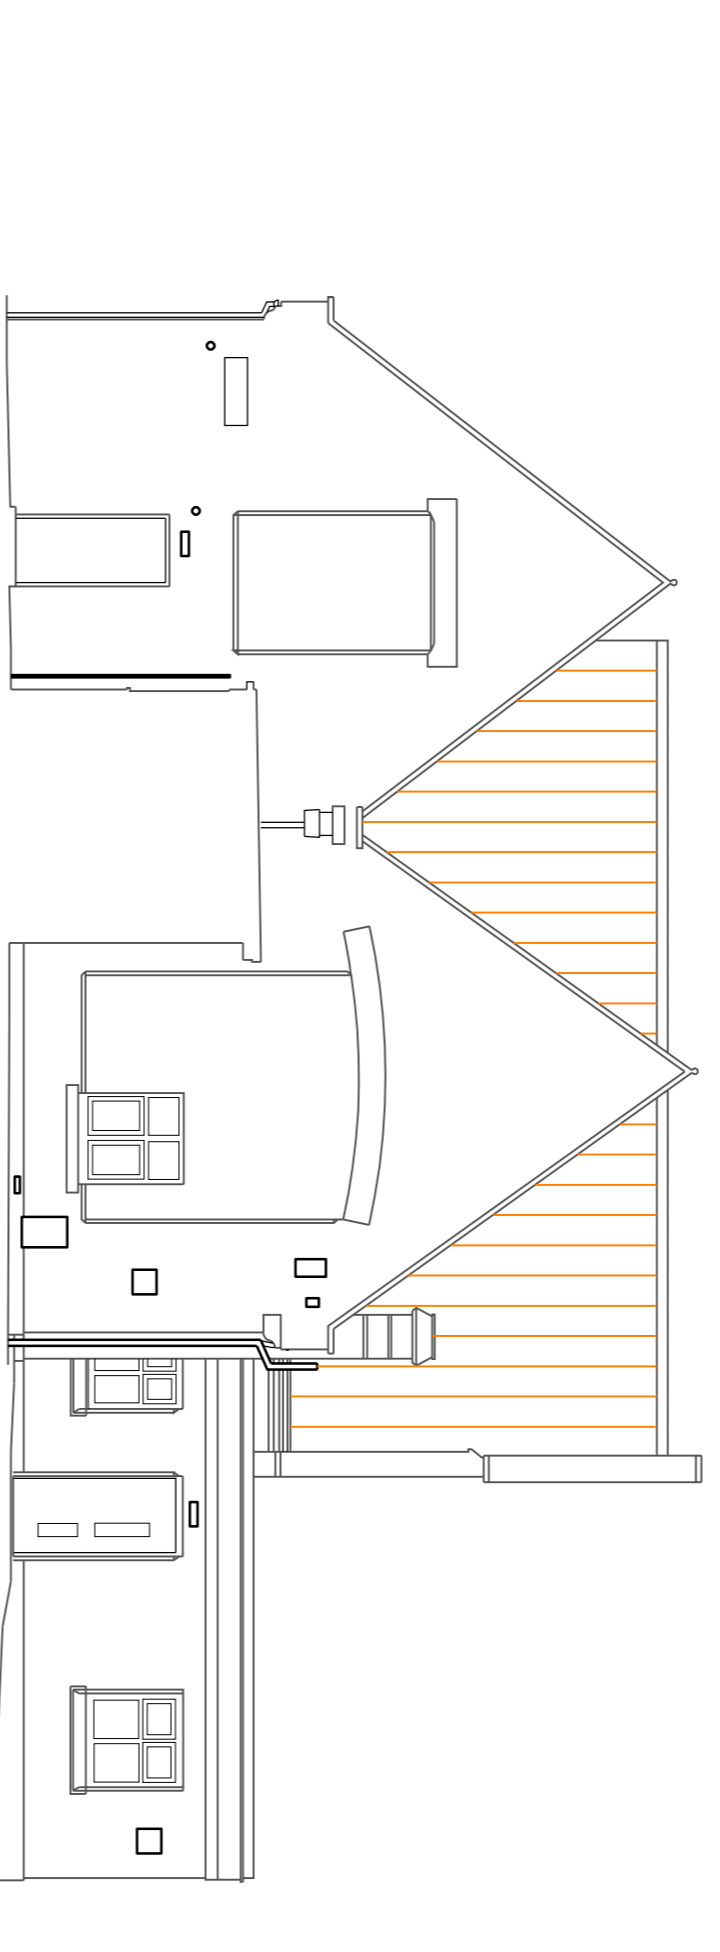

East Elevation

issued for: **Planning**

project: **Re-Roofing Project** north:  
 number: **7330**  
 drawing: **Scheme as Proposed** number: **11** revision:  
 scale: **1:100** paper size: **A1** drawn by: **MC** date: **Dec 23** checked: date:

**sursham tompkins** est. 1961  
 architectural services & project management  
 ■ cottage farm ■ sywell ■ northampton ■ NN6 0B1  
 ■ t: 01604 64 65 66 ■ f: 01604 64 63 62 ■ e: info@surshamtompkins.co.uk  
 ■ w: www.surshamtompkins.co.uk

© Sursham Tompkins Ltd Partners Limited. Registered in England and Wales. Registration Number 7165332  
 This drawing is the property of Sursham Tompkins Ltd. It is to be used for the project and no part of it is to be reproduced without the written permission of Sursham Tompkins Ltd. The drawing must be held in confidence and not be disclosed to any other party. This drawing and the building works depicted are the copyright of this practice and may not be reproduced except by written permission.  
 FILE LOCATION: C:\Users\mcarroll\Documents\2024\Re-Roofing\Thrapston Primary\Drawings - documents\7330 - MC - Re-Roofing primary - phase 2\02 drawings\102 planning roof drawing.dwg