



Responsibility is not accepted for errors made by others in scaling from this drawing. All construction information should be taken from figured dimensions only. All dimensions are in millimetres unless otherwise stated. All dimensions to be verified on site before proceeding with the work. Any discrepancies to be notified in writing to Architect immediately

 

Revision History

Rev.	Description	Date	By
------	-------------	------	----

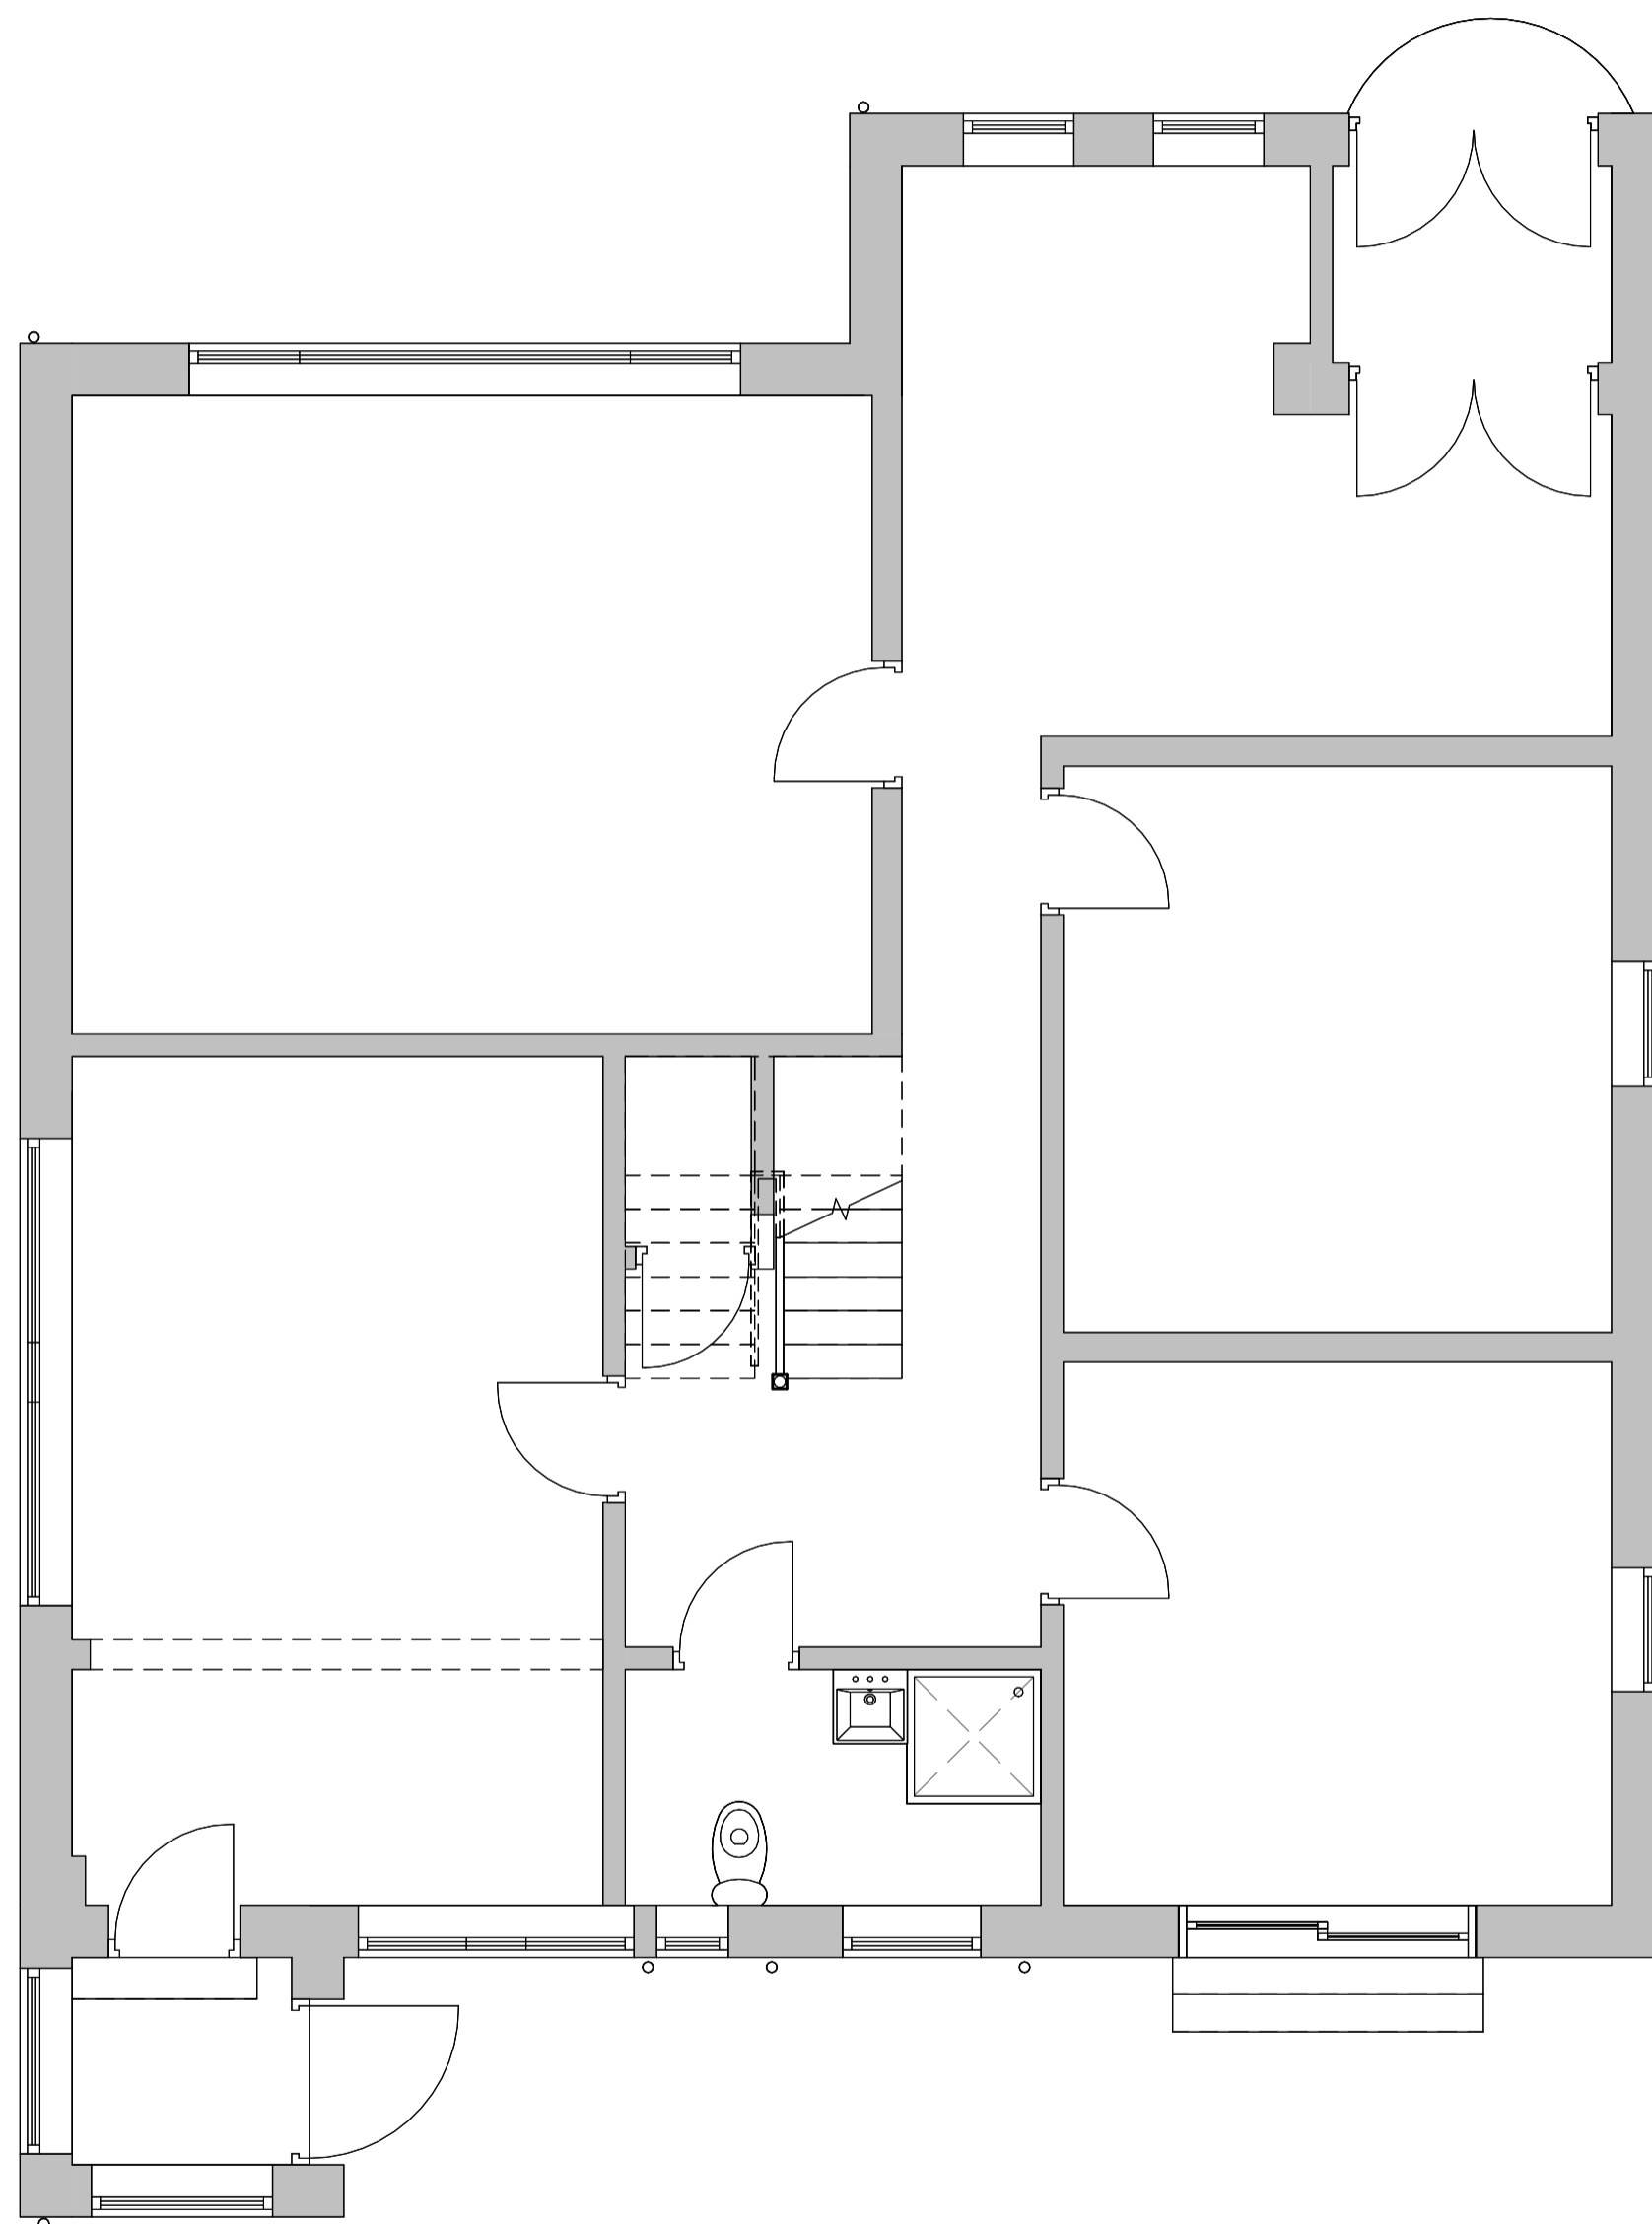

**1** GROUND FLOOR PLAN - AS EXISTING  
1:50



**HOKO**  
THE HOMEOWNERS ARCHITECT

**Project** 28 ALNWICK DRIVE, EAGLESHAM,  
GLASGOW, G76 0AZ

**Client** SAHIRA DAR

**Project No.** L22096

**Drawing No.** 000

**Title** GROUND FLOOR PLAN - AS EXISTING

**Scale** 1:50@

**Revision**

**Status** EXISTING

**Drawn** LP

**Date** 12/07/22