



Responsibility is not accepted for errors made by others in scaling from this drawing. All construction information should be taken from figured dimensions only. All dimensions are in millimetres unless otherwise stated. All dimensions to be verified on site before proceeding with the work. Any discrepancies to be notified in writing to Architect immediately

 

Revision History

Rev.	Description	Date	By
------	-------------	------	----

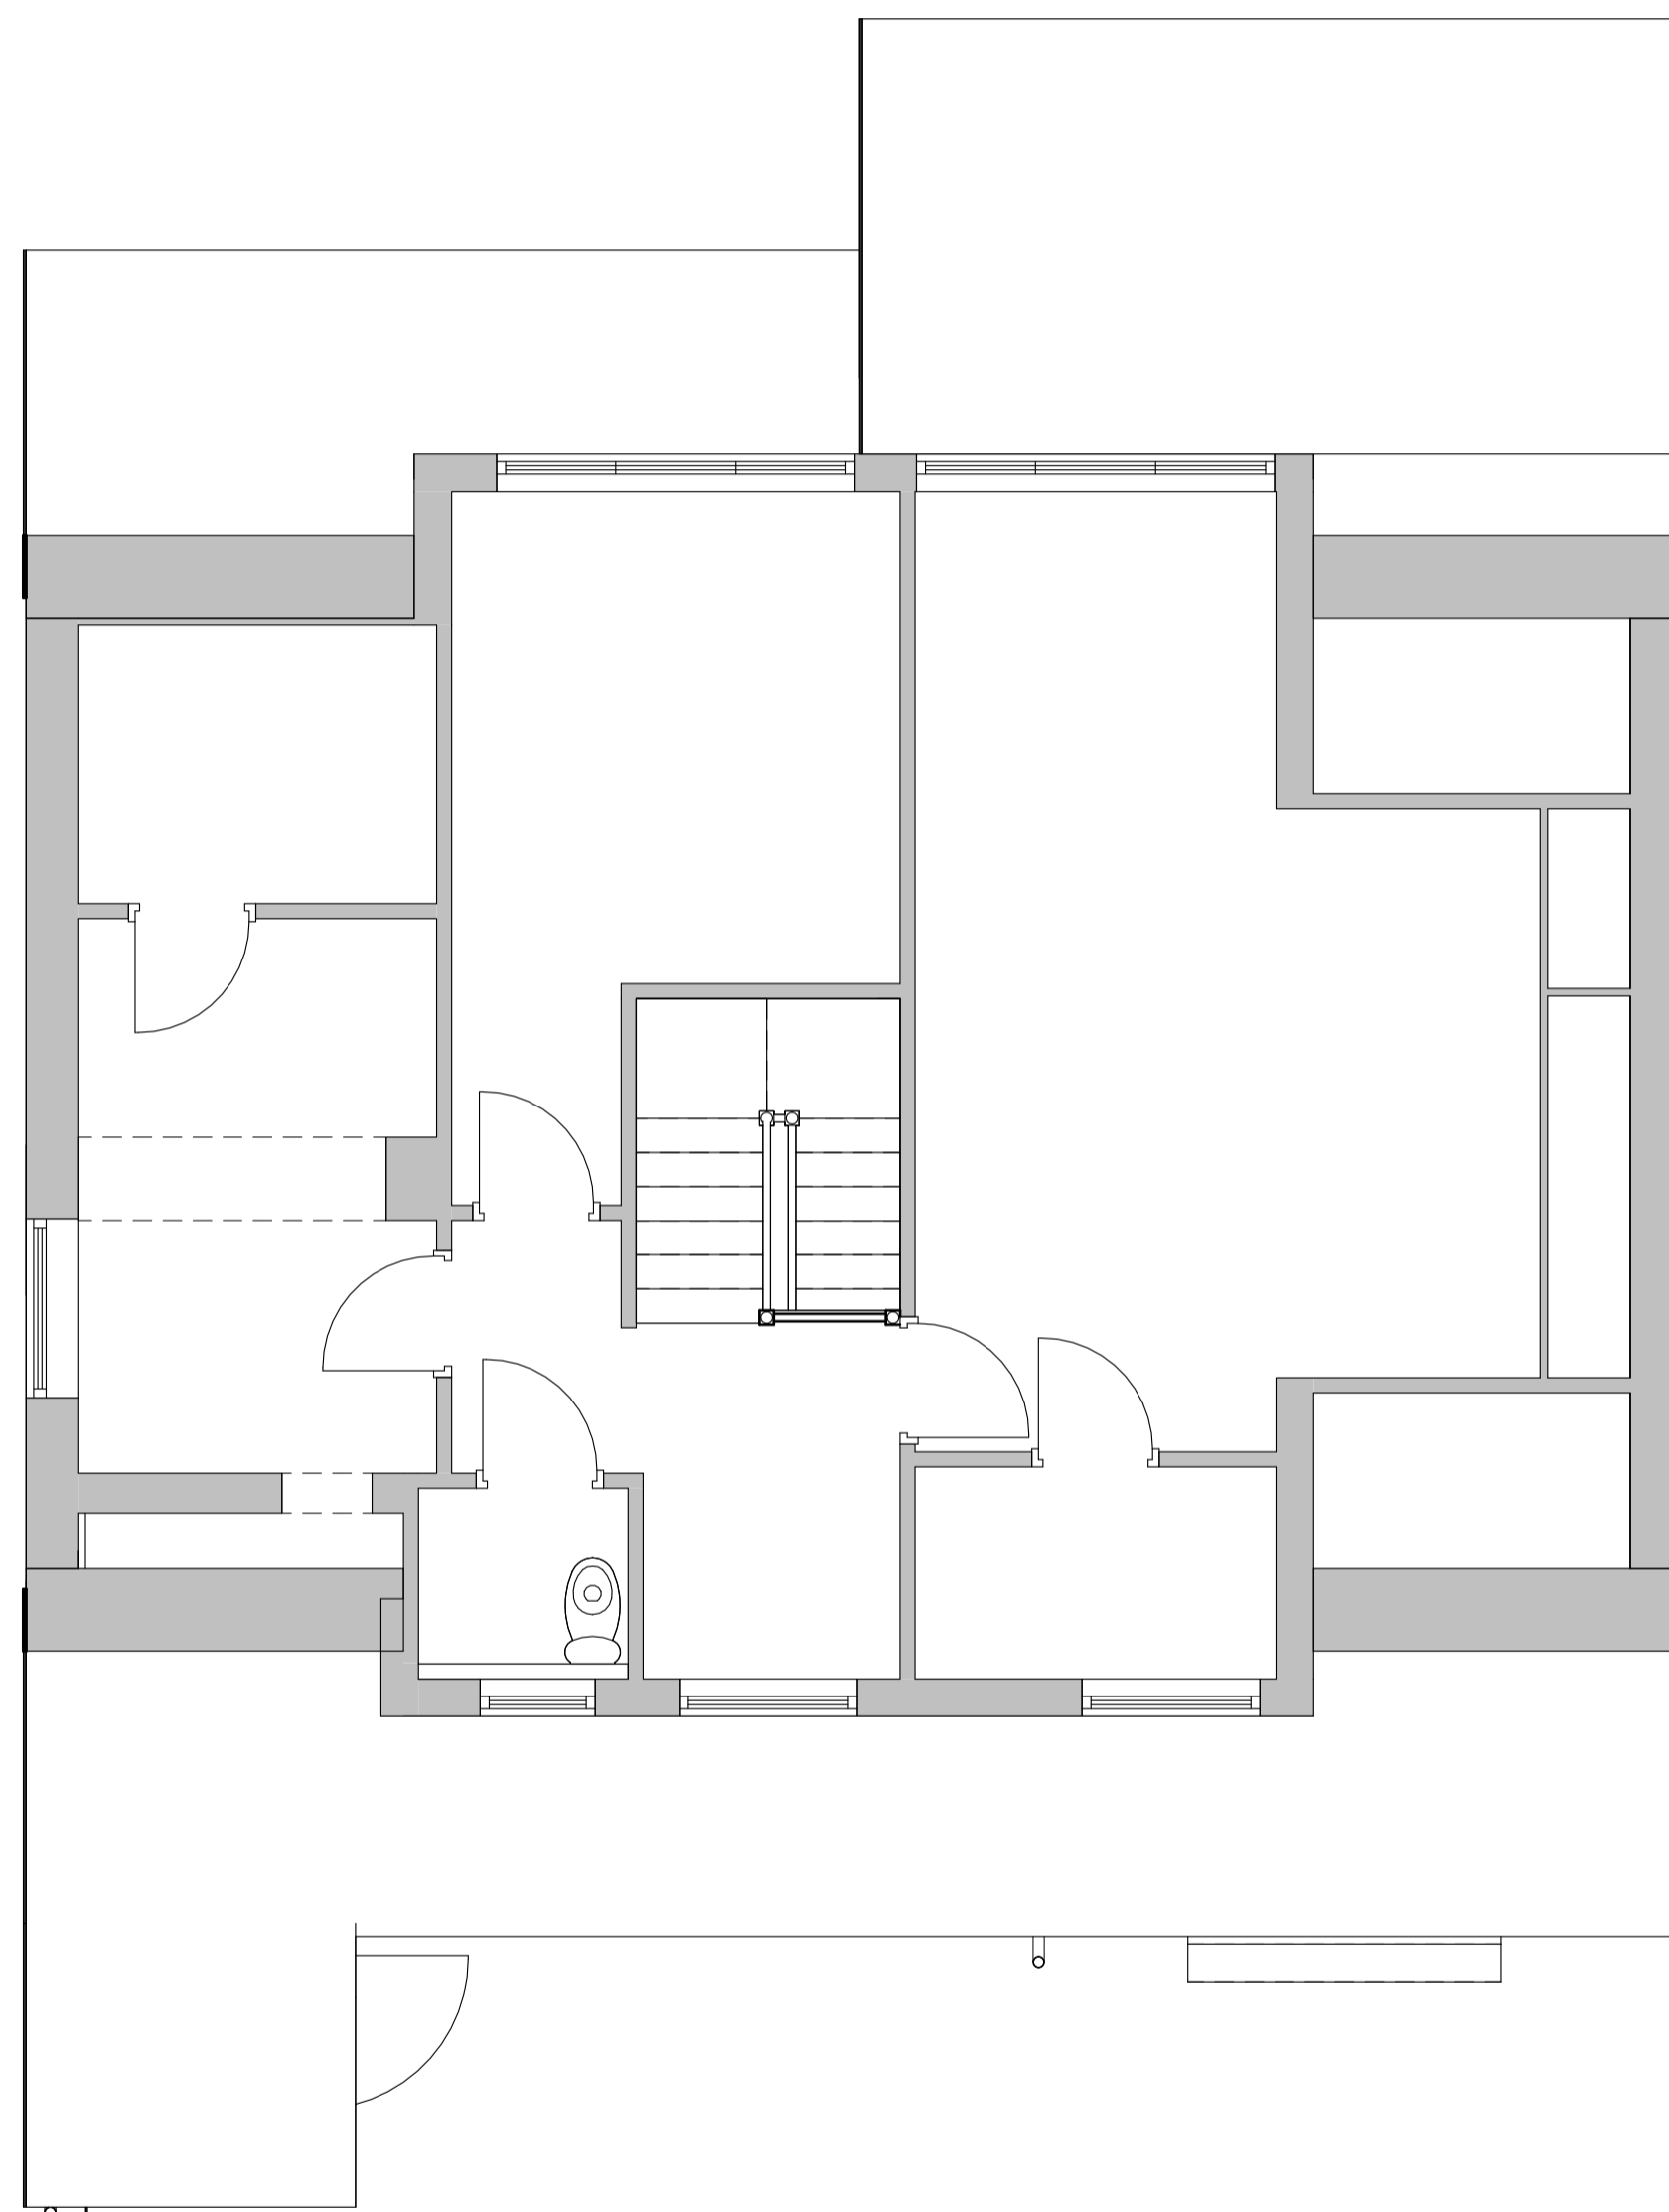

1 FIRST FLOOR PLAN - AS EXISTING  
1:50



**HOKO**  
THE HOMEOWNERS ARCHITECT

Project 28 ALNWICK DRIVE, EAGLESHAM,  
GLASGOW, G76 0AZ

Client SAHIRA DAR

Project No. L22096

Drawing No. 001

Title FIRST FLOOR PLAN - AS EXISTING

Scale 1:50@

Revision

Status EXISTING

Drawn LP

Date 12/07/22