


Revision History

Rev.	Description	Date	By
D	Concept Issue	05/06/23	SG
C	Revised layout to client comment	23/09/22	KT
B	Ground floor layout revised and dormer extended.	08/09/22	CPS
A	CONCEPT ISSUE	23/08/22	CPS

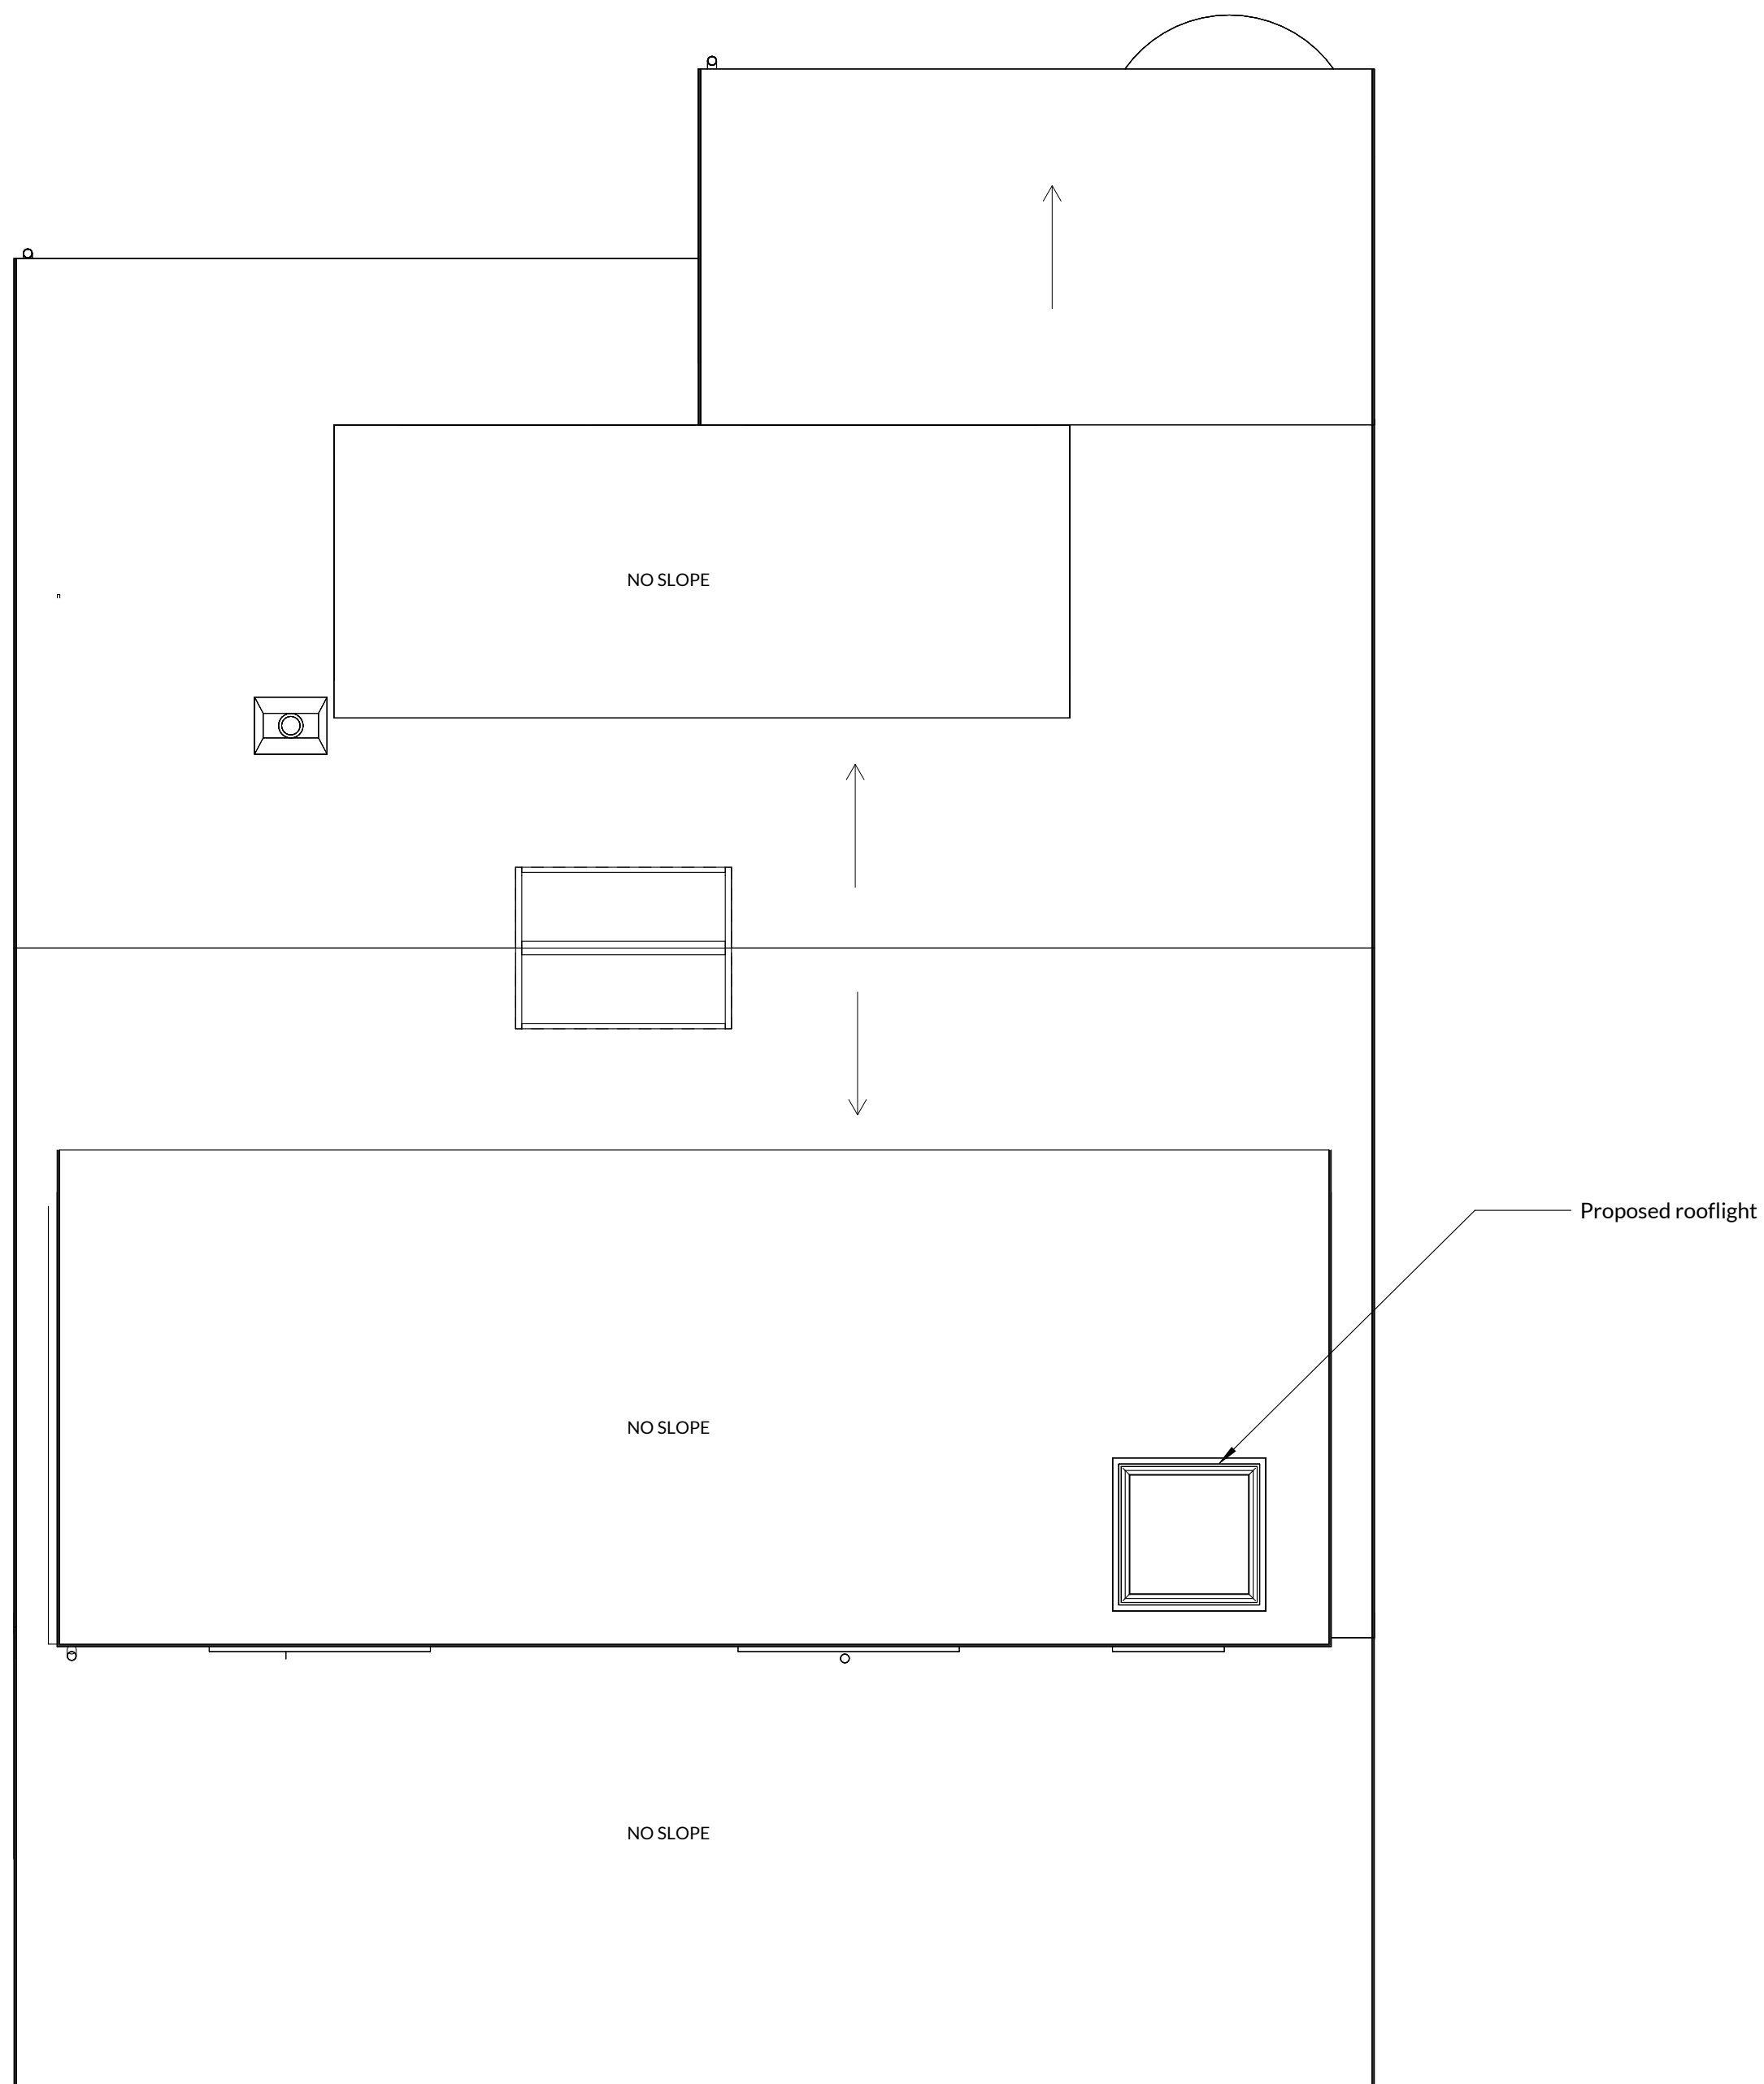

1 ROOF PLAN
1:50



HOKO
THE HOMEOWNERS ARCHITECT

Project 28 ALNWICK DRIVE, EAGLESHAM,
GLASGOW, G76 0AZ

Client SAHIRA DAR

Project No. L22096

Drawing No. 202

Title ROOF PLAN

Scale 1:50@A2

Revision D

Status CONCEPT DESIGN

Drawn CPS

Date 23/08/22