


Revision History

Rev.	Description	Date	By
F	Concept Issue	05/06/23	SG
E	Revised layout to client comment	01/12/22	KT
D	Revised first floor layout	29/09/22	KT
C	Revised layout to client comment	23/09/22	KT
B	Ground floor layout revised and dormer extended.	08/09/22	CPS
A	CONCEPT ISSUE	23/08/22	CPS

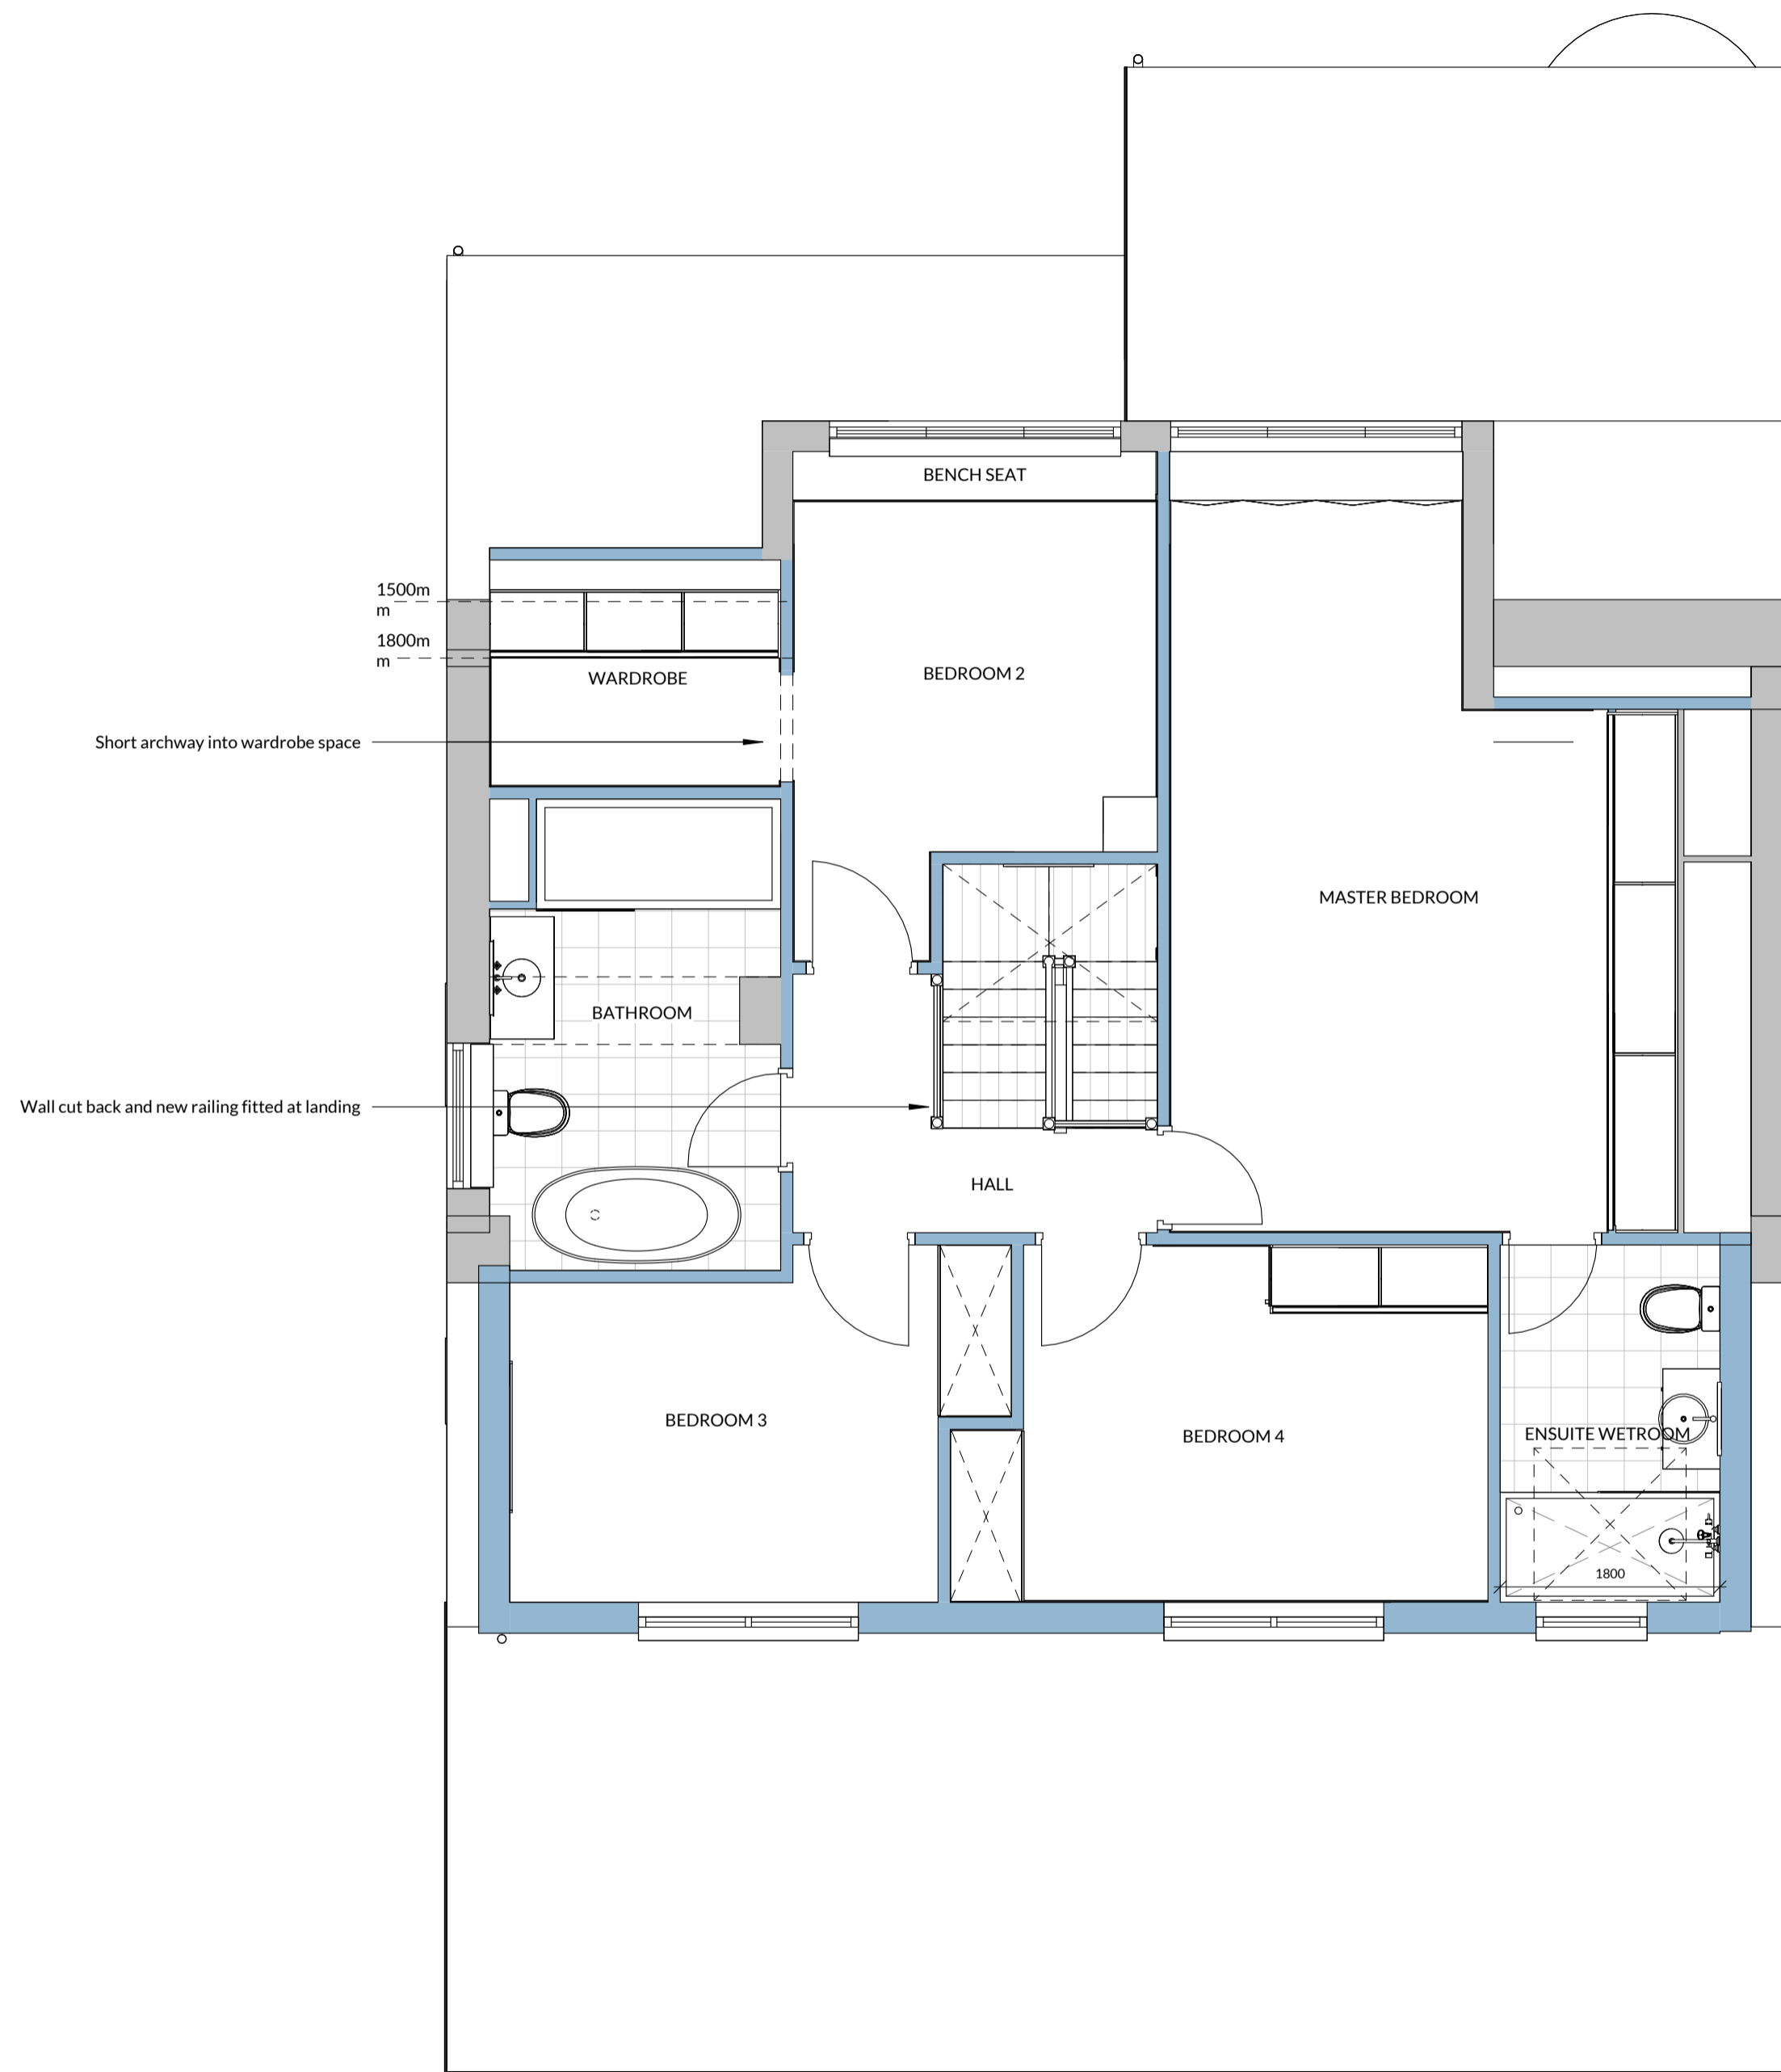

1 FIRST FLOOR PLAN
1:50



HOKO
THE HOMEOWNERS ARCHITECT

Project 28 ALNWICK DRIVE, EAGLESHAM,
GLASGOW, G76 0AZ

Client SAHIRA DAR

Project No. L22096

Drawing No. 201

Title FIRST FLOOR PLAN

Scale 1:50@A2

Revision F

Status CONCEPT DESIGN

Drawn CPS

Date 23/08/22