



existing site plan

barham avenue

 

Revision	Amendment	Drawn	Date
Drawing Status SURVEY			

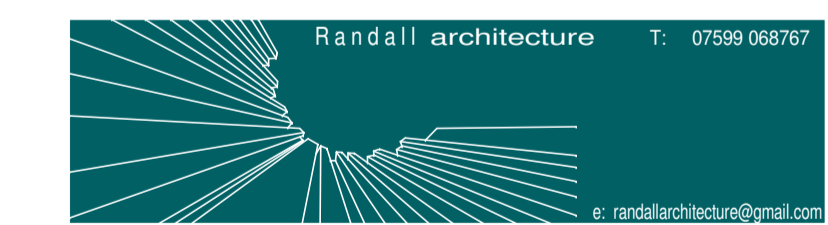

Client  
Mr C Gagea

Address  
21 BARHAM AVENUE  
ELSTREE  
WD6 3PW

Title  
EXISTING SITE PLAN

Scale 1:100 @ A1 Drawing No. 1202 S 01  
Project No. DEC 23 Revision No.