



45 DEGREE SIGHT LINE

PROPOSED FIRST FLOOR REAR EXTENSION

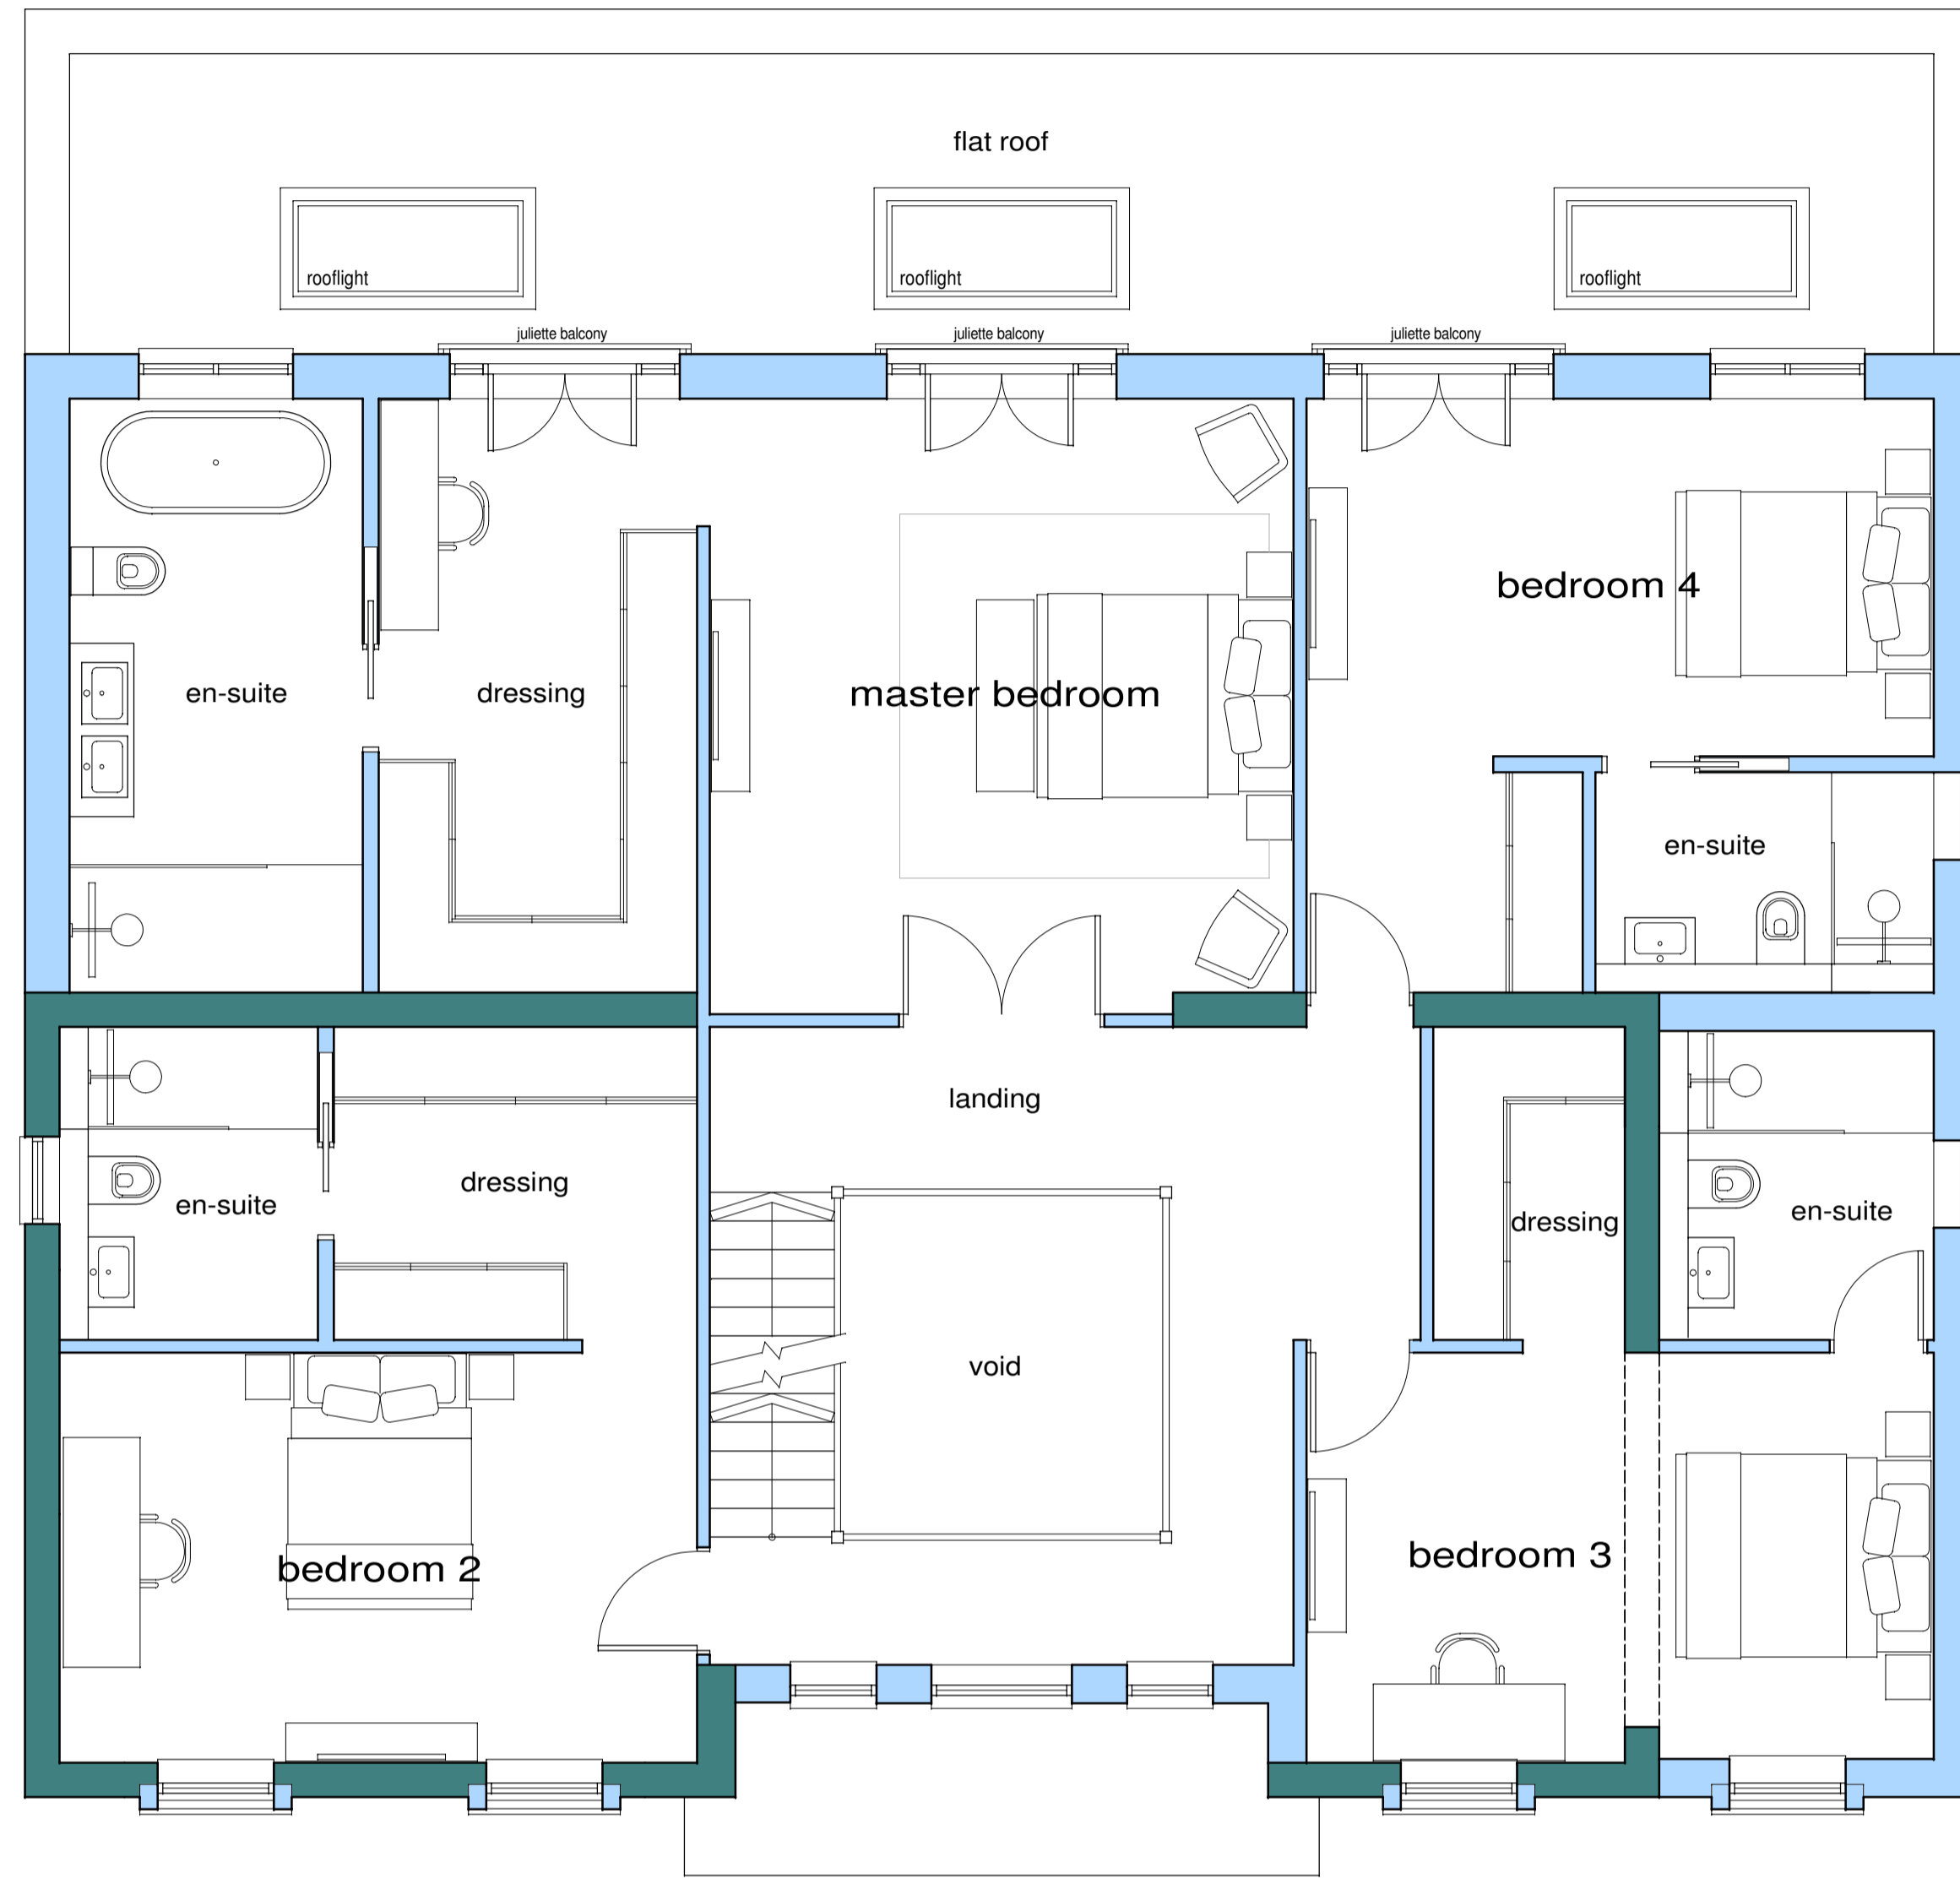

PROPOSED DOUBLE HEIGHT ENTRANCE FEATURE

PROPOSED TWO STOREY SIDE EXTENSION 1000mm

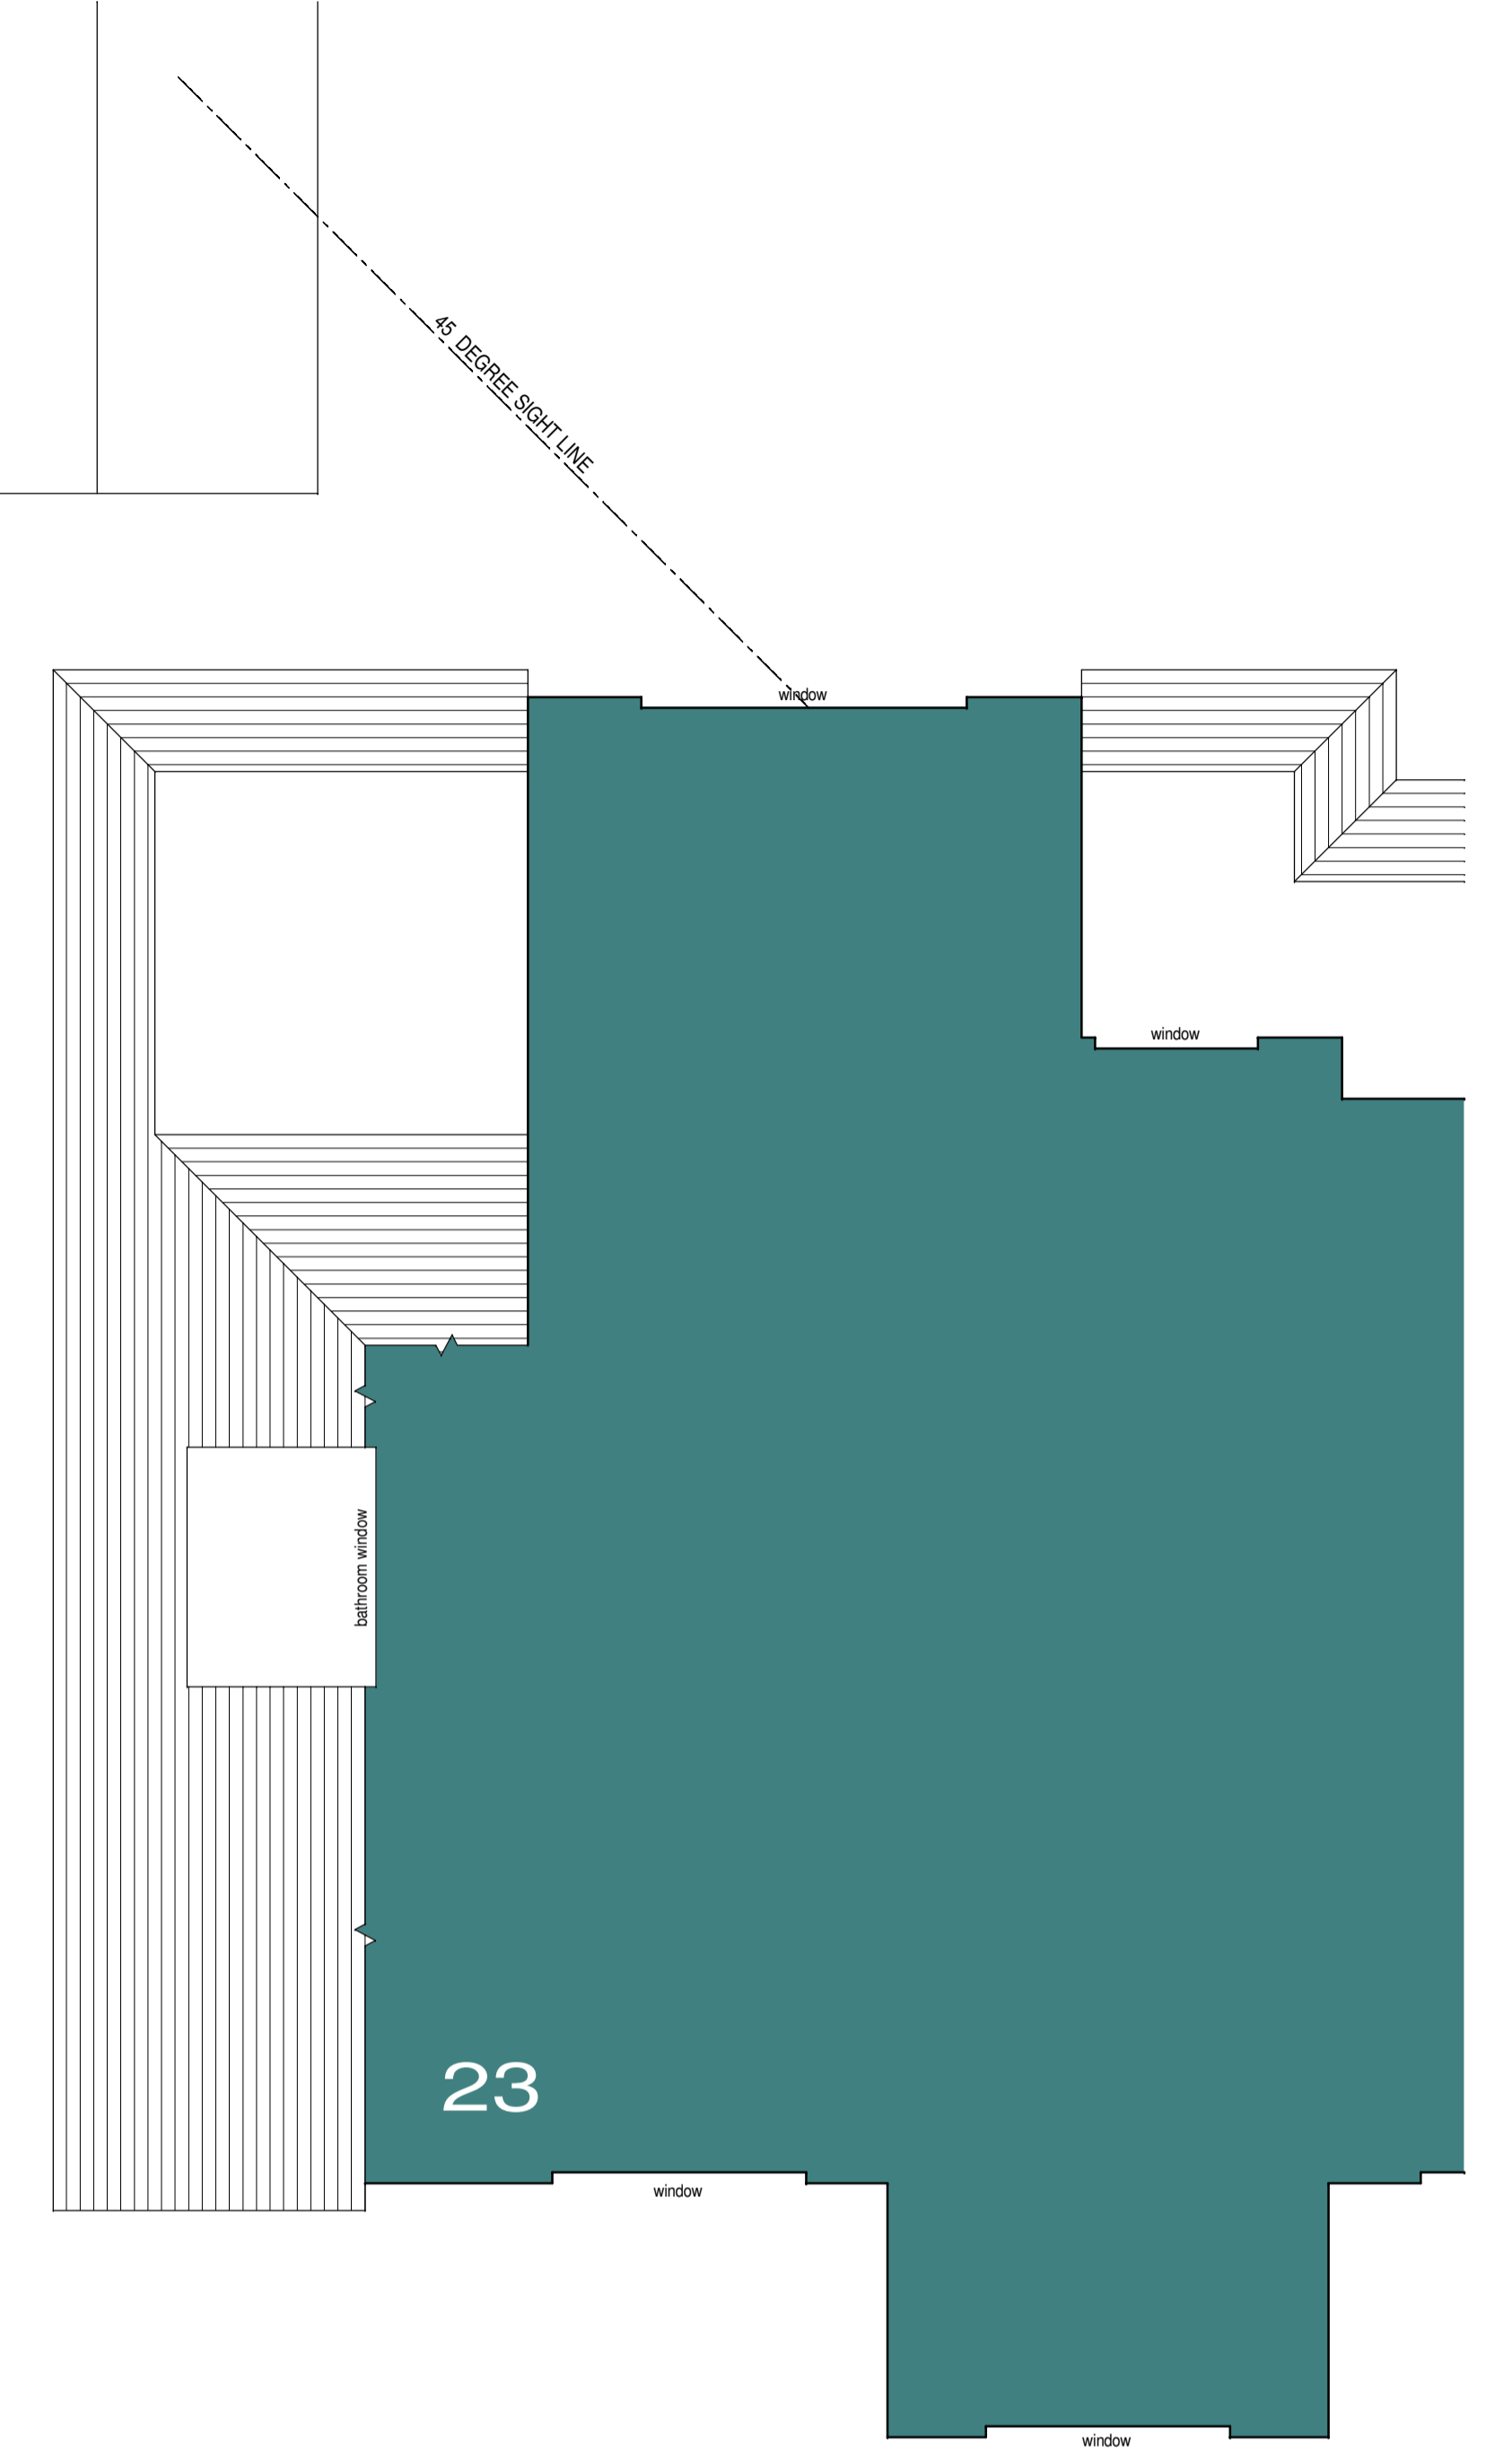

45 DEGREE SIGHT LINE

proposed first floor plan



REV: DATE DESCRIPTION

A1 DRAWING

DATE: DEC 23 DRAWN: GR CHECKED: -

SCALE: 1:50 @ A1



Randall architecture

T: 07599 068767
e: randallarchitecture@gmail.com

CLIENT: Mr C Gagea
ORG STATUS: PLANNING

PROJECT: 21 BARHAM AVENUE ELSTREE WD6 3PW
DRAWING TITLE: PROPOSED FIRST FLOOR PLAN

DRG No: 1202 P 111
REVISION: