



proposed site plan

b a r h a m a v e n u e

 

Revision	Amendment	Drawn	Date
Drawing Status: SURVEY			

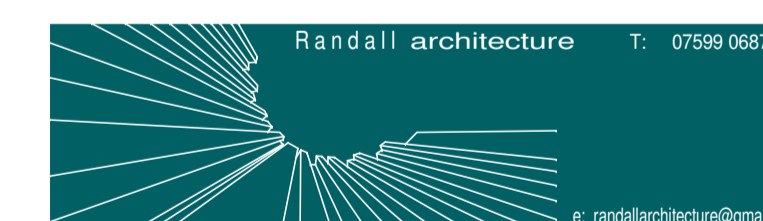

Client: Mr C Gagea

Address: 21 BARHAM AVENUE  
ELSTREE  
WD6 3PW

Title: PROPOSED SITE PLAN

Scale: 1:100 @ A1 Drawing No: 1202 P 100  
Project No: DEC 23 Revision No: