

proposed roof plan




REV: DATE DESCRIPTION

A1 DRAWING

DATE: DEC 23 DRAWN: GR CHECKED: -

SCALE: 1:50 @ A1

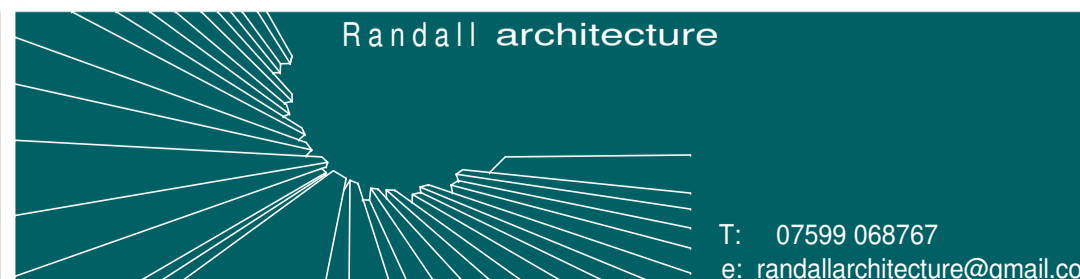

CLIENT:
Mr C Gagea
DRG STATUS:
PLANNING

PROJECT:
21 BARHAM AVENUE ELSTREE WD6 3PW
DRAWING TITLE:
PROPOSED ROOF PLAN

DRG No:
1202 P 113
REVISION: