

proposed second floor plan




REV: DATE DESCRIPTION

A1 DRAWING

DATE: DEC 23 DRAWN: GR CHECKED: -

SCALE: 1:50 @ A1

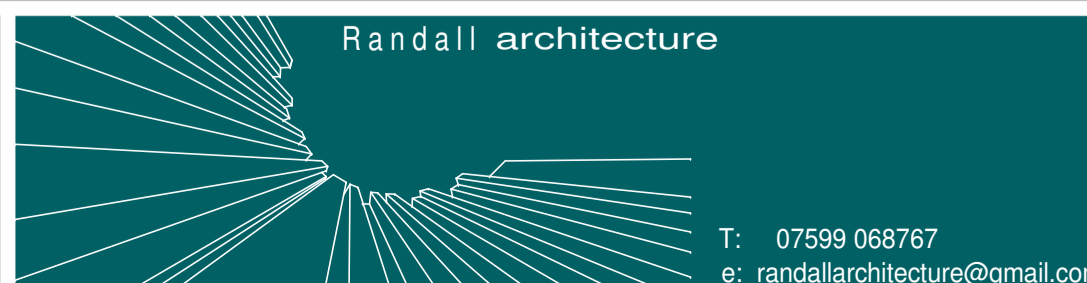

CLIENT: Mr C Gagea
 DRG STATUS: PLANNING

PROJECT: 21 BARHAM AVENUE ELSTREE WD6 3PW
 DRAWING TITLE: PROPOSED SECOND FLOOR PLAN

DRG No: 1202 P 112
 REVISION: