


EX First Floor
Scale 1:100



PR First Floor
Scale 1:100

SCALE 1:100
SCALE 1:1

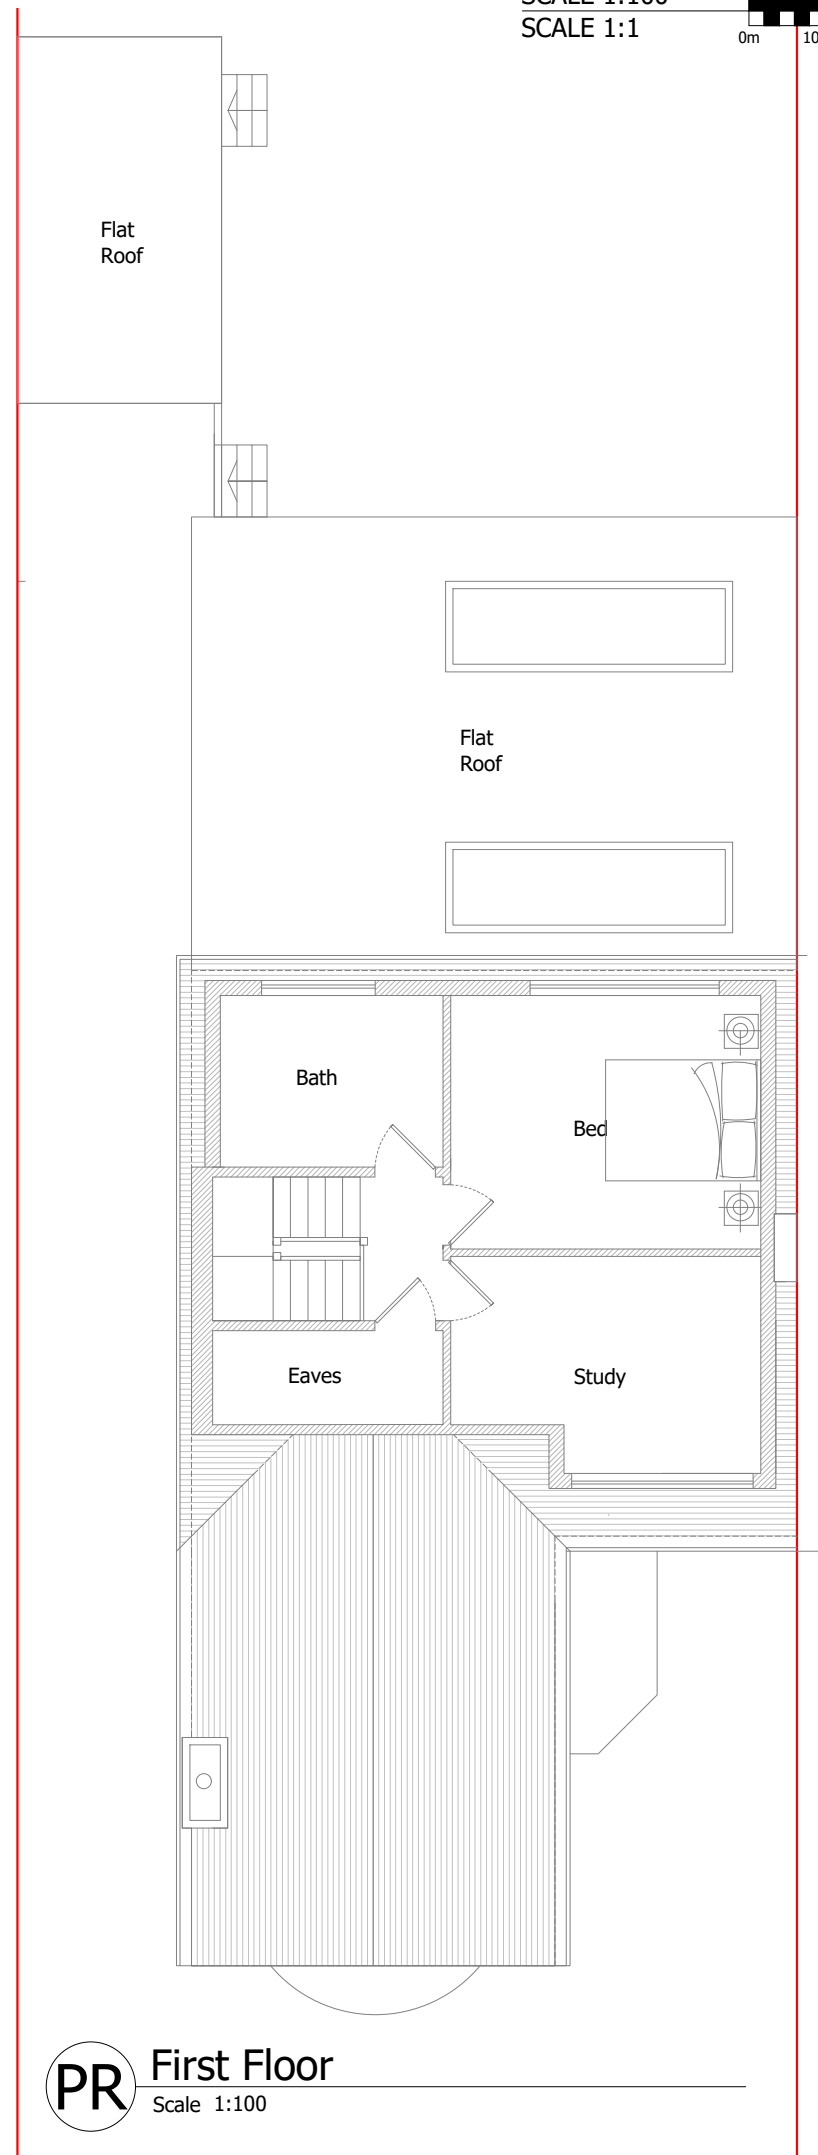

These plans have been drawn for the purpose of planning permission and lawful consents.

All drawings to be signed off by building control before the commencement of any works.

Any measurements required for construction must not be scaled from this drawing but taken on site.

All structural elements to be signed off by structural engineer and agreed with Building Control prior to the commencement of works.

Windows drawn as Design Intent. To be measured and designed by specialist in line with Building Regulations

Services strategy to be agreed on site with contractor prior to commencement of any works.

PLANNING		
Project 66 Ladbrooke Dr		
Drawing Floor Plans		
Job Number A19-010	Drawing Number PRP002	Drawing Revision -
Date 25.10.23	Scale @ A3 1:100	Drawn RC