



THIS DRAWING IS THE PROPERTY OF FRAZER ARCHITECTURAL SERVICES. NO INFORMATION CONTAINED HEREIN SHALL BE REPRODUCED OR USED IN ANY WAY WITHOUT WRITTEN PERMISSION FROM FRAZER ARCHITECTURAL SERVICES. ANY PERSONS IN POSSESSION OF THIS DOCUMENT ACKNOWLEDGES BEING BOUND BY THE OBLIGATION TO TREAT IT AS CONFIDENTIAL. THIS DOCUMENT HAS BEEN PRODUCED ON AUTOCAD AND MUST NOT BE MANUALLY ALTERED.

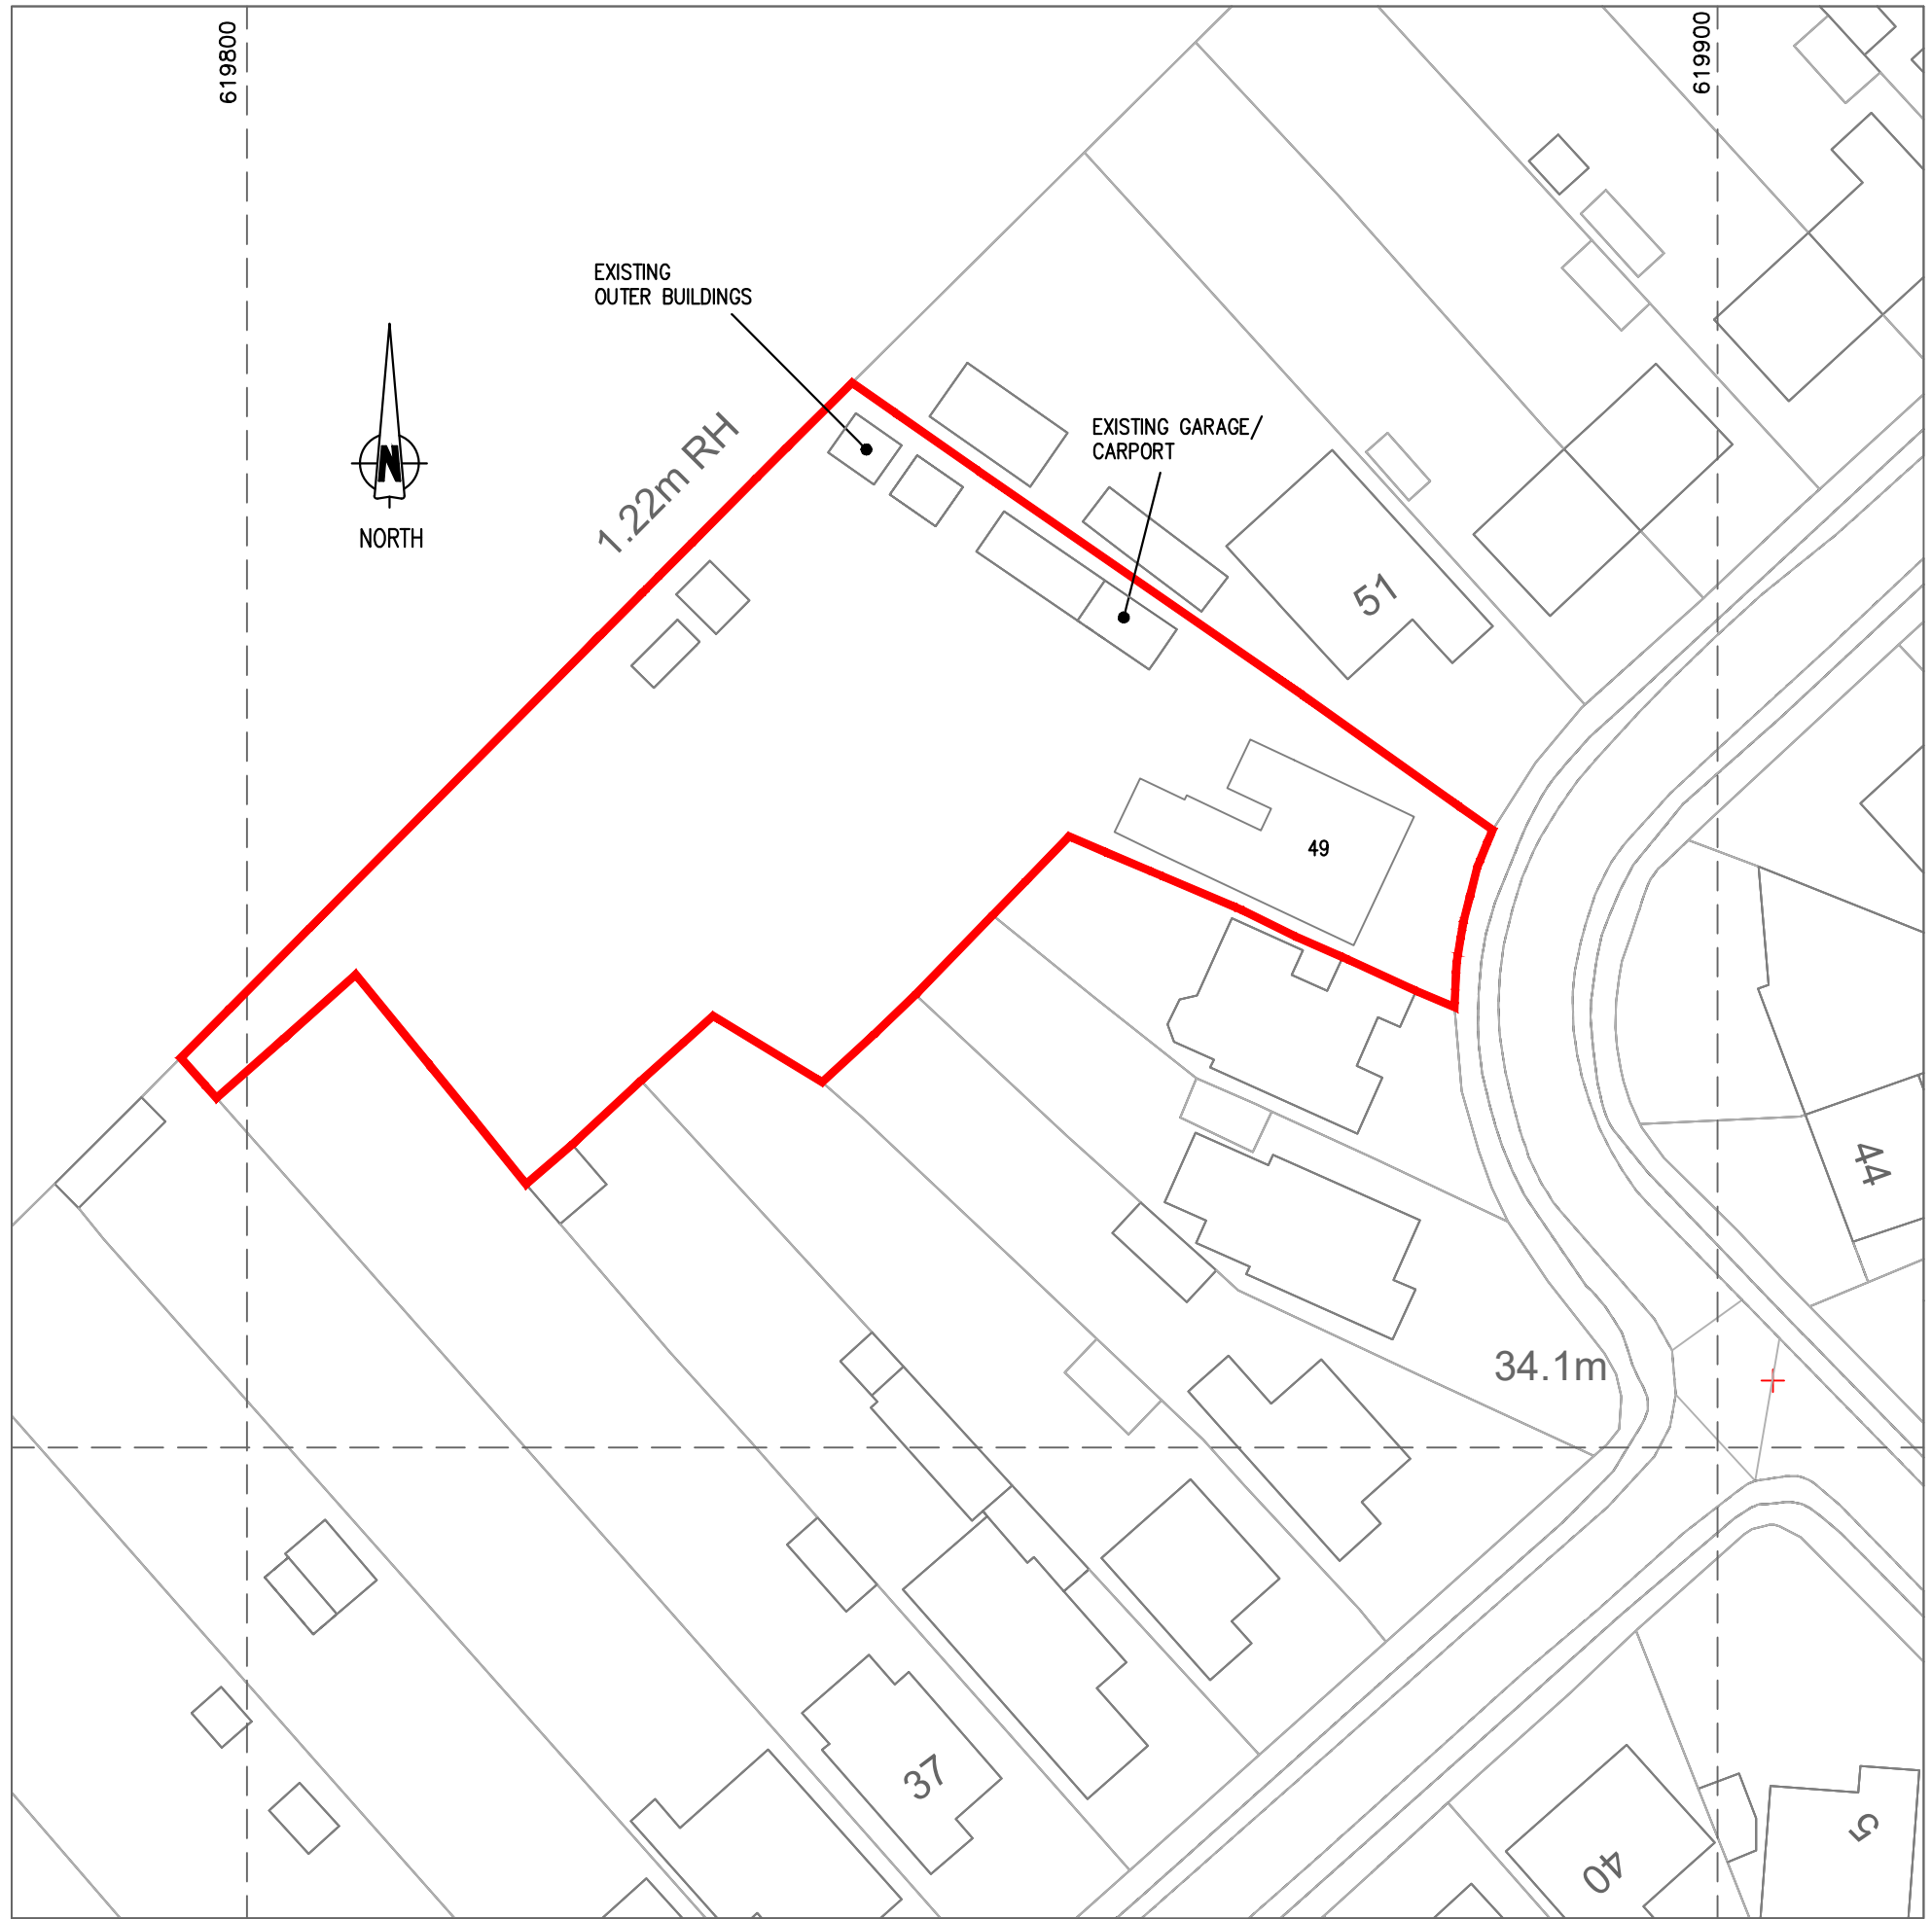


EXISTING SITE PLAN



PHOTOGRAPH SHOWING THE EXISTING GARAGE/CARPORT & OUTER BUILDINGS

 

| A1 | | ISSUED FOR PLANNING | | 17.12.23 | DF | | | | |
|---|-------------|---------------------|----------|--|----------|------------|--------------|--|--|
| REV | DESCRIPTION | DATE | DRAWN BY | CHKD BY | APRVD BY | ENG. APRVD | CLIENT APRVD | | |
| PROJECT TITLE 49 WESTWOOD DRIVE, HELLESDON, NORWICH, NR6 5DF | | | | | | | | | |
| CLIENT | MR S BALLS | W/O No. | WD01 | DRAWING SIZE | A3 | SCALE | 1:500 | | |
|  | | | | <small>FRAZER ARCHITECTURAL SERVICES GORLESTON-ON-SEA NORFOLK INFO@FRAZER-ARCHITECTURAL.CO.UK TEL: 07879653997</small> | | | | | |
| DRAWING TITLE | | EXISTING SITE PLAN | | | | | | | |
| DRAWING NUMBER | WD01-S-01 | | | SHEET No. | 001 | REVISION | A1 | | |