

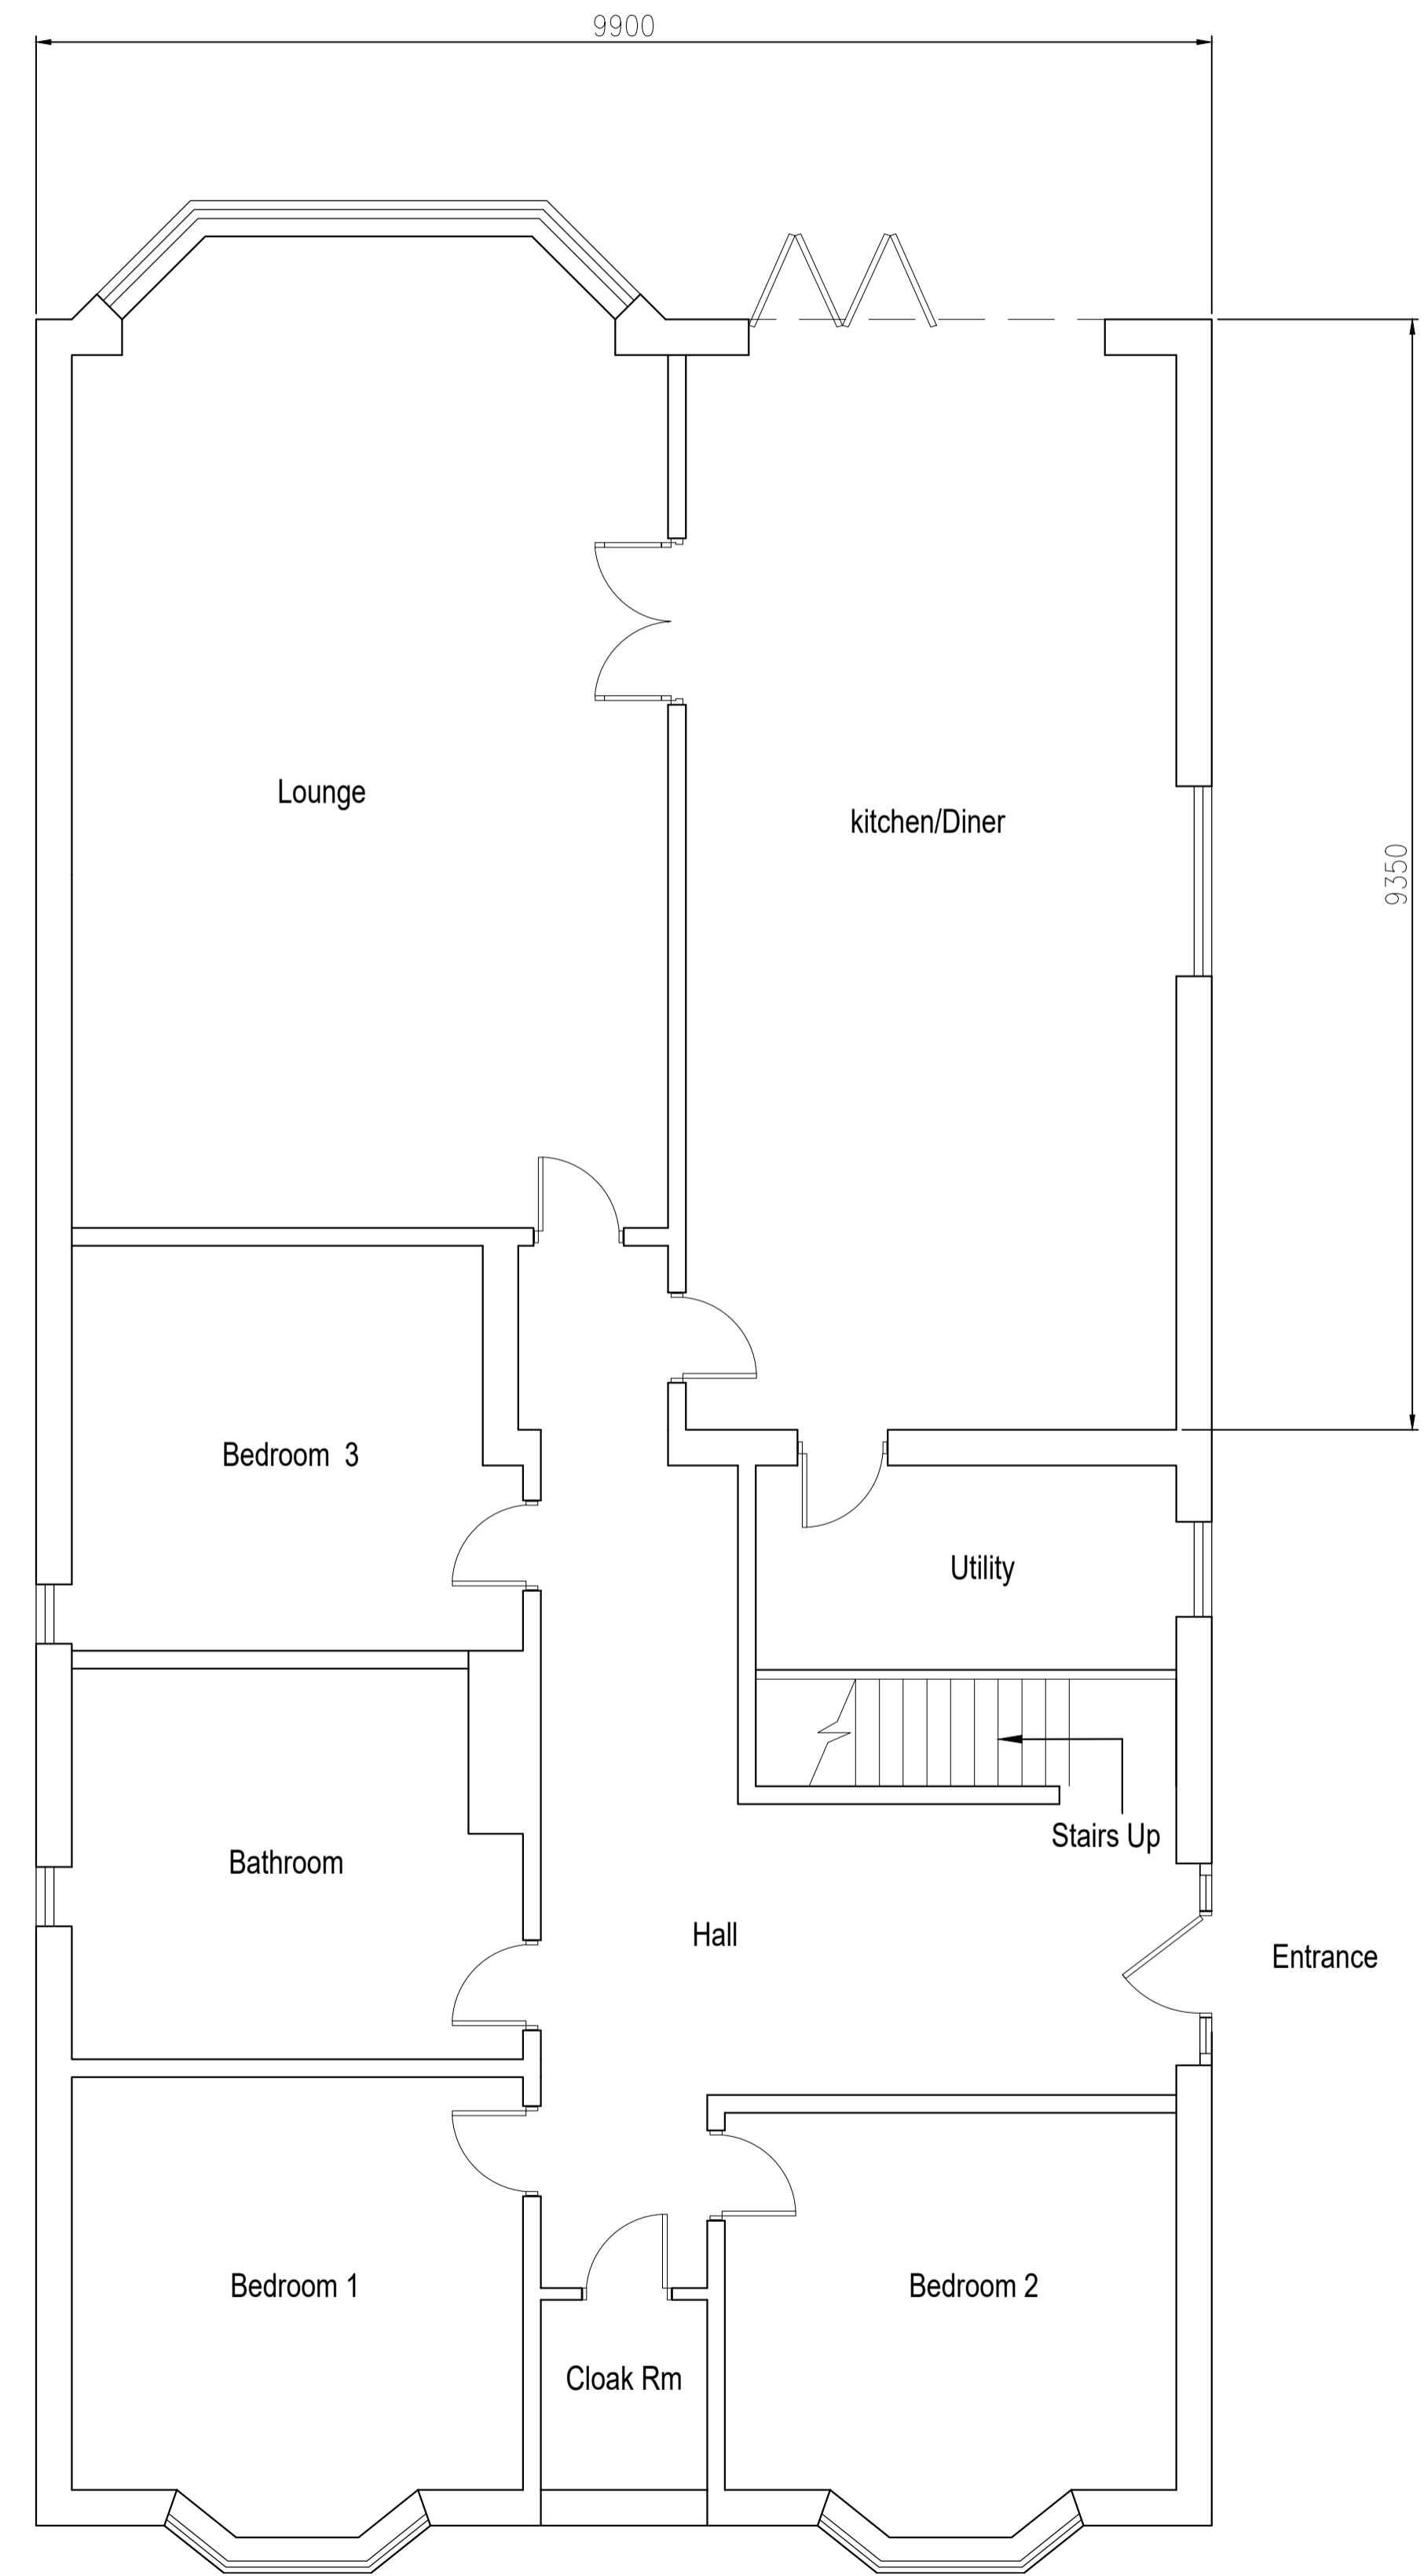
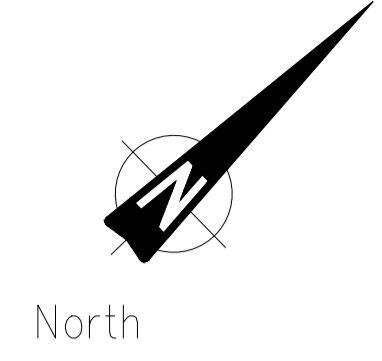


THIS DRAWING IS THE PROPERTY OF FRAZER ARCHITECTURAL SERVICES. NO INFORMATION CONTAINED HEREIN SHALL BE REPRODUCED OR USED IN ANY WAY WITHOUT WRITTEN PERMISSION FROM FRAZER ARCHITECTURAL SERVICES. ANY PERSONS IN POSSESSION OF THIS DOCUMENT ACKNOWLEDGES BEING BOUND BY THE OBLIGATION TO TREAT IT AS CONFIDENTIAL. THIS DOCUMENT HAS BEEN PRODUCED ON AUTOCAD AND MUST NOT BE MANUALLY ALTERED.


- NOTES:
1. ALL DIMENSIONS ARE APPROXIMATE AND IN MILLIMETRES
  2. GROUND PLAN @ 171 Sqm Approx.  
FIRST FLOOR PLAN @ 99 Sqm Approx

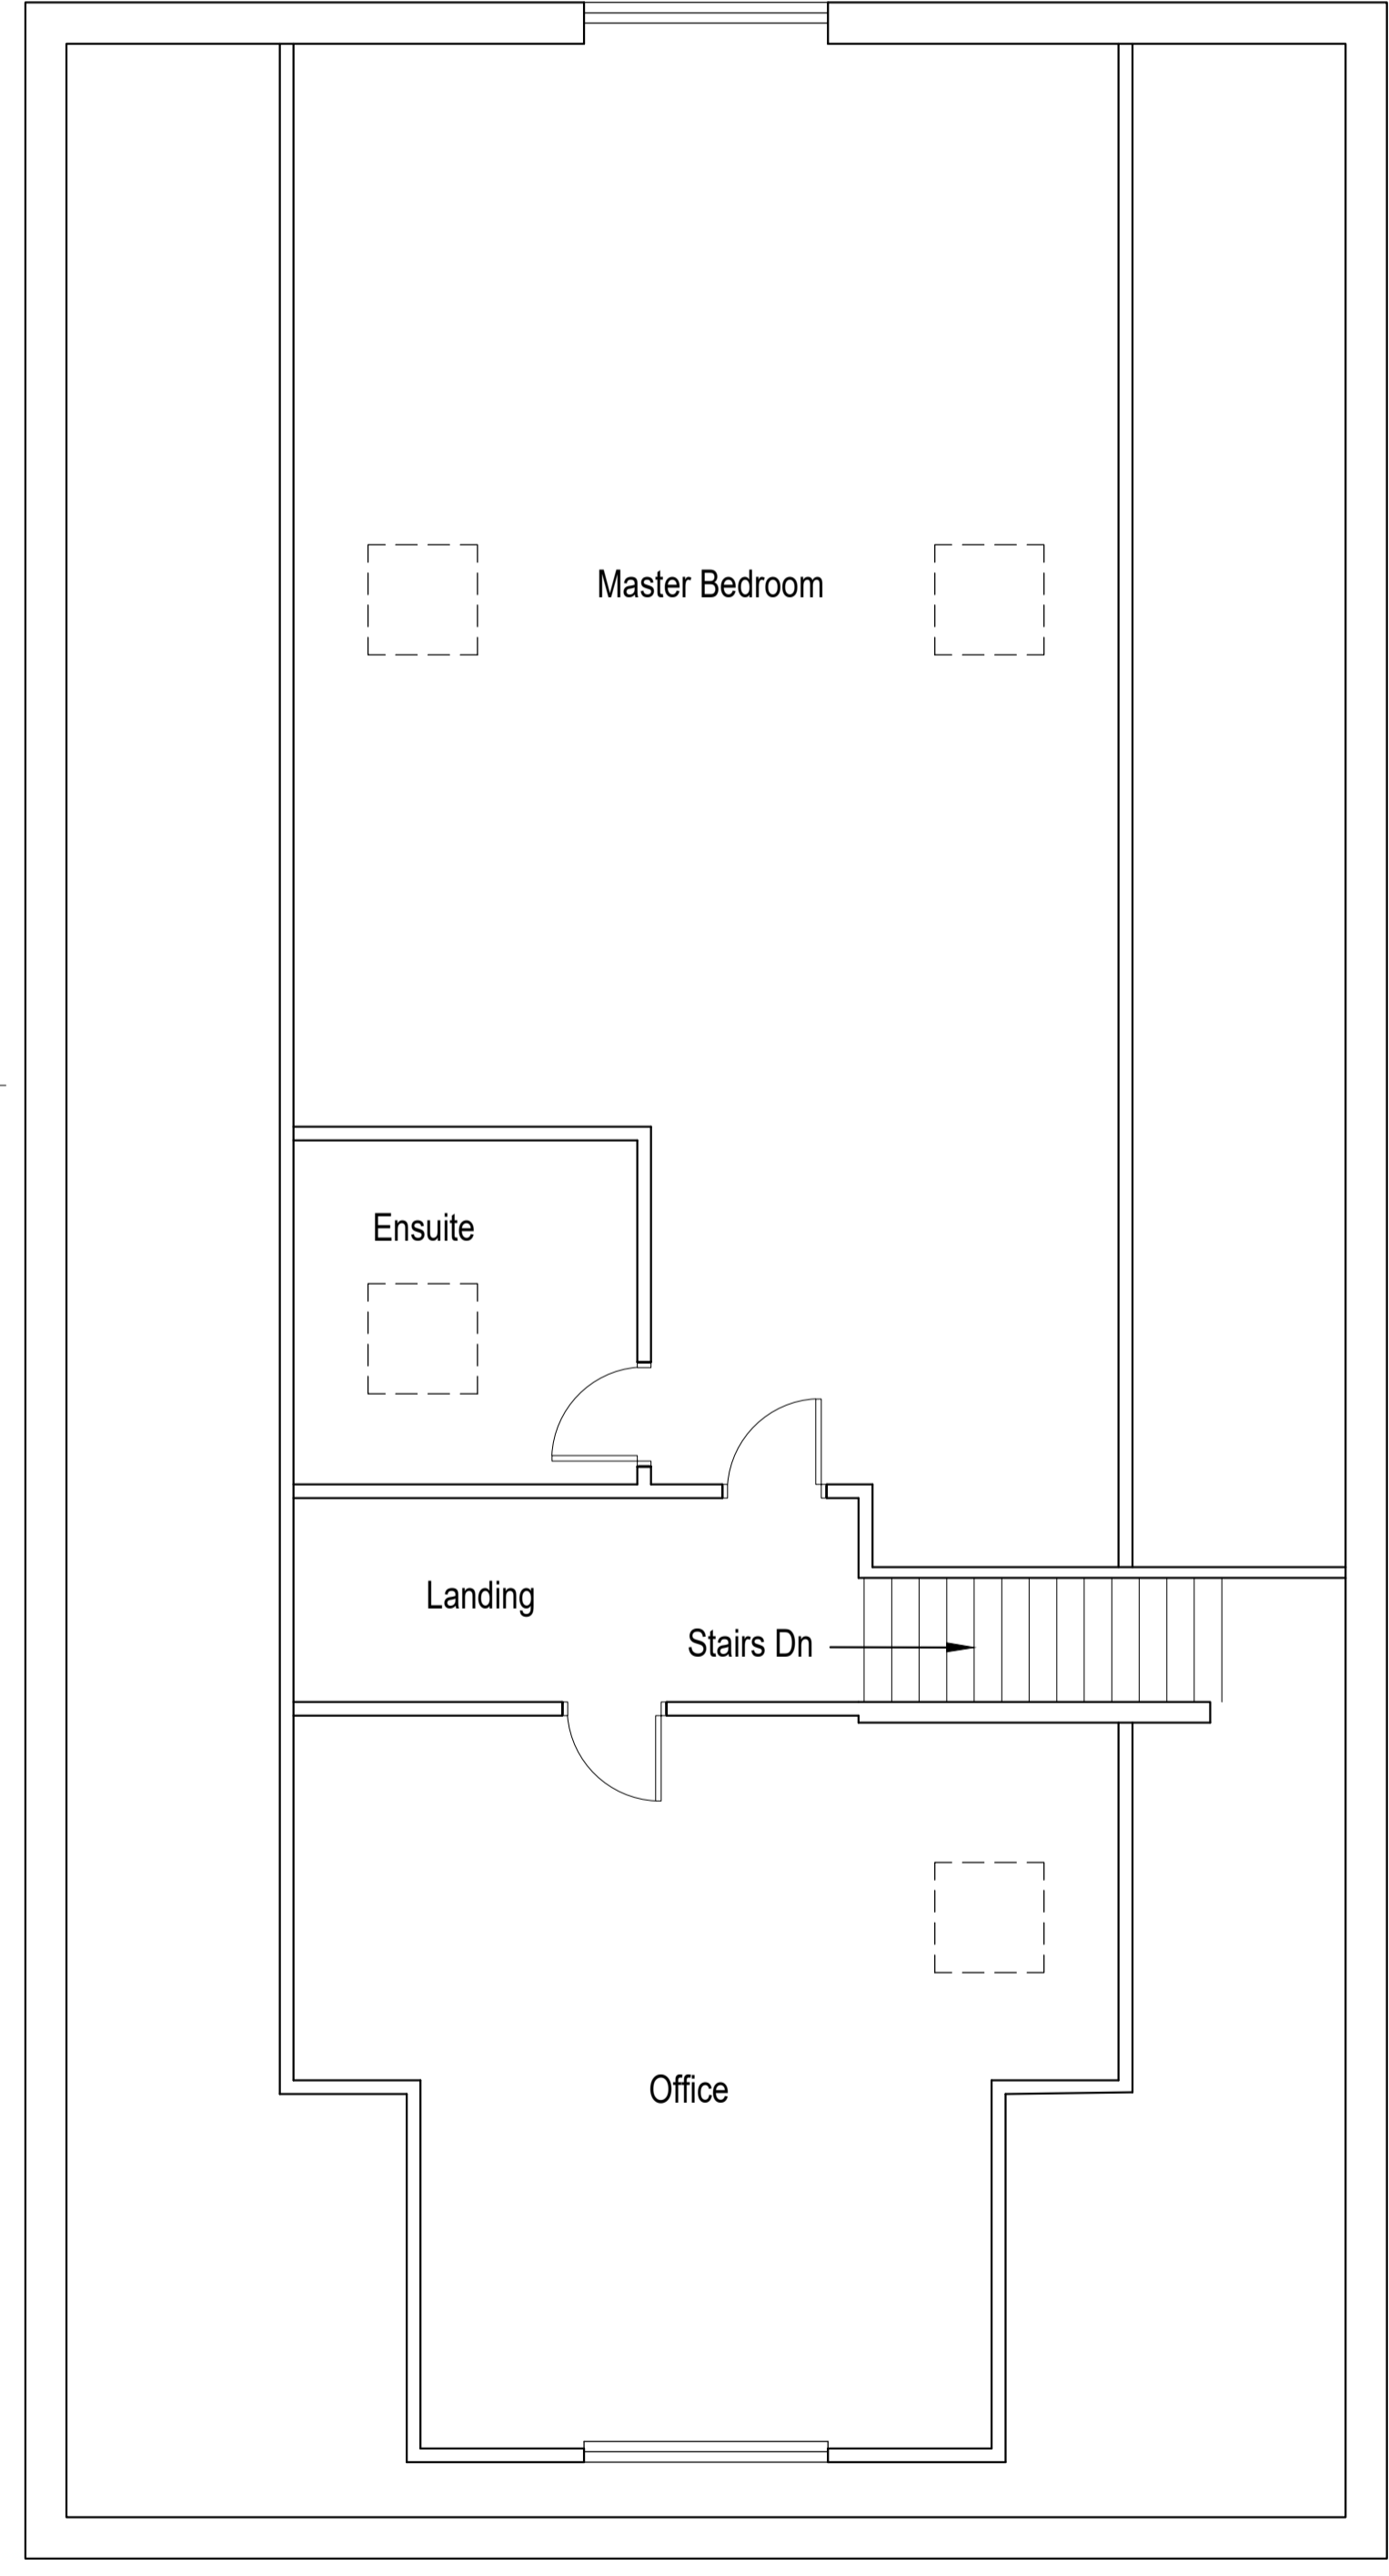


PROPOSED FLOOR PLAN

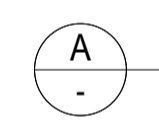


PROPOSED FIRST FLOOR PLAN

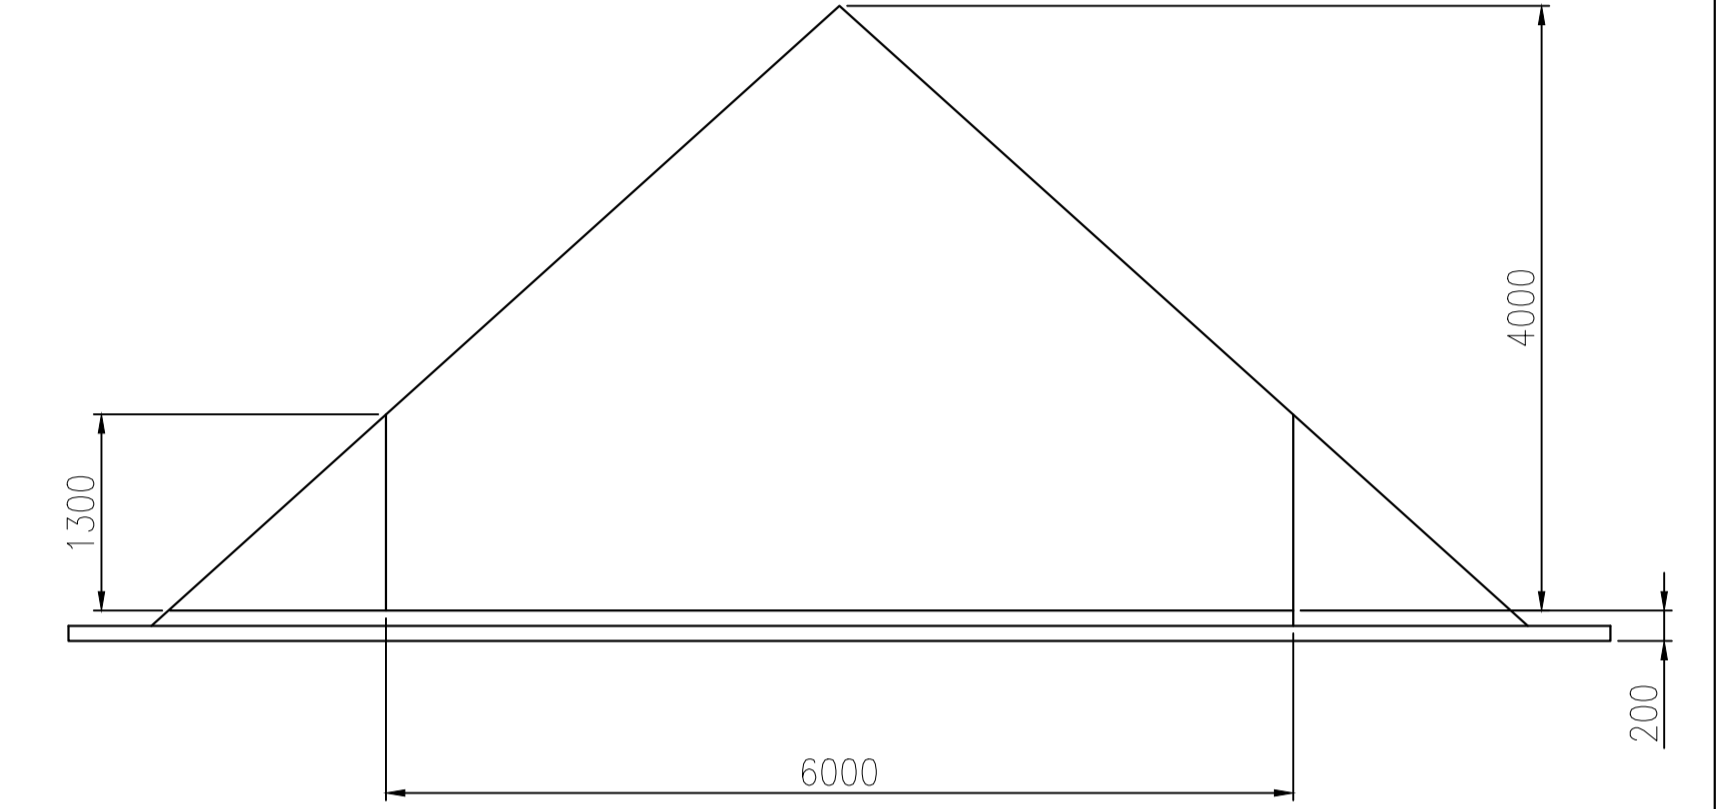

SECTION A  
INTERNAL DIMENSIONS

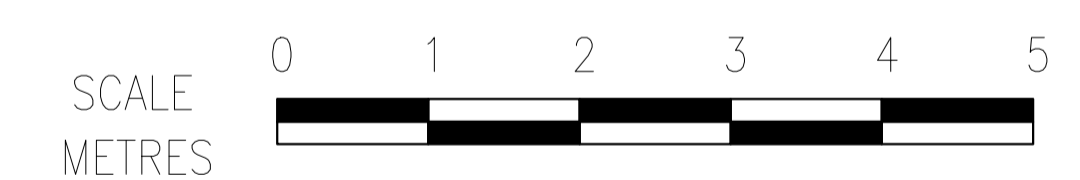

A1	ISSUED FOR PLANNING	17.12.23	DF				
REV	DESCRIPTION	DATE	DRAWN BY	CHKD BY	APRVD BY	ENG. APRVD	CLIENT APRVD
PROJECT TITLE 49 WESTWOOD DRIVE, HELLESDON, NORWICH, NR6 5DF							
CLIENT	MR S BALLS	W/O No. WD01	DRAWING SIZE A1	SCALE 1:50			
				FRAZER ARCHITECTURAL SERVICES GORLESTON-ON-SEA NORFOLK INFO@FRAZER-ARCHITECTURAL.CO.UK TEL: 07879653997			
DRAWING TITLE	PROPOSED FLOOR PLANS						
DRAWING NUMBER	WD01-P-03	SHEET No. 001	REVISION A1				