


**NOTES:**  
 CONTRACTORS MUST VERIFY ALL DIMENSIONS ON SITE BEFORE COMMENCEMENT OF ANY WORK OR PREPARING MANUFACTURING DRAWINGS  
 DO NOT SCALE FROM THIS DRAWING  
 ANY DISCREPANCIES ON THIS DRAWING ARE TO BE NOTIFIED TO THE ARCHITECT IMMEDIATELY.  
 HATTRELL LLP COPYRIGHT


REV	AMENDMENT	DATE	CHKD



**PARTIAL WEST ELEVATION - (front)**

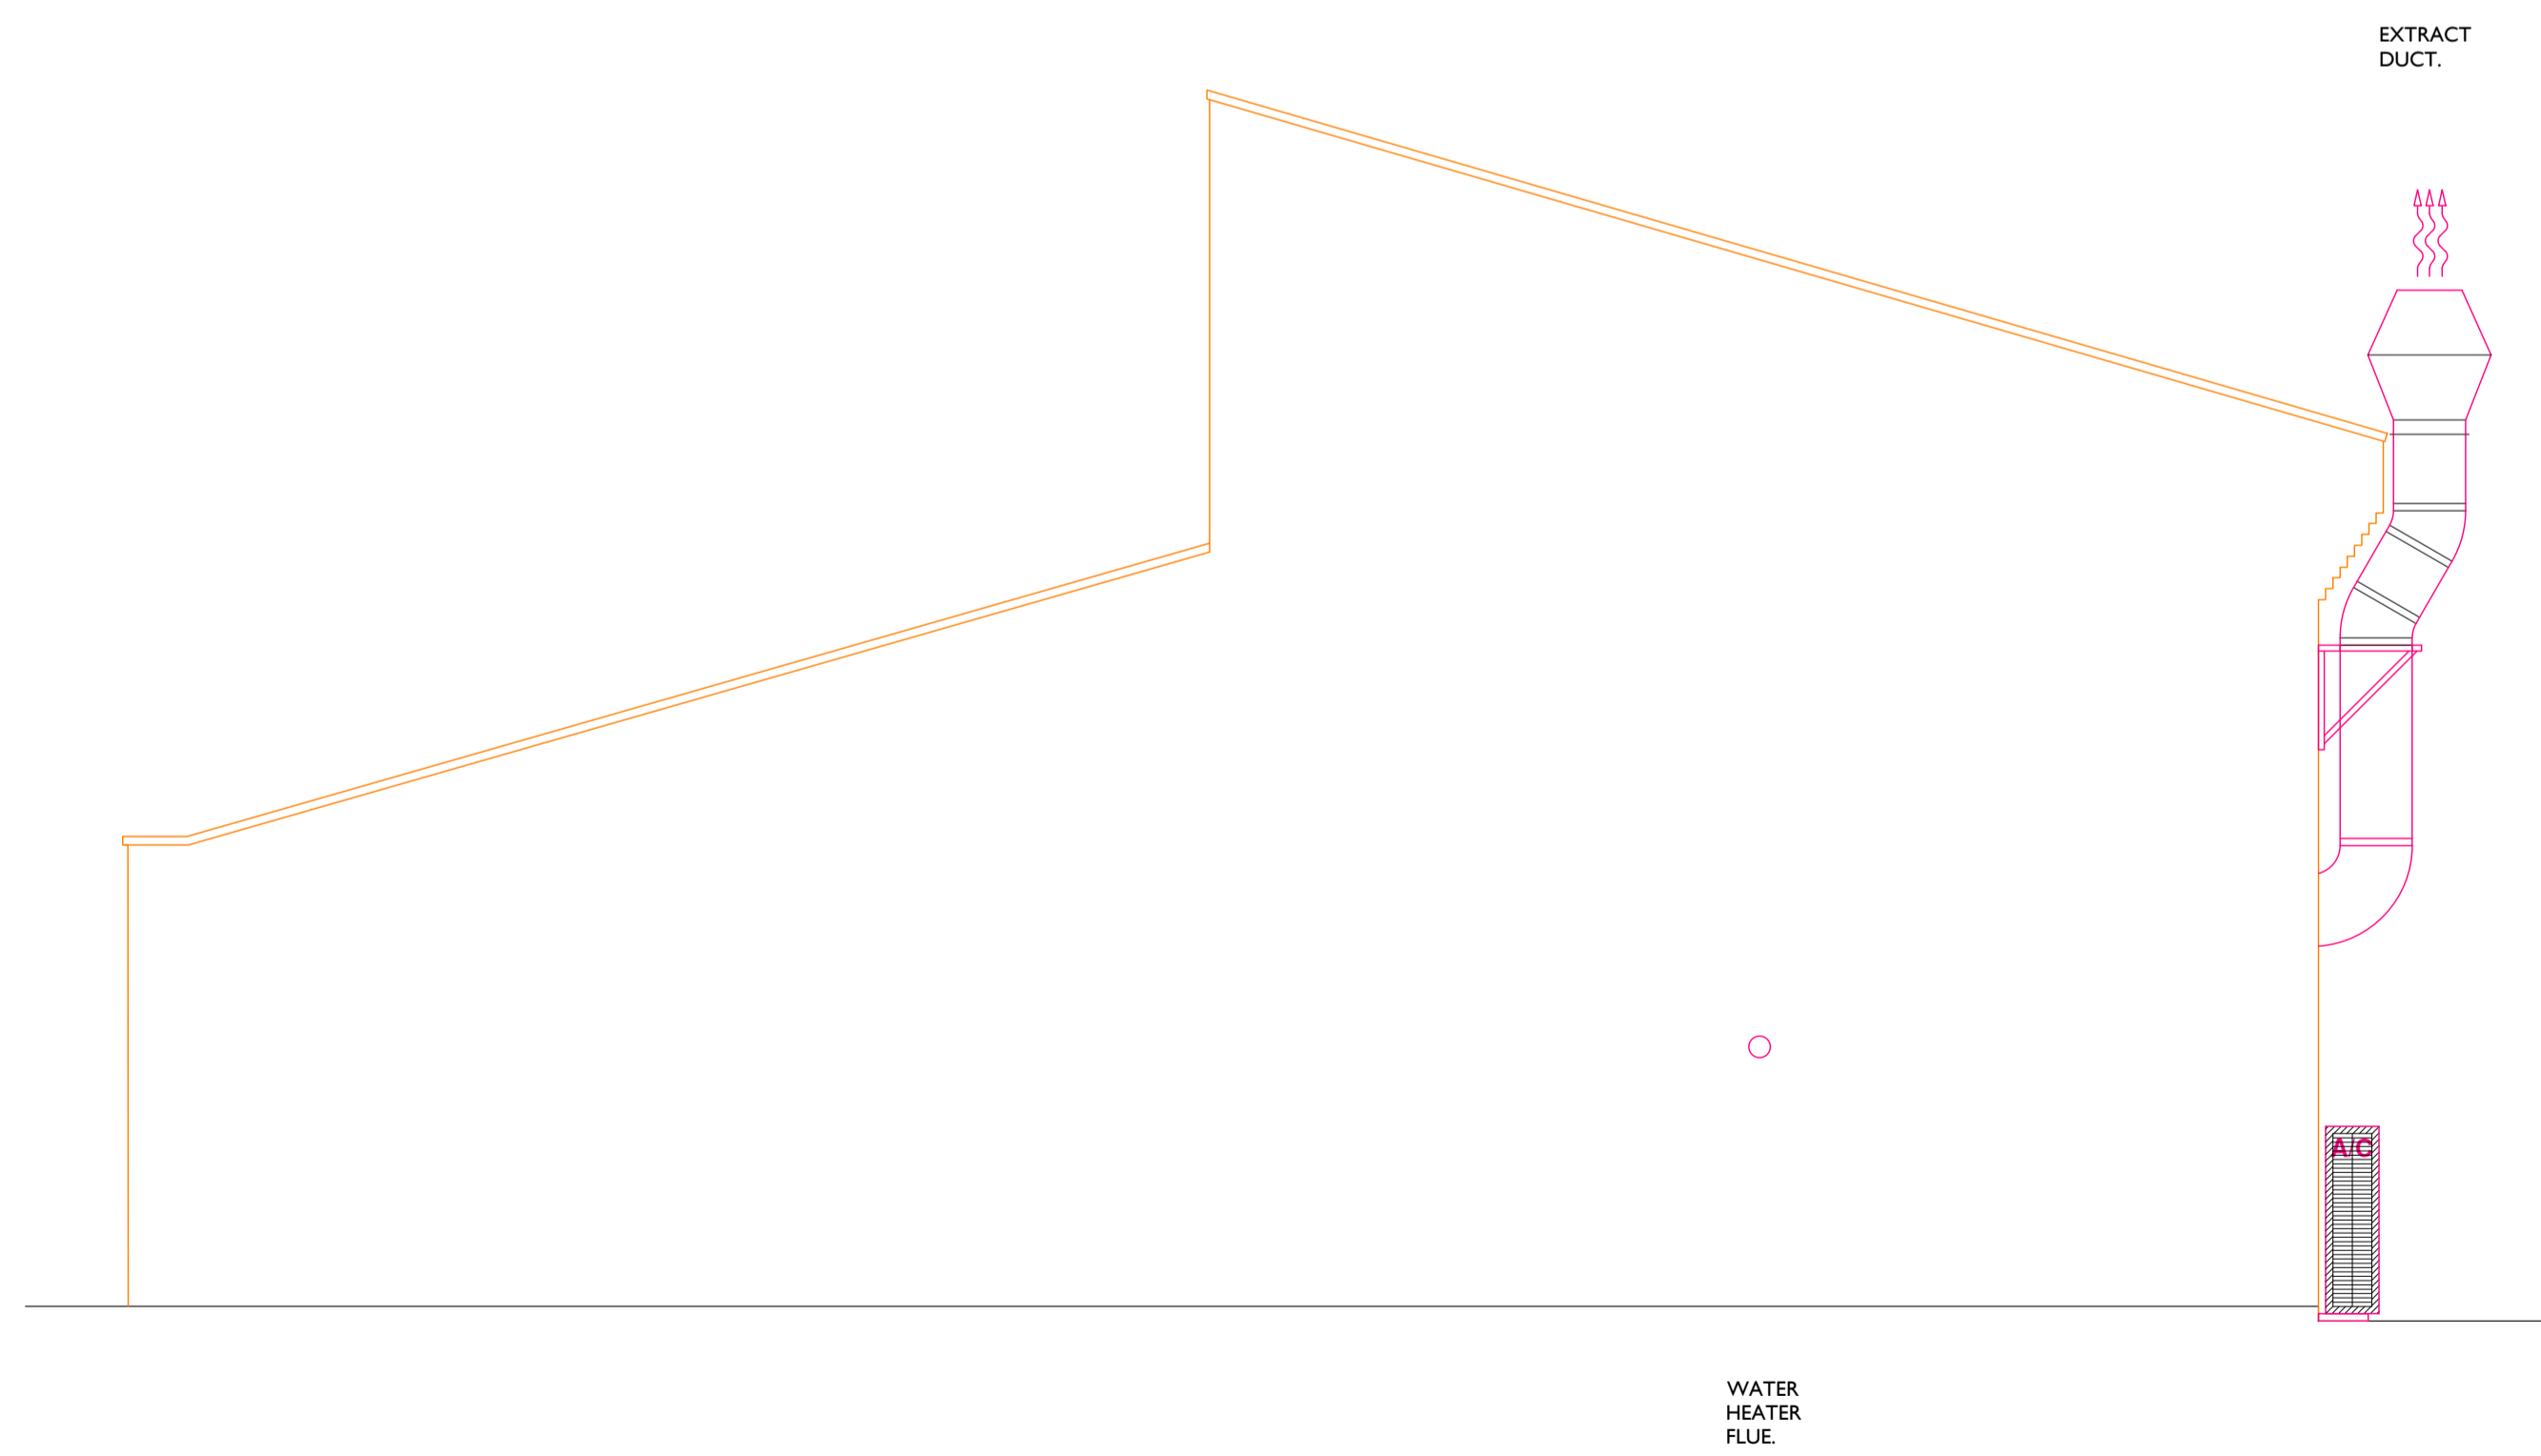


**NORTH ELEVATION - (side)**

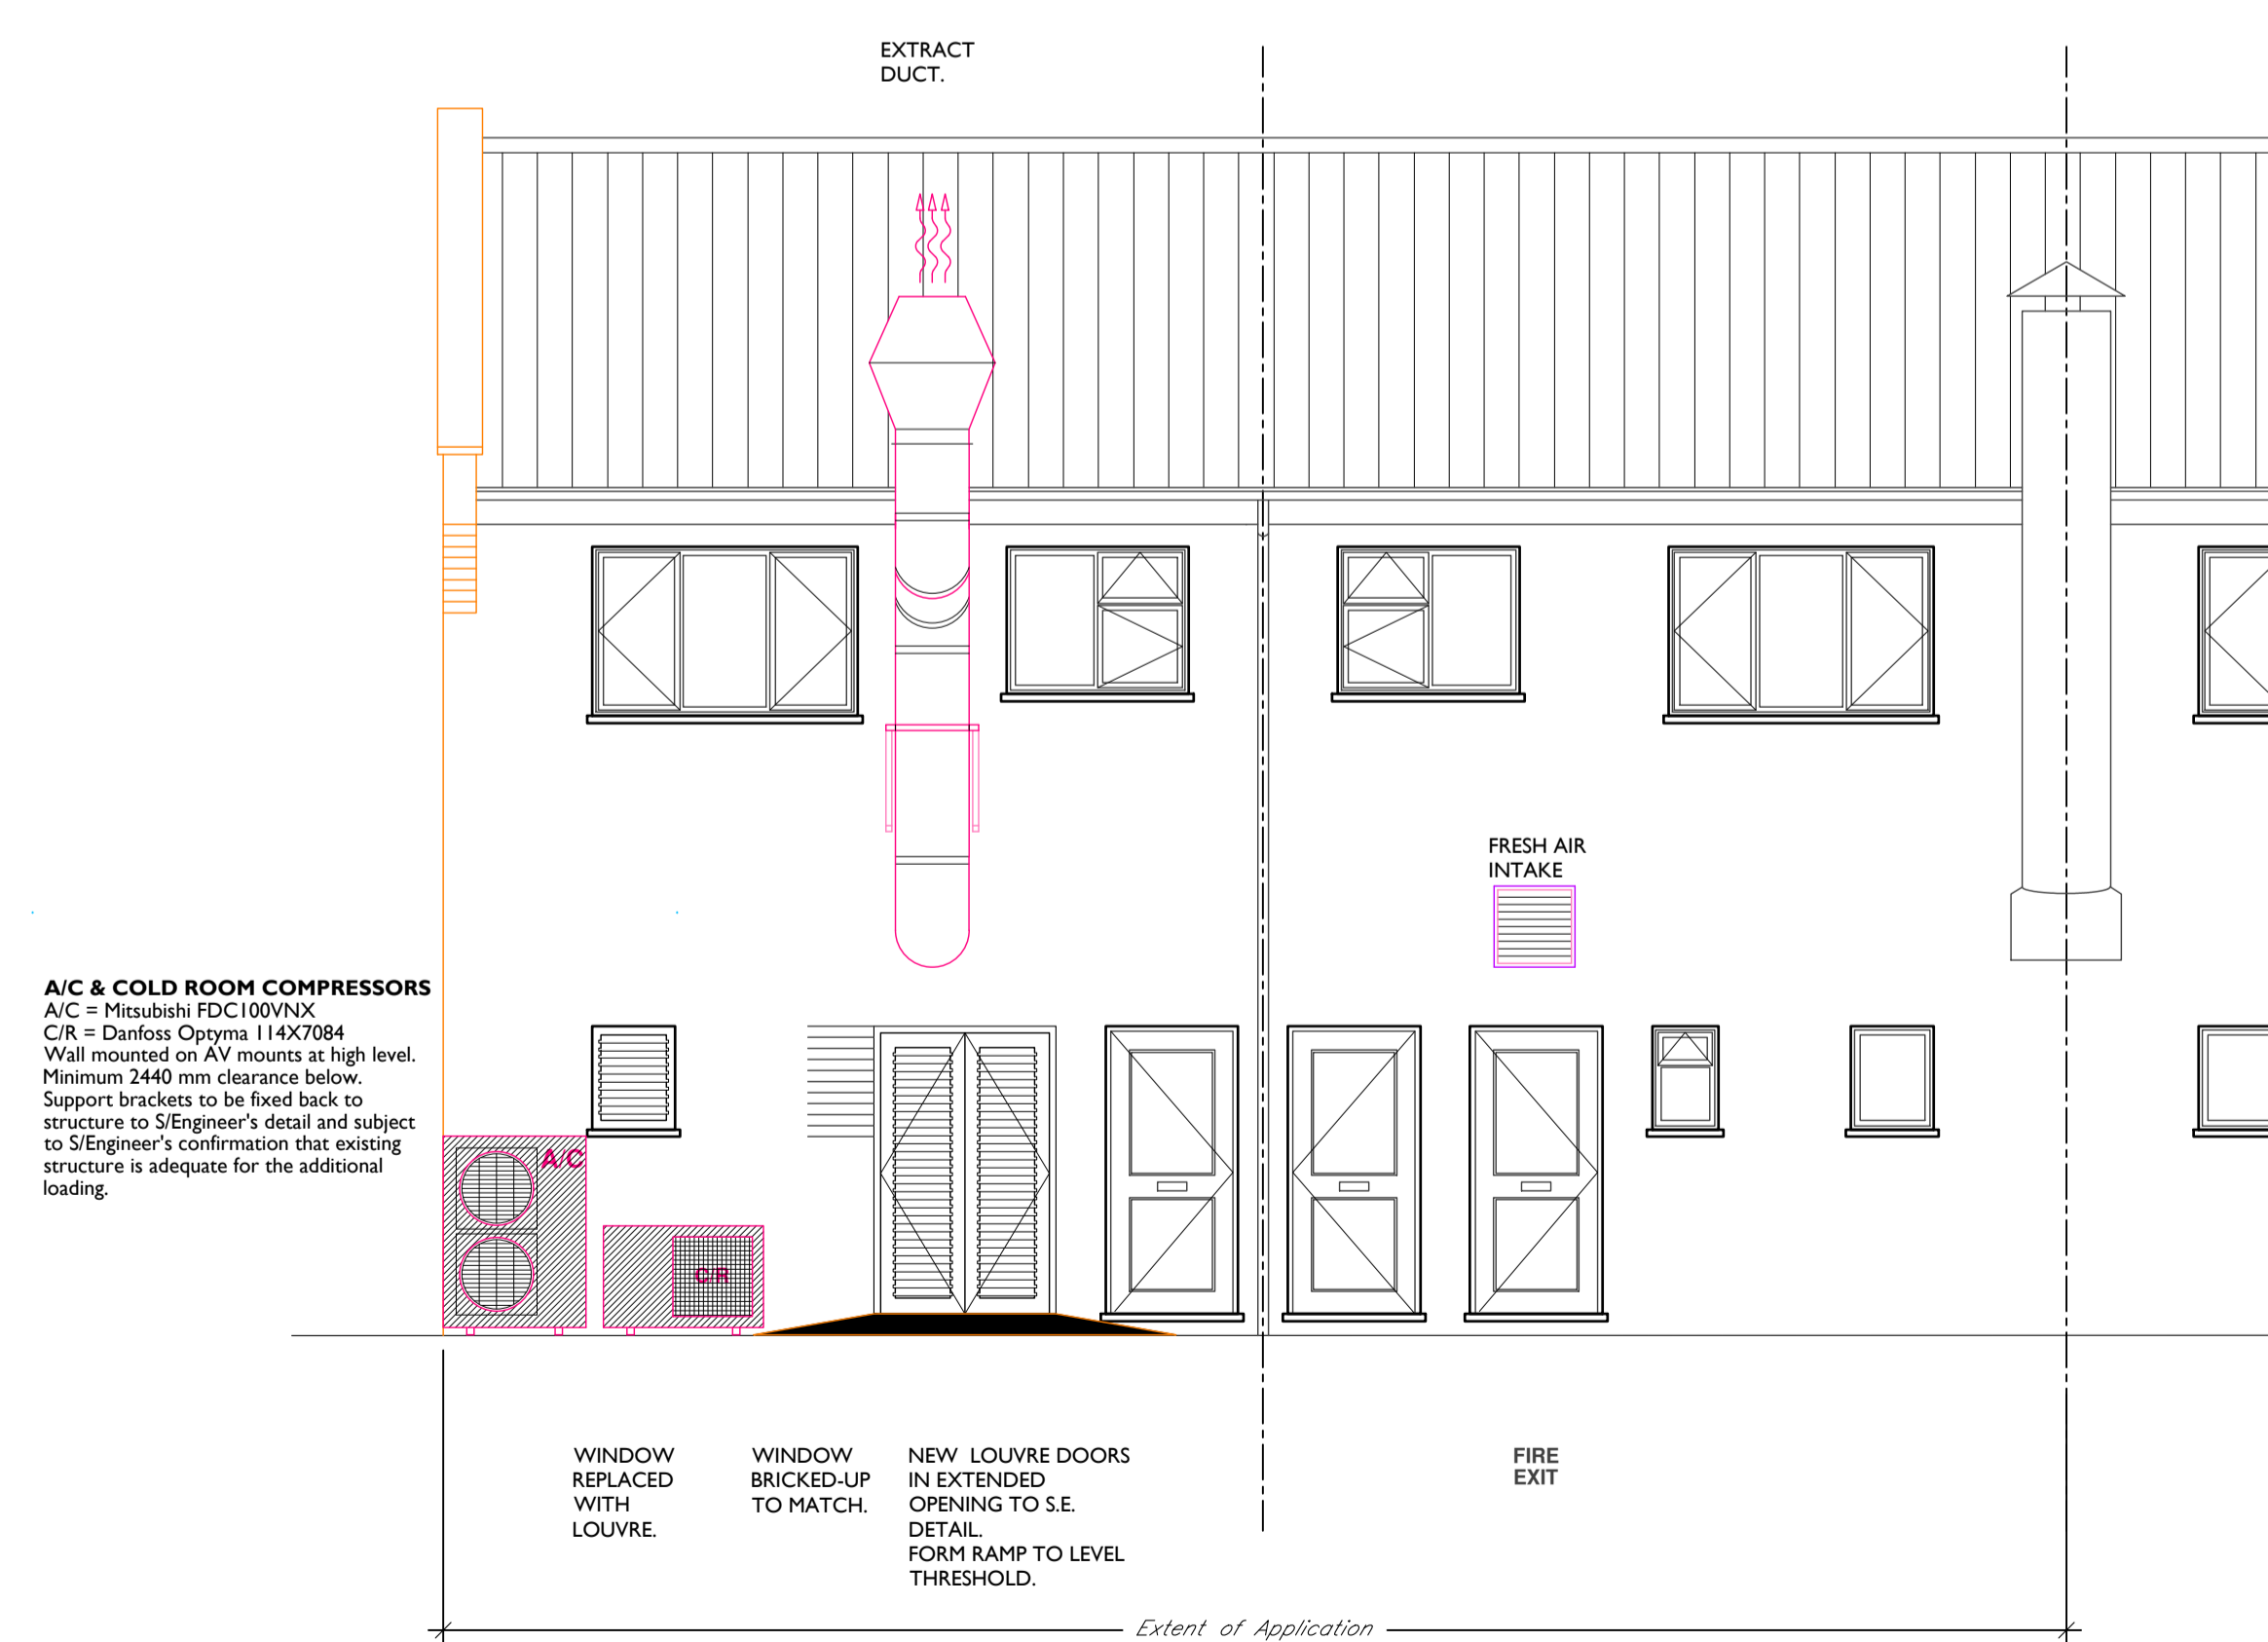

**PARTIAL WEST ELEVATION - (rear)**

**NOTE - Detailed design of extract ventilation system and air intake system by Specialist sub-contractor and as in accordance with supporting Annex B document. Layout shown on drawing is indicative only.**

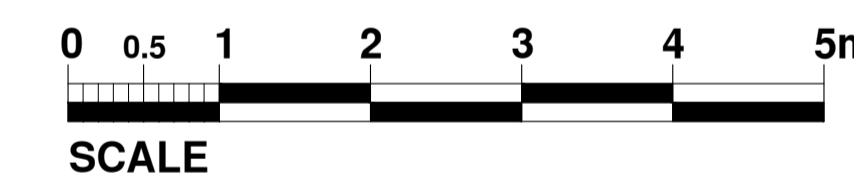

**HATTRELL LLP**

Suite E KINGS COURT RAILWAY STREET ALTRINCHAM CHESHIRE WA14 2RD  
 TELEPHONE 0161 820 4207  
 e-mail: design@hattrell.co.uk / www.hattrell.co.uk

CLIENT

PROJECT  
 Unit 2, Ice House Precinct,  
 The St,  
 Long Stratton,  
 NR15 2XW

DRAWING TITLE  
 Proposed Elevations

SCALE @A1 DRAWN BY CHECKED DATE  
 1:50 ST -- Nov23

DRAWING No REVISION  
 C5354-A5-06 -

Change Of Use to Hot Food Takeaway