


NOTES:
 CONTRACTORS MUST VERIFY ALL DIMENSIONS ON SITE BEFORE COMMENCEMENT OF ANY WORK OR PREPARING MANUFACTURING DRAWINGS
 DO NOT SCALE FROM THIS DRAWING
 ANY DISCREPANCIES ON THIS DRAWING ARE TO BE NOTIFIED TO THE ARCHITECT IMMEDIATELY.
 HATTRELL LLP COPYRIGHT


REV	AMENDMENT	DATE	CHKD




PARTIAL WEST ELEVATION - (front)

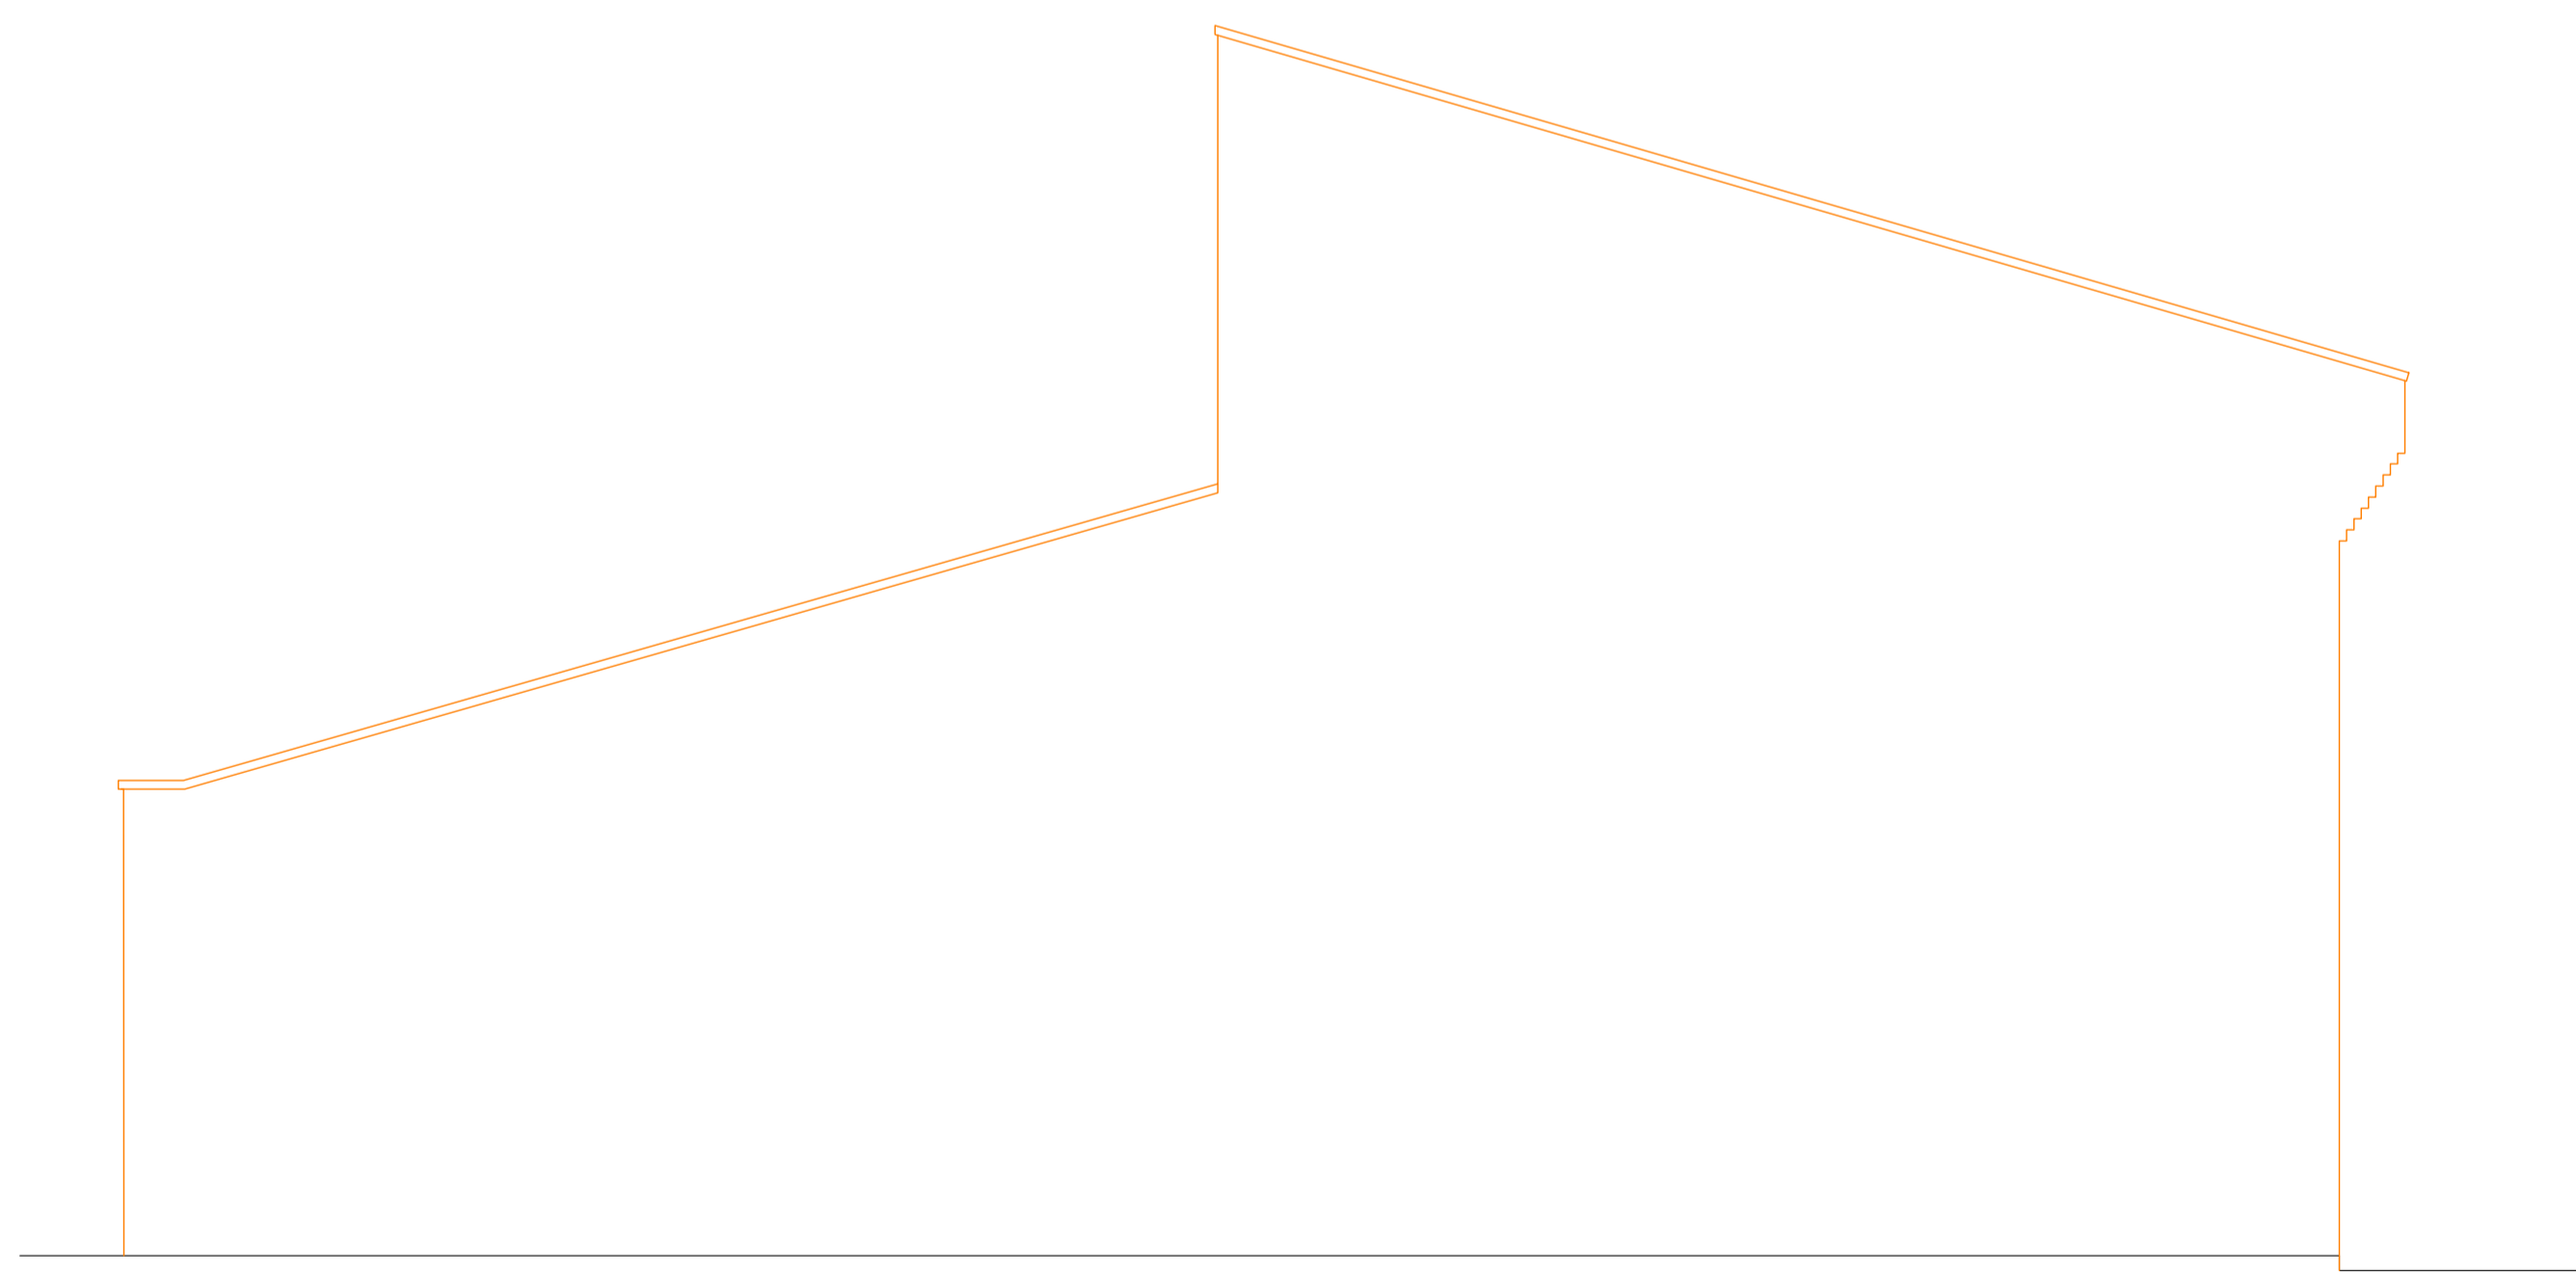

NORTH ELEVATION - (side)

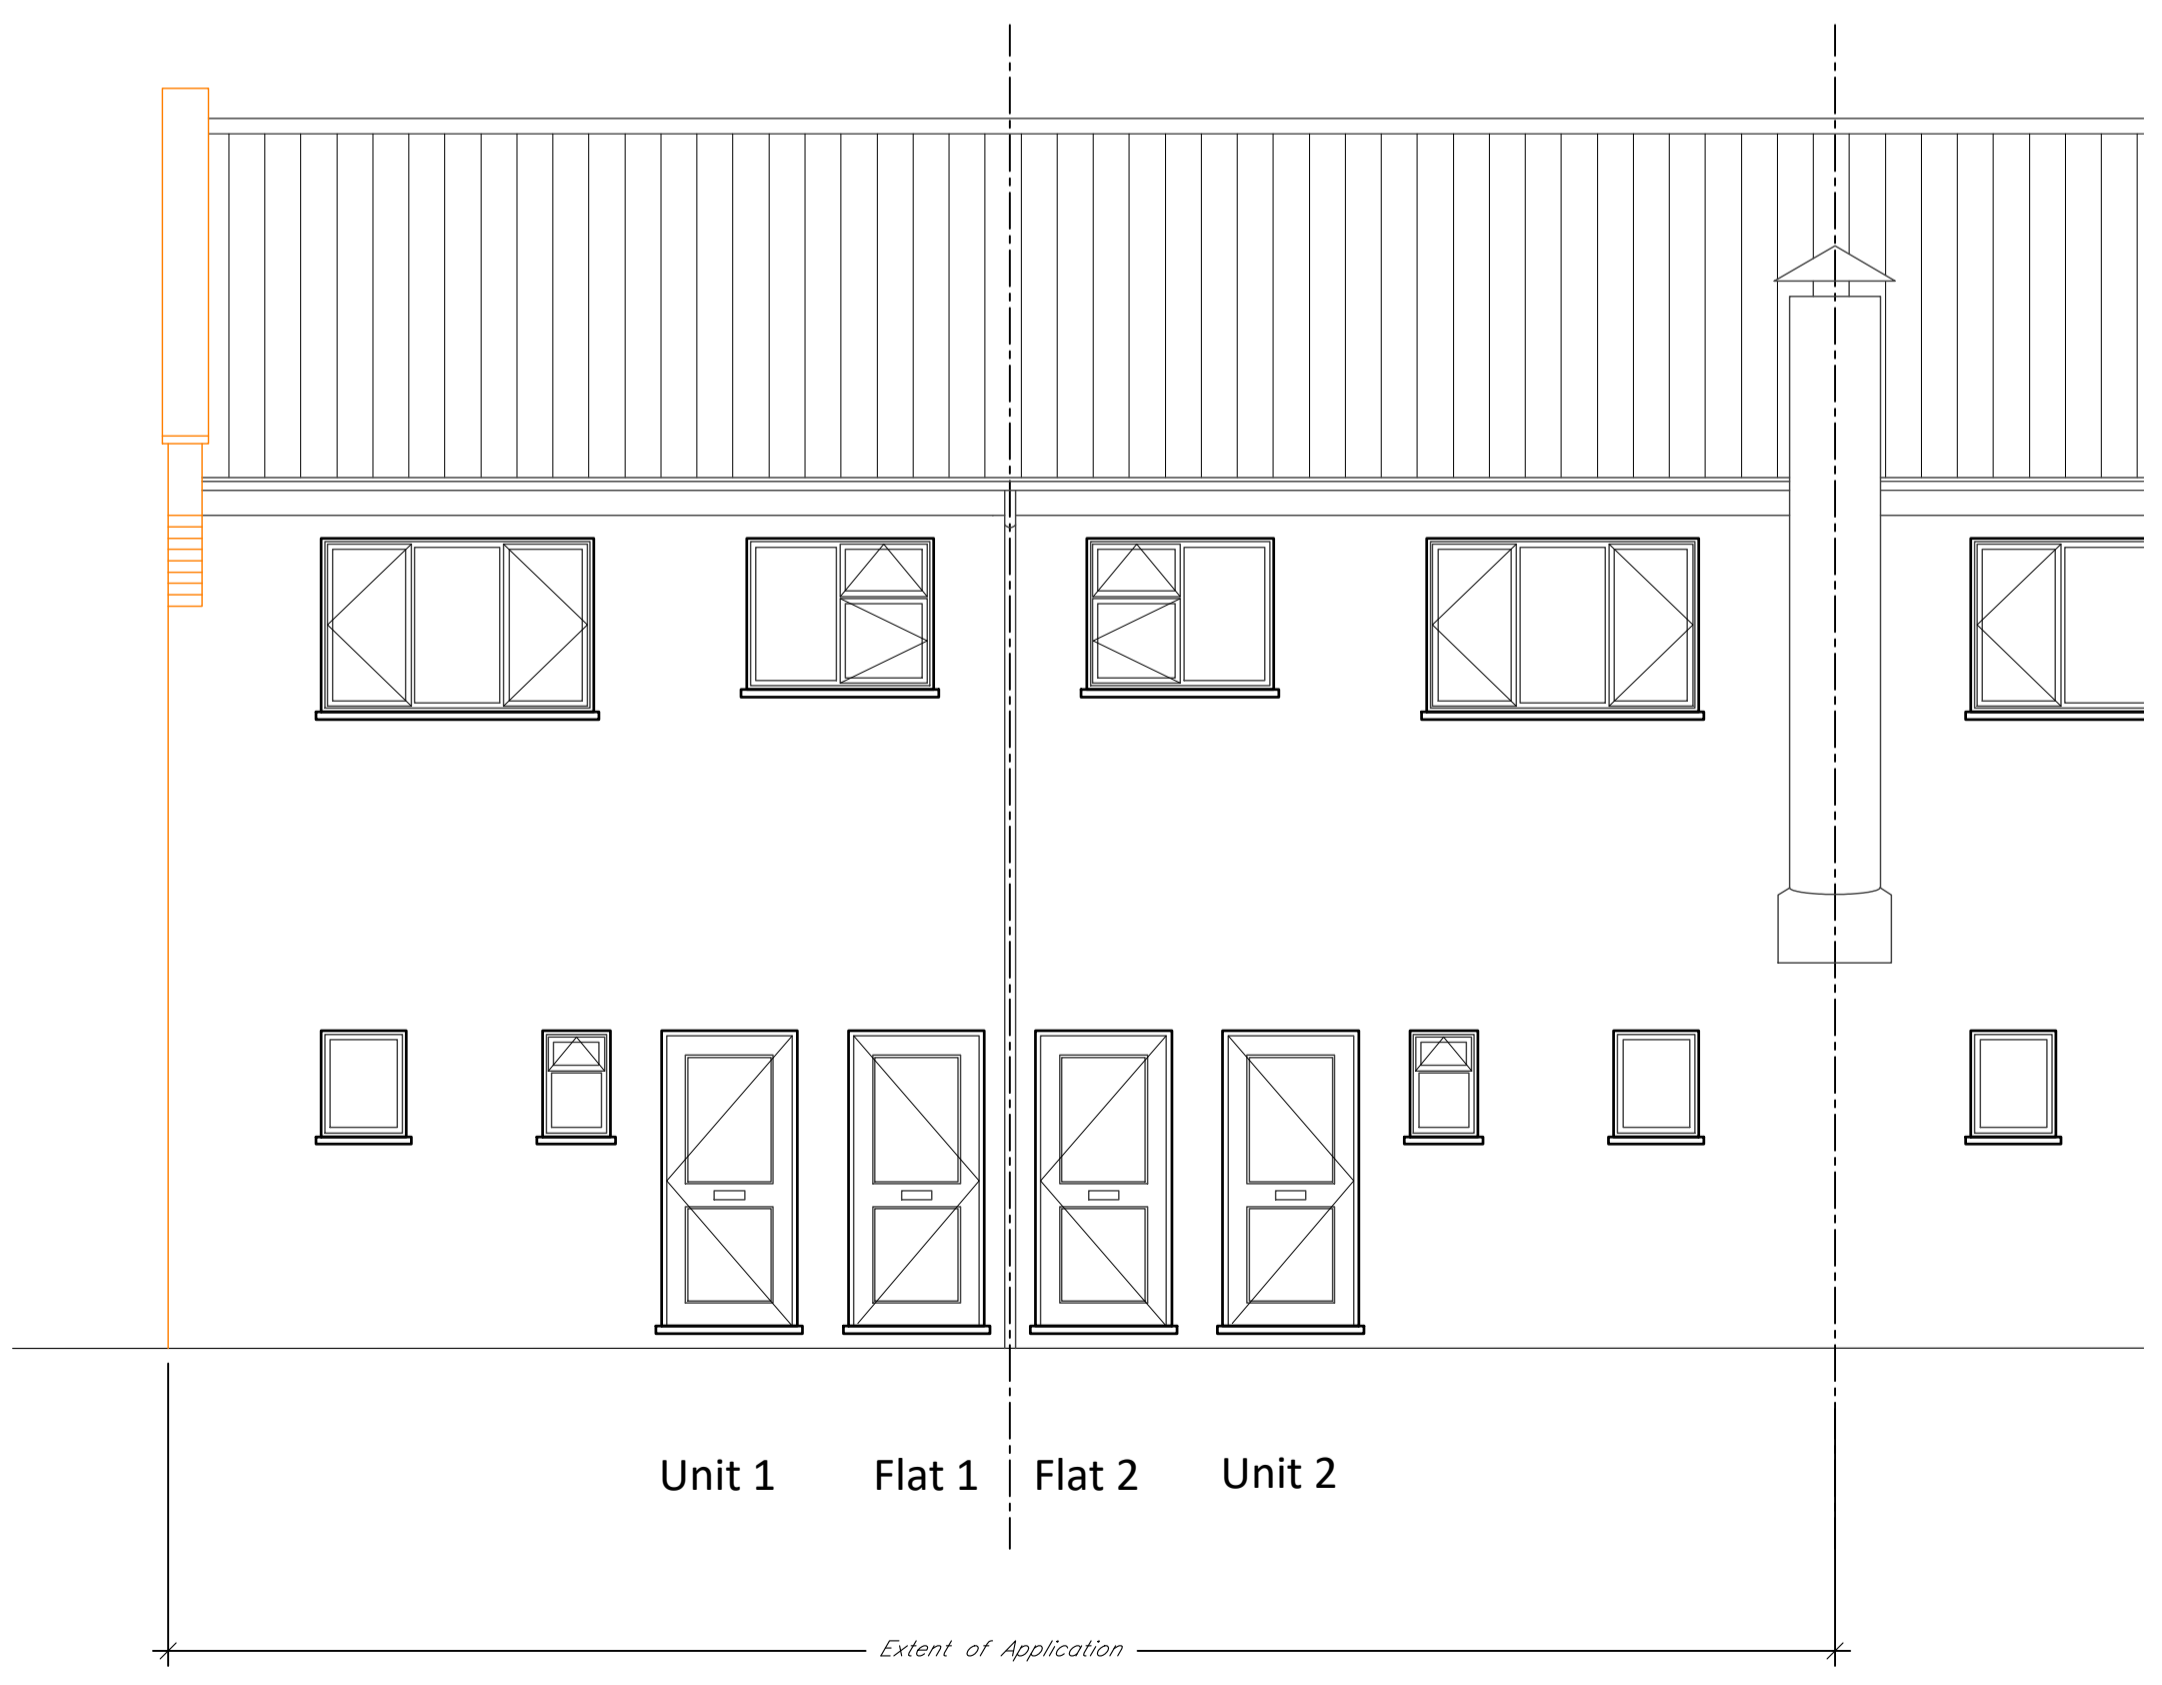

PARTIAL WEST ELEVATION - (rear)

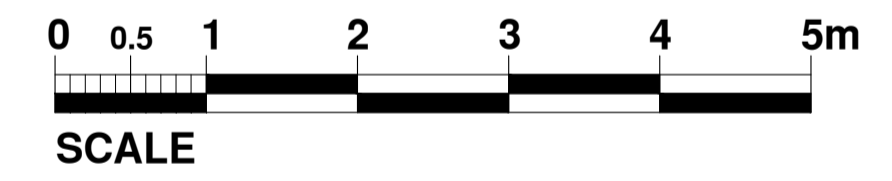

HATTRELL LLP

Suite E KINGS COURT RAILWAY STREET ALTRINCHAM CHESHIRE WA14 2RD
 TELEPHONE 0161 820 4207
 e-mail: design@hattrell.co.uk / www.hattrell.co.uk

CLIENT

PROJECT
 Unit 2, Ice House Precinct,
 The St,
 Long Stratton.
 NR15 2XW

DRAWING TITLE
 Existing Elevations

SCALE @A1 1:50	DRAWN BY ST	CHECKED --	DATE Nov23
-------------------	----------------	---------------	---------------

DRAWING No C5354-A5-02	REVISION -
---------------------------	---------------

Change Of Use to Hot Food Takeaway