


**NOTES:**  
 CONTRACTORS MUST VERIFY ALL DIMENSIONS ON SITE BEFORE COMMENCEMENT OF ANY WORK OR PREPARING MANUFACTURING DRAWINGS  
 DO NOT SCALE FROM THIS DRAWING  
 ANY DISCREPANCIES ON THIS DRAWING ARE TO BE NOTIFIED TO THE ARCHITECT IMMEDIATELY.  
 HATTRELL LLP COPYRIGHT

REV	AMENDMENT	DATE	CHKD

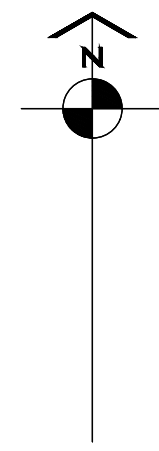

**HATTRELL LLP**

Suite E KINGS COURT RAILWAY STREET ALTRINCHAM WA14 2RD  
 TELEPHONE 0161 820 4207  
 e-mail: design@hattrrell.co.uk / www.hattrrell.co.uk

CLIENT


PROJECT  
**Units 1&2, Ice House Precinct,  
 The Street, Long Stratton,  
 Norfolk.  
 NR15 2XW**

DRAWING TITLE  
**Block Site Plan**

SCALE 1:250 @A3 DRAWN BY IS/ST CHECKED DATE Nov23

DRAWING No C5354-BP09 REVISION -

**PLANNING**

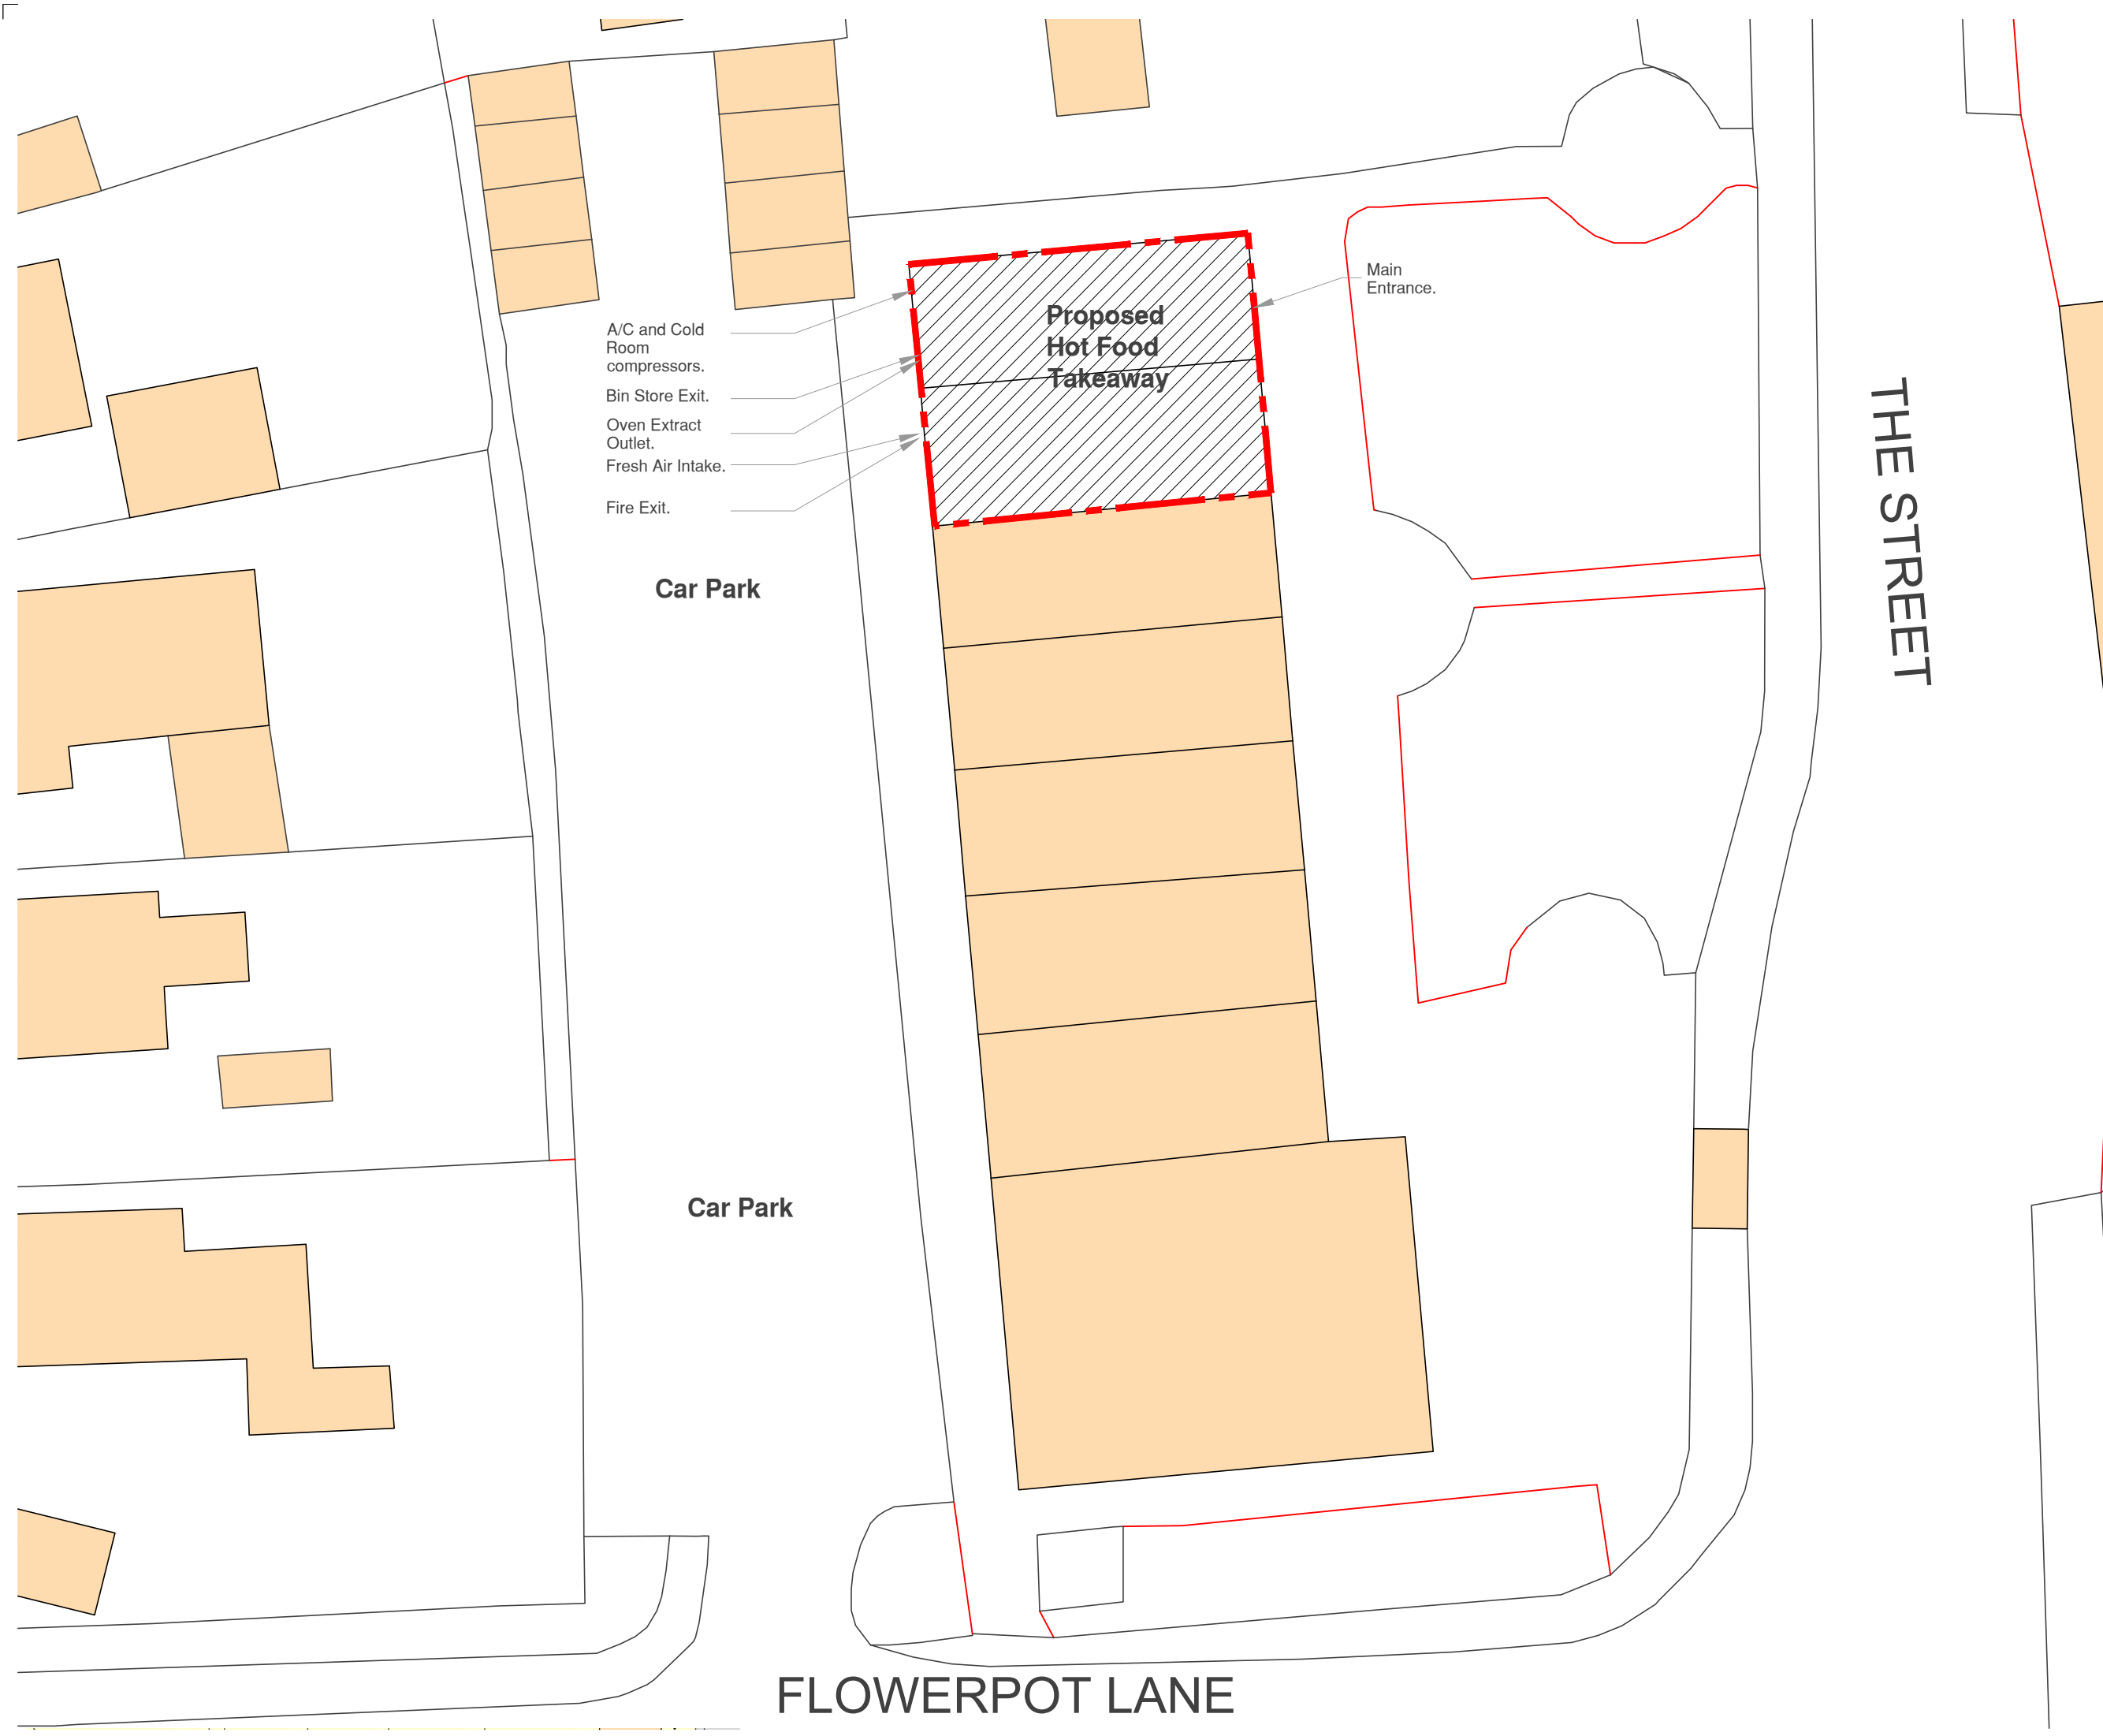

- A/C and Cold Room compressors.
- Bin Store Exit.
- Oven Extract Outlet.
- Fresh Air Intake.
- Fire Exit.

**Car Park**

**Car Park**

Main Entrance.

**Proposed  
 Hot Food  
 Takeaway**

**THE STREET**

**FLOWERPOT LANE**