





FRONT ELEVATION AS PROPOSED.

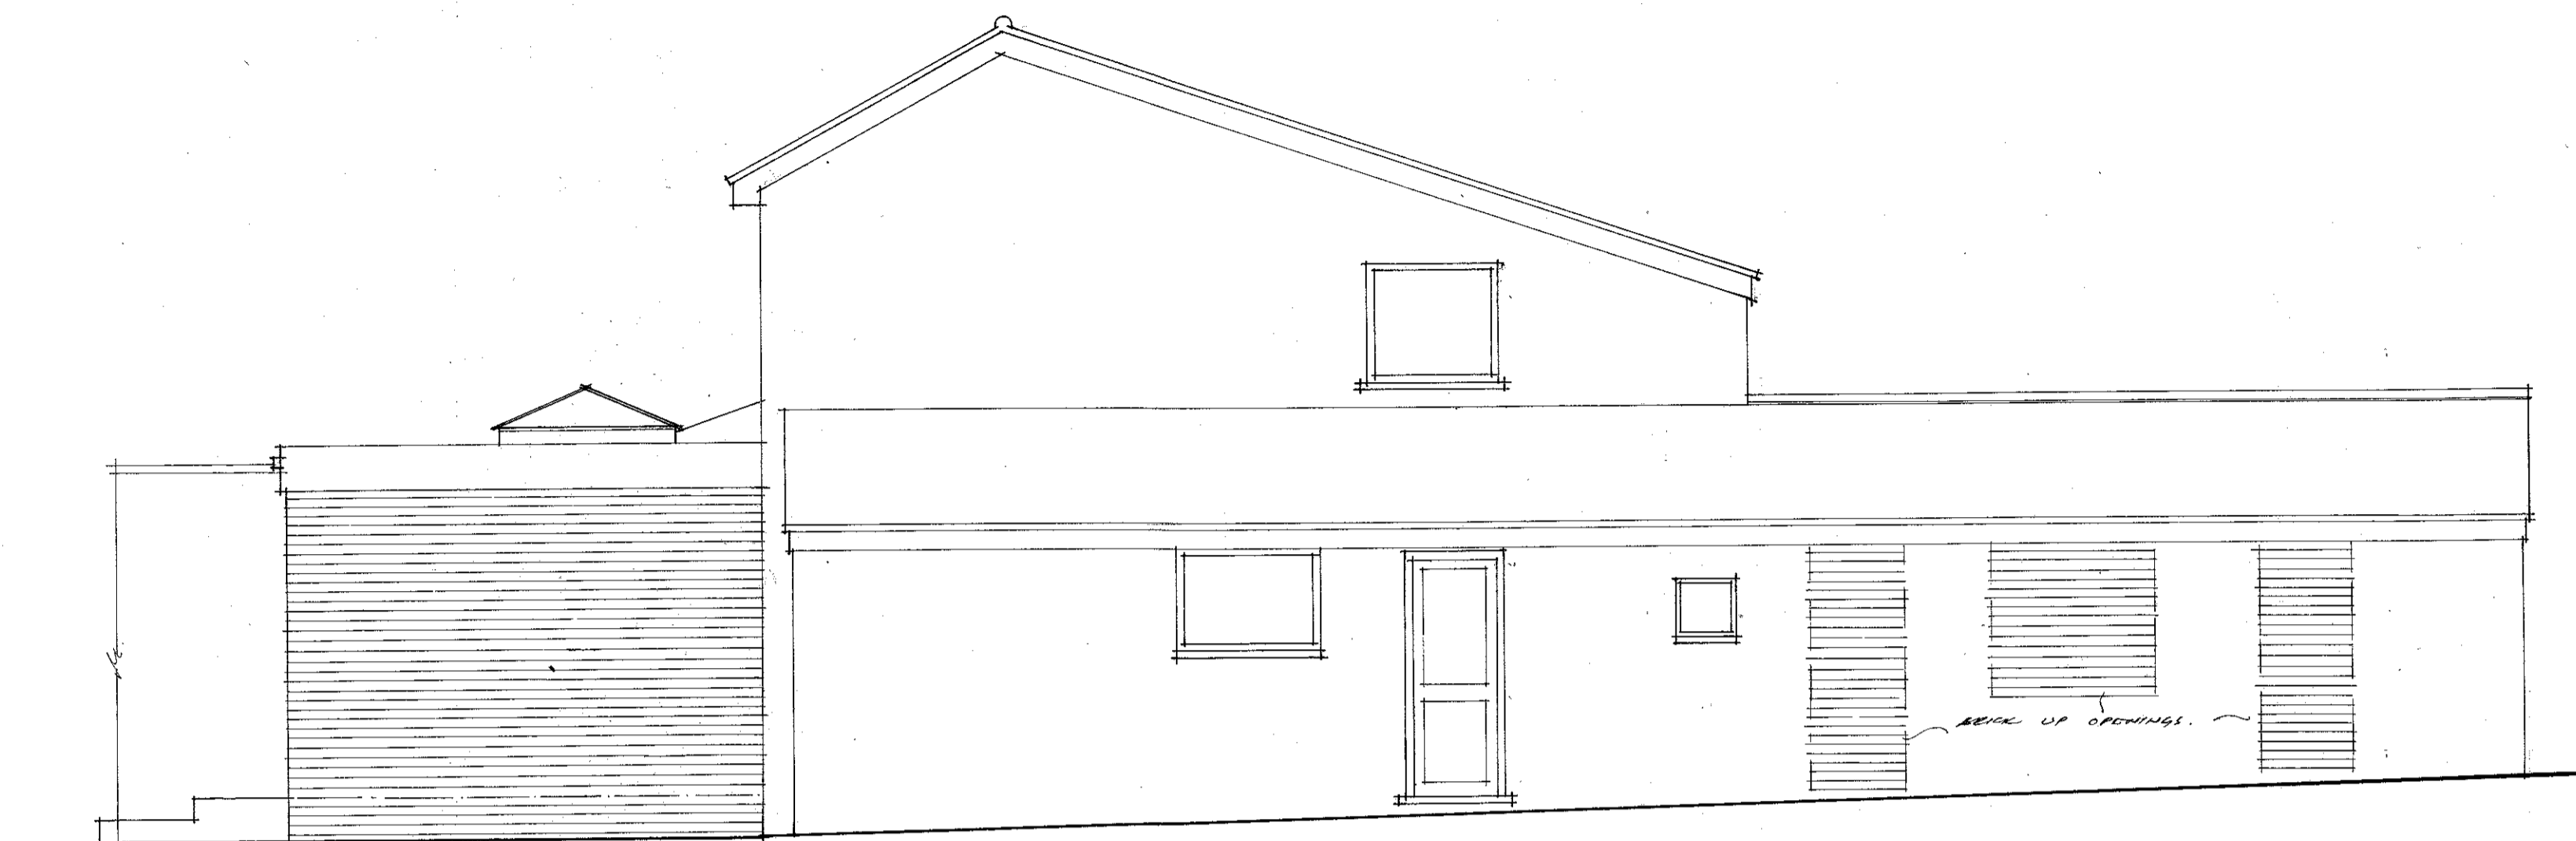

SIDE ELEVATION AS PROPOSED.

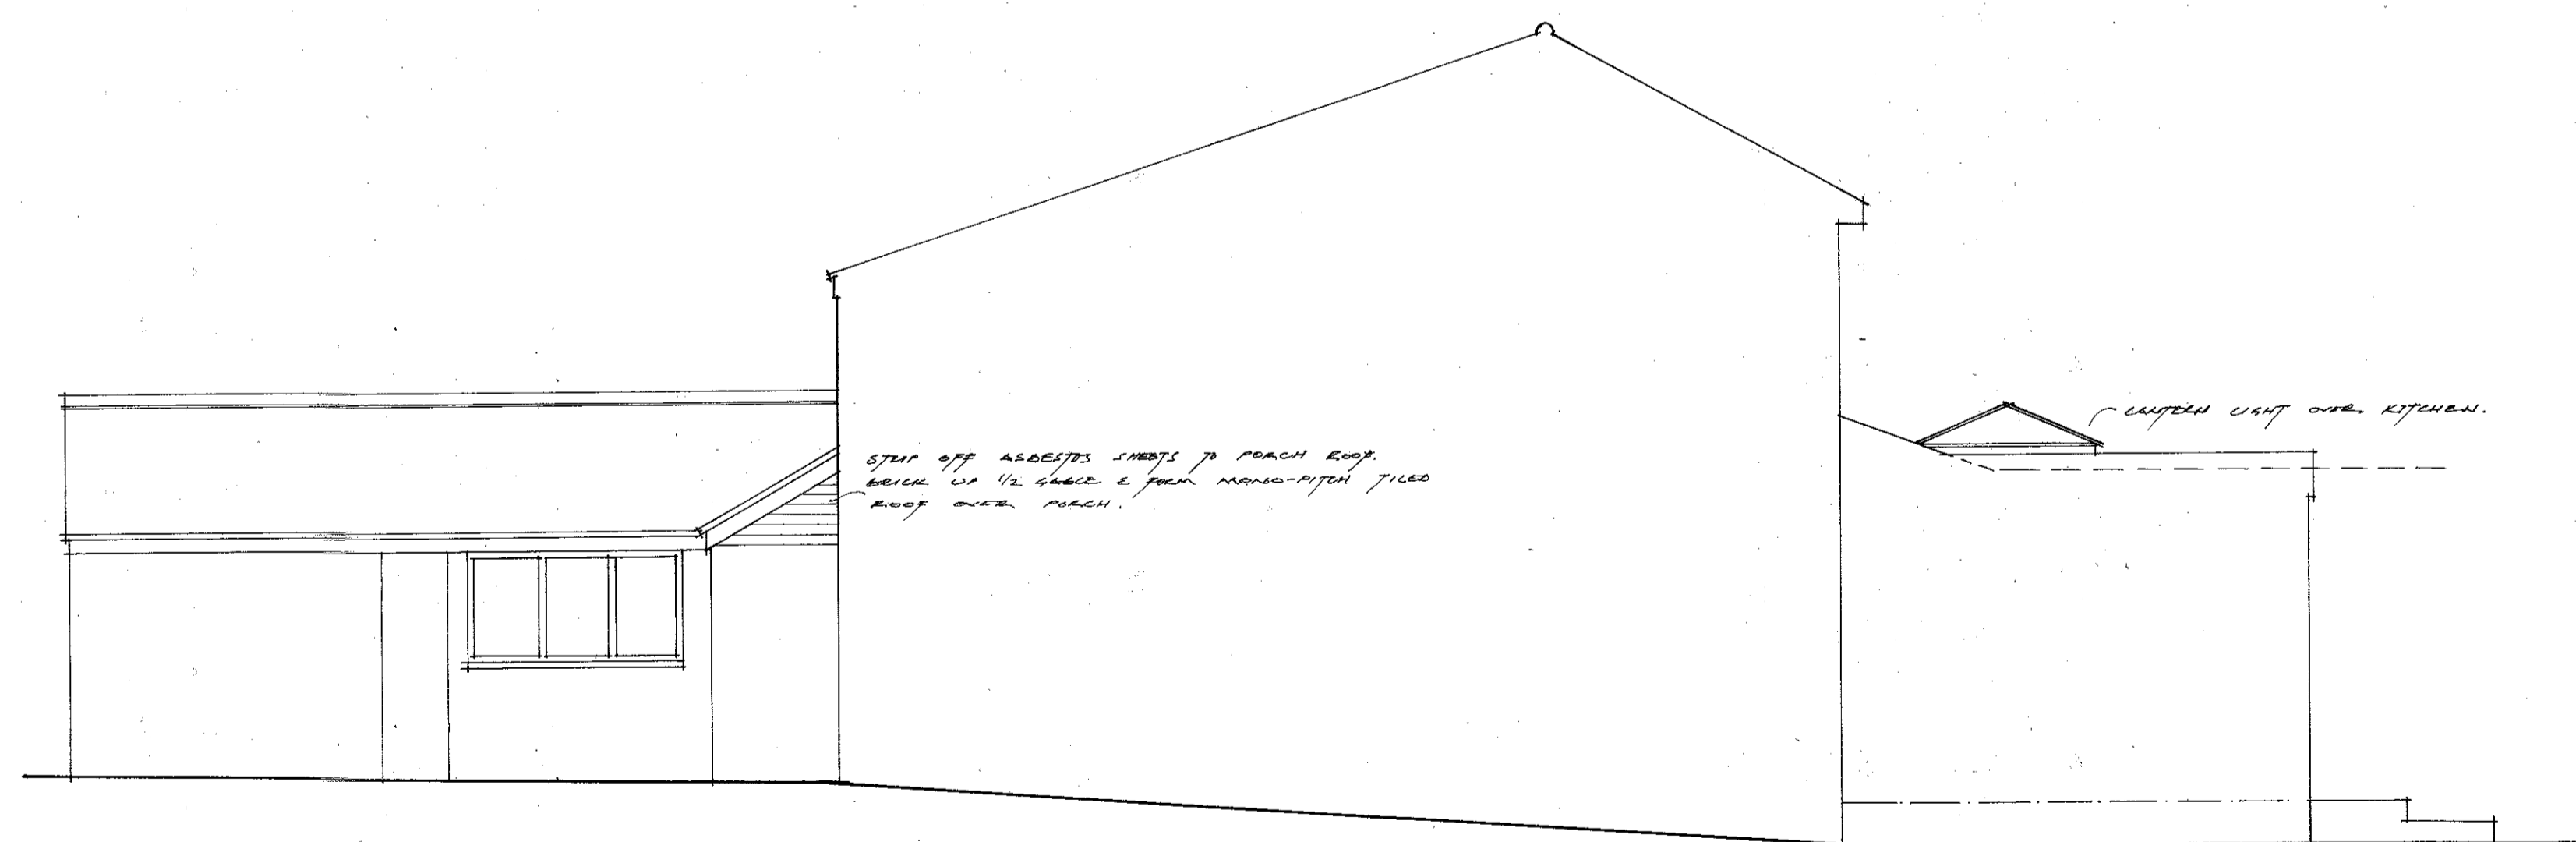

SIDE ELEVATION AS PROPOSED.

SCALE 1:50.



BACK ELEVATION AS PROPOSED.

PROPOSED
HORSFORD

SINGLE STOREY EXTENSION & ALTERATIONS AT NO 15 CORNER LANE,
FOR MRS. A. BUSHELL.

DATE: DECEMBER 2023.
DWS. NO 010/23/4.