



FRONT ELEVATION AS EXISTING.

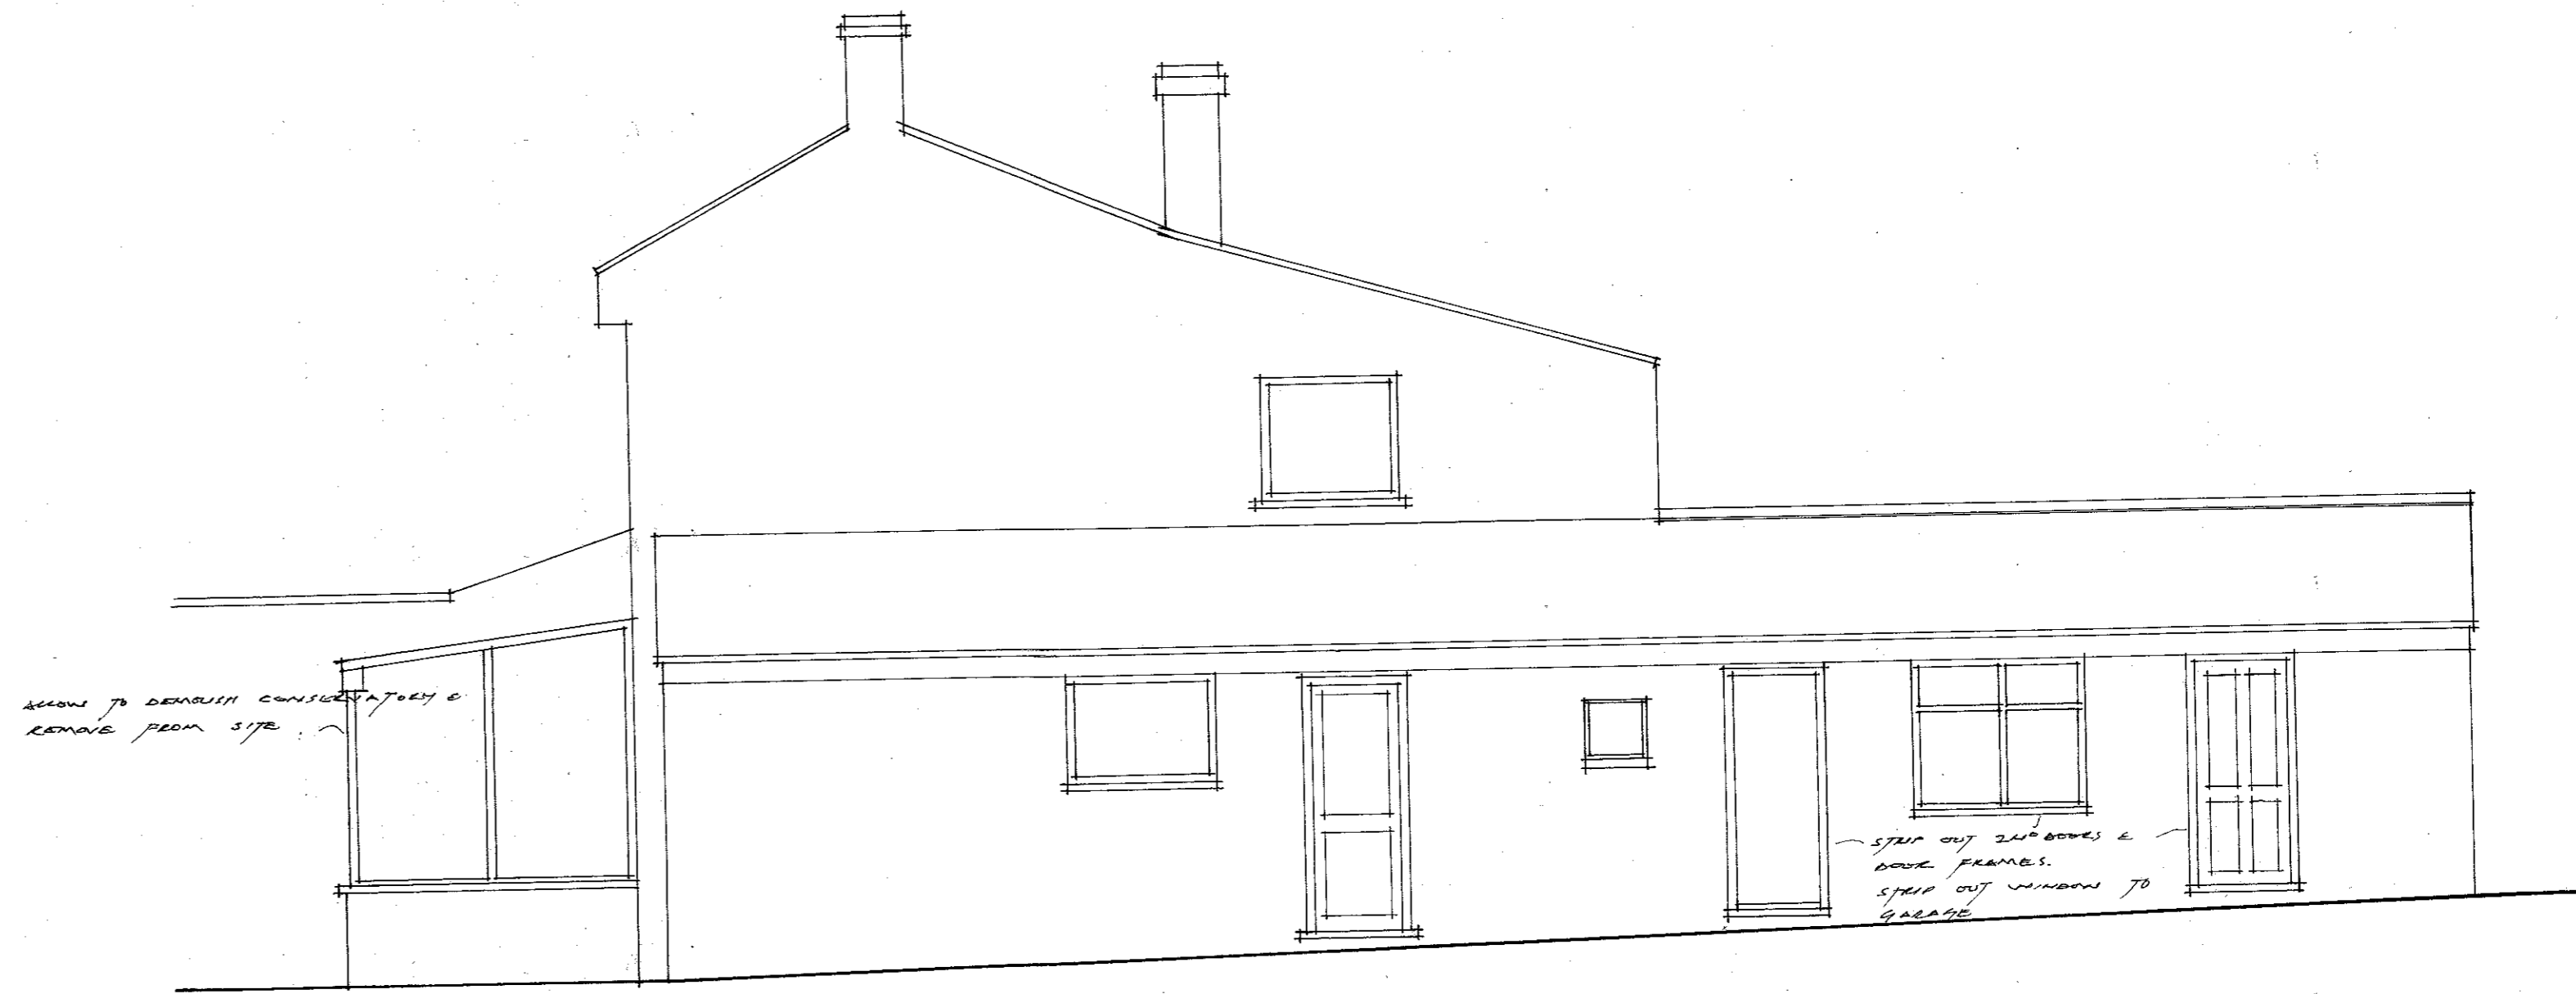


SIDE ELEVATION AS EXISTING.

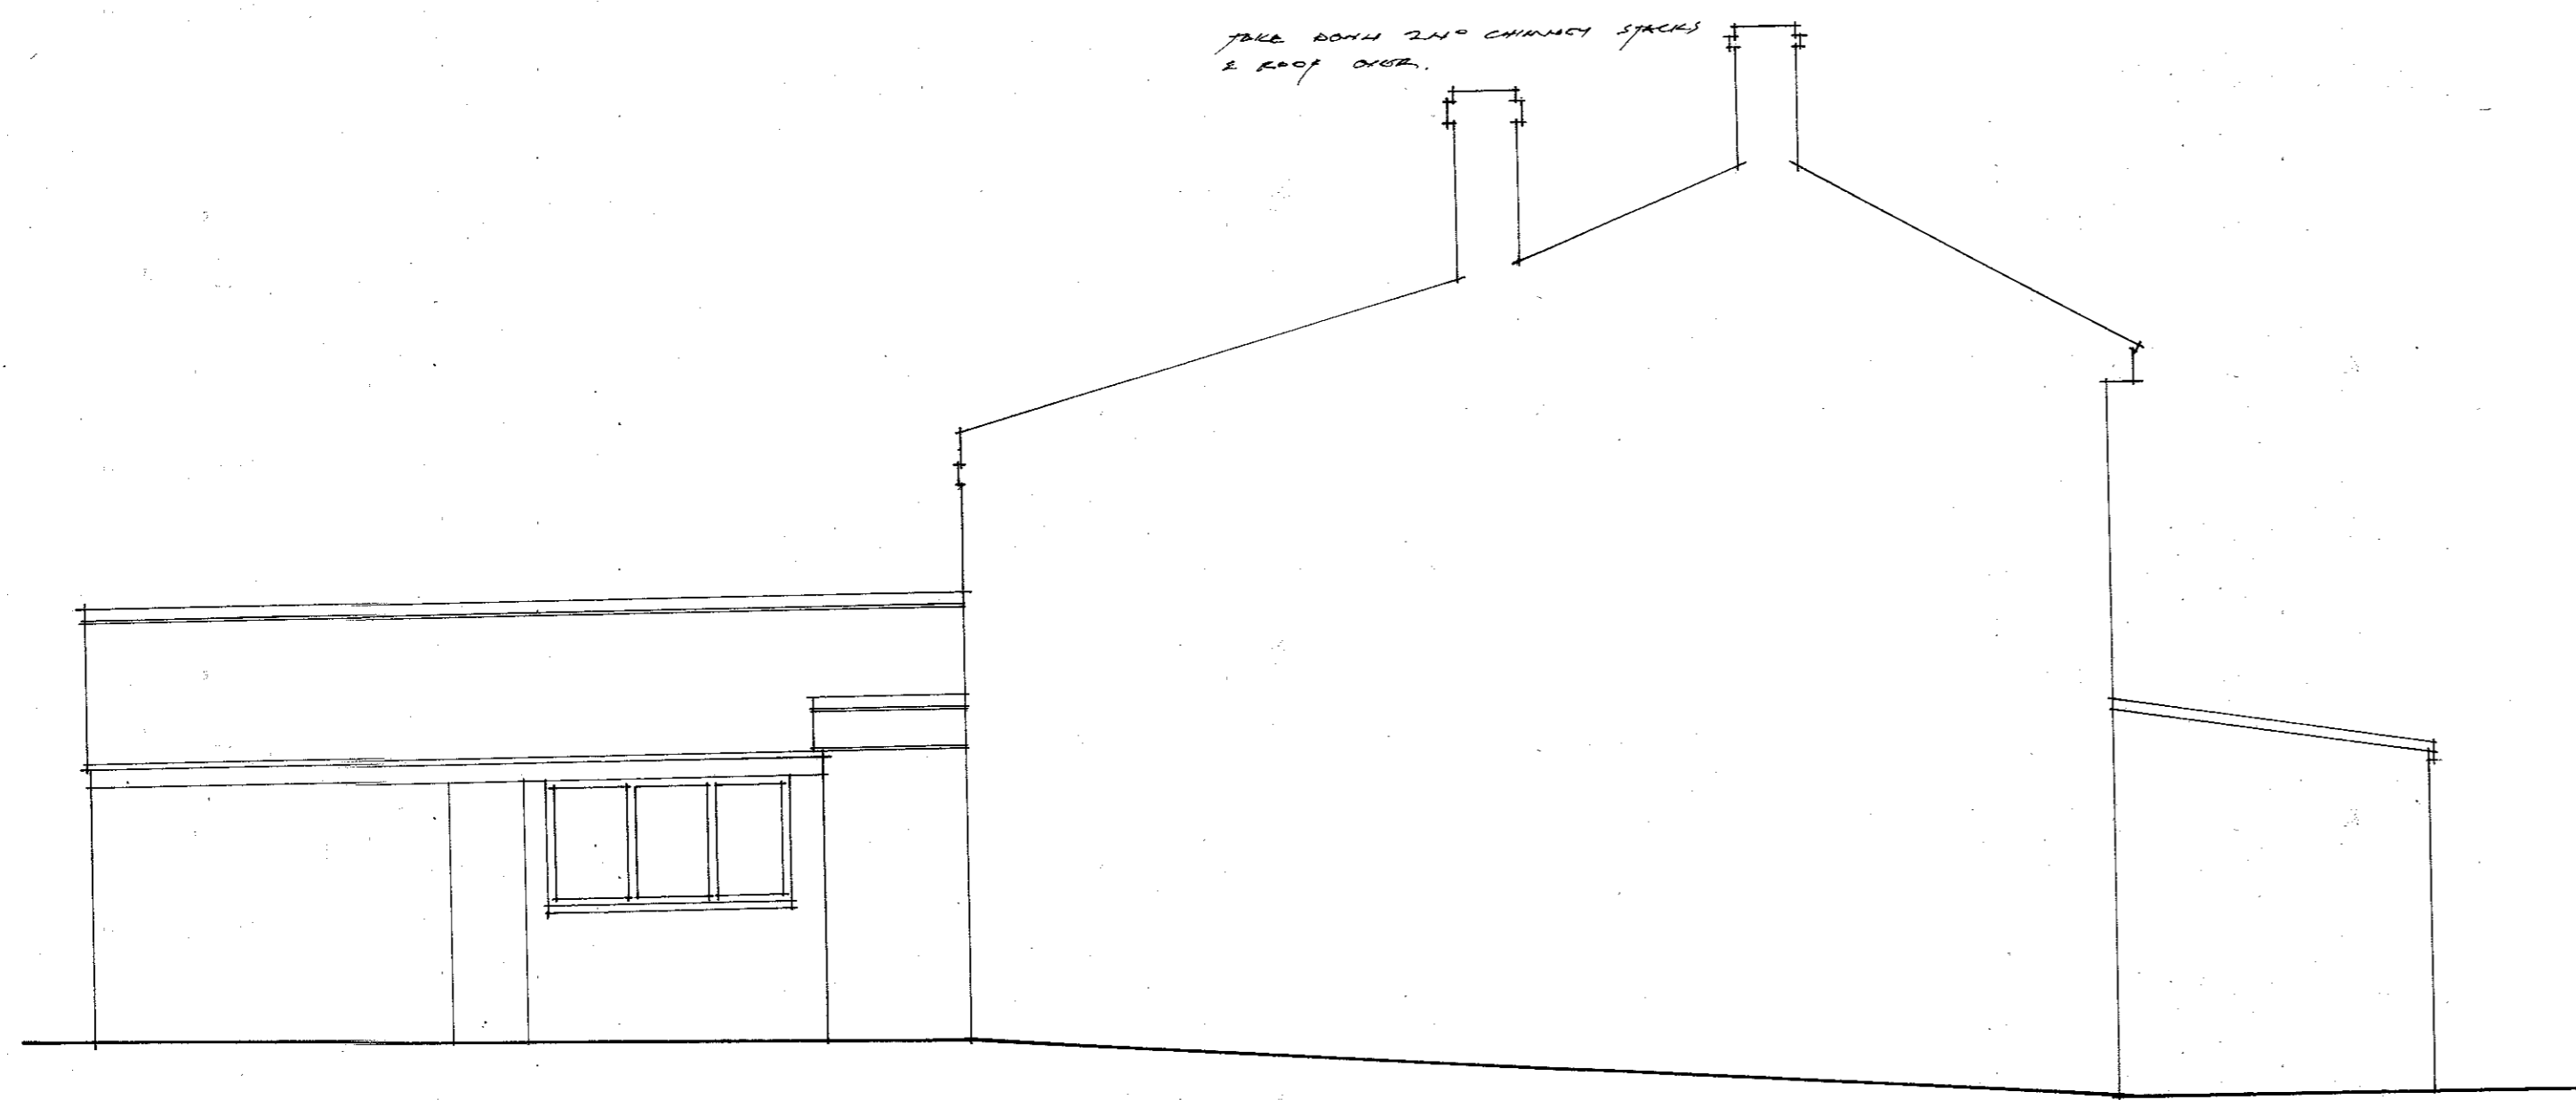

SIDE ELEVATION AS EXISTING.

SCALE 1:50.

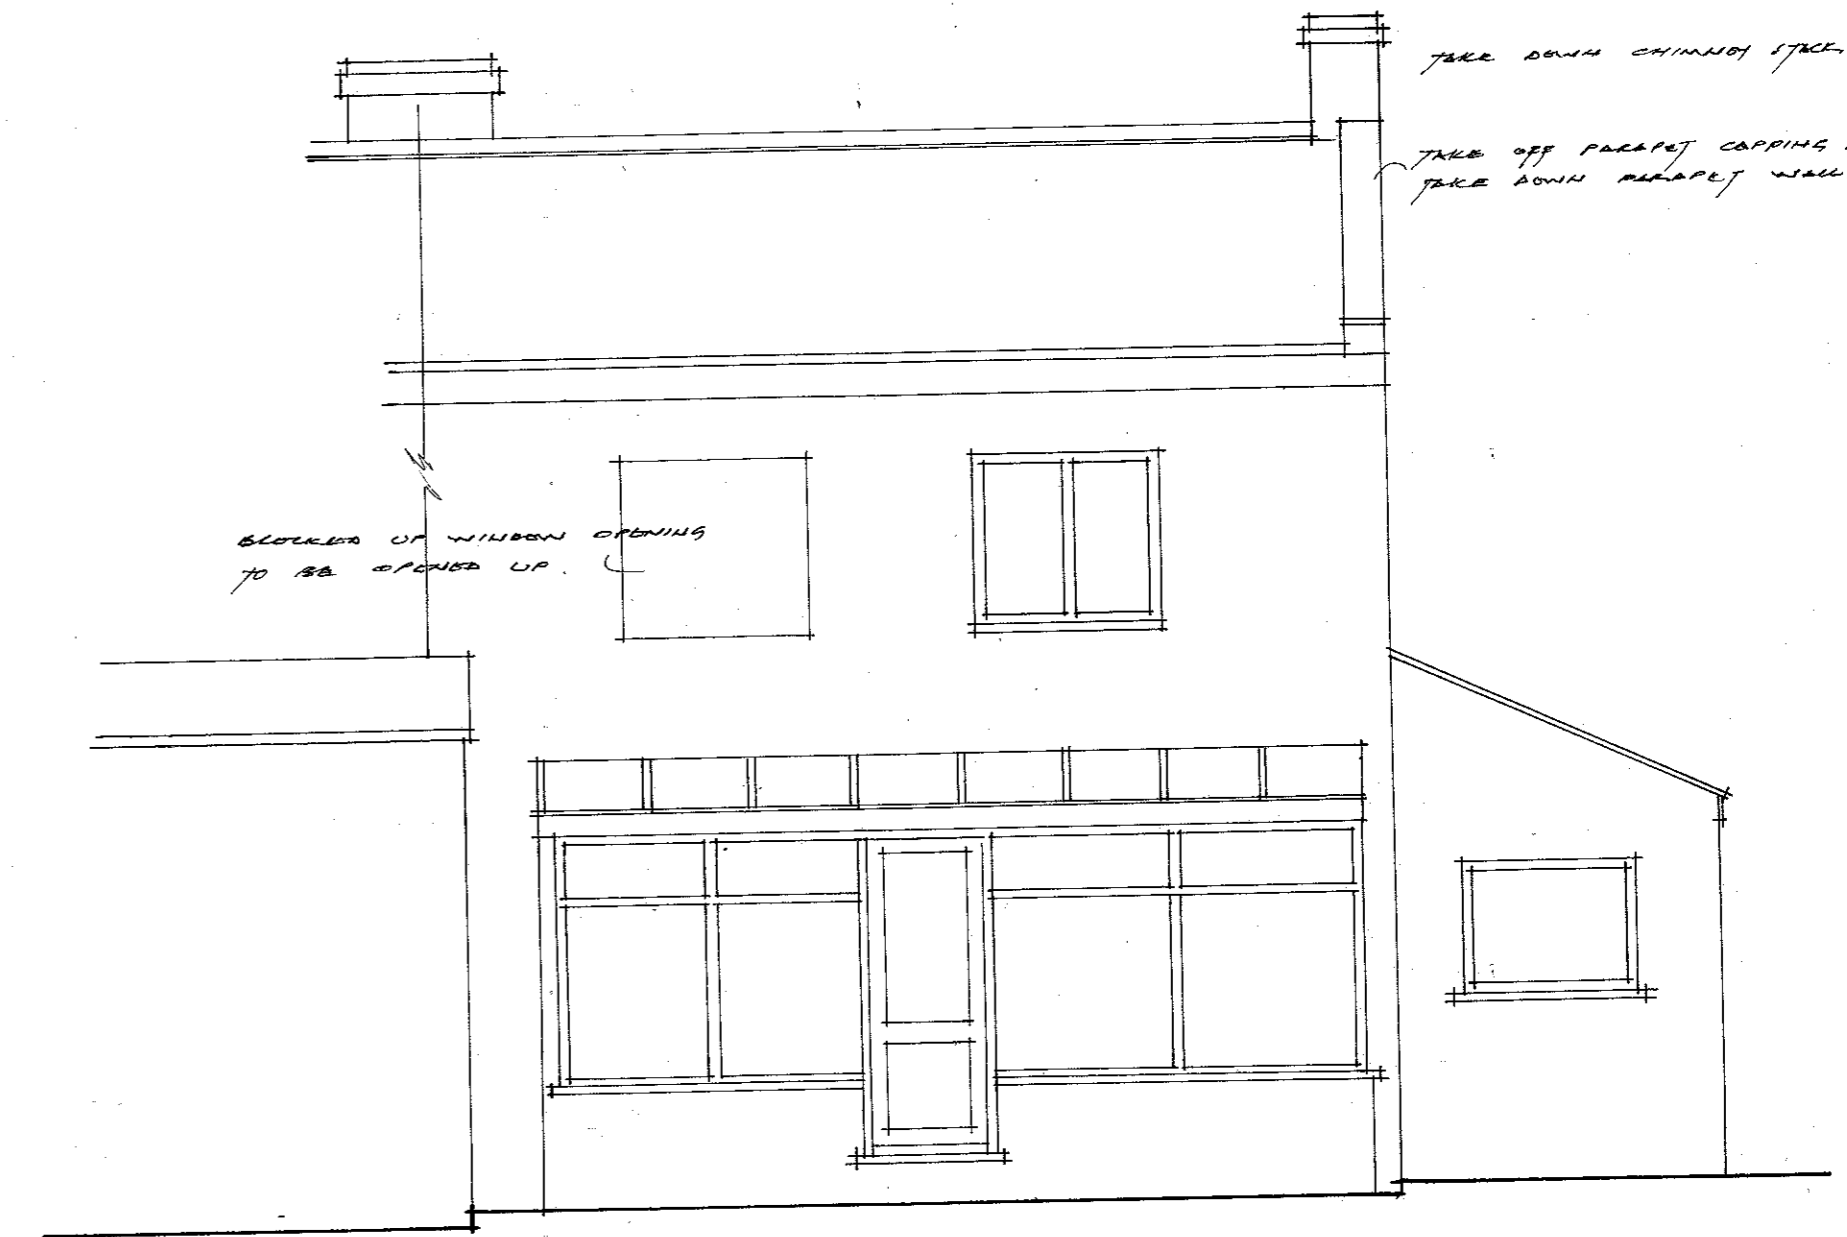

BACK ELEVATION AS EXISTING.

PROPOSED SINGLE STOREY EXTENSION & ALTERATIONS AT N°15 CORNER LANE 1
 HORSFOLD FOR MR & MRS. A. BUSHELL.

DATE: DECEMBER 2023
 DWG. N° 010/23/3.