



GROUND FLOOR PLAN AS PROPOSED.
SCALE: 1:50.

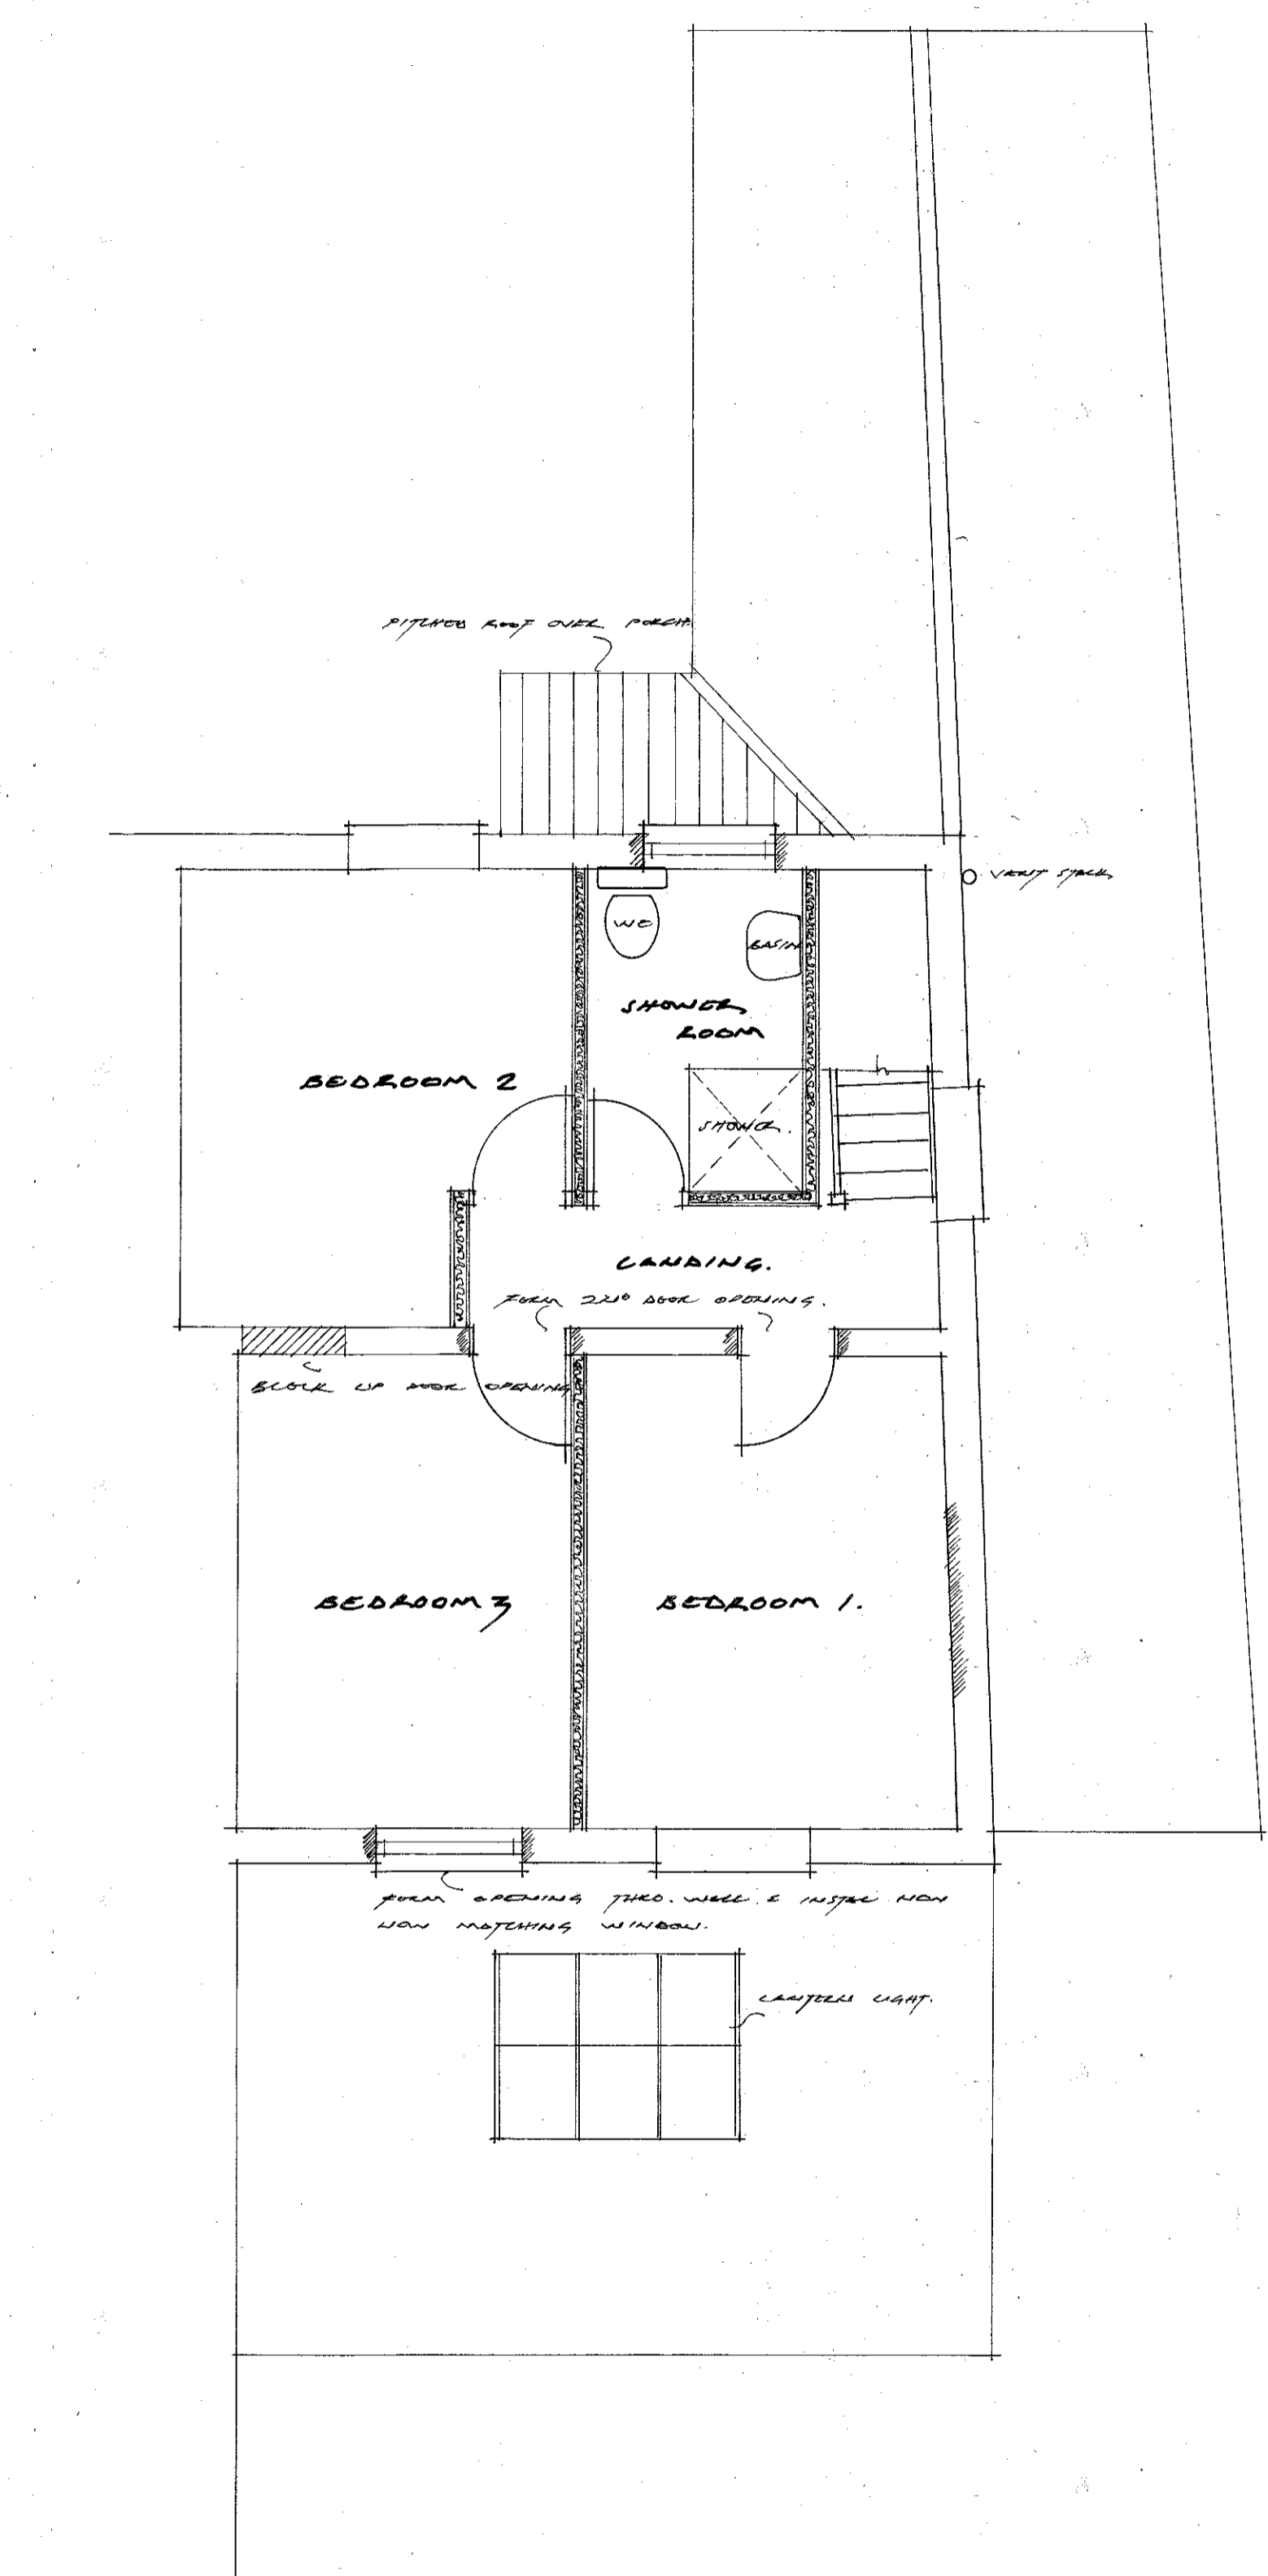

FIRST FLOOR PLAN AS PROPOSED.

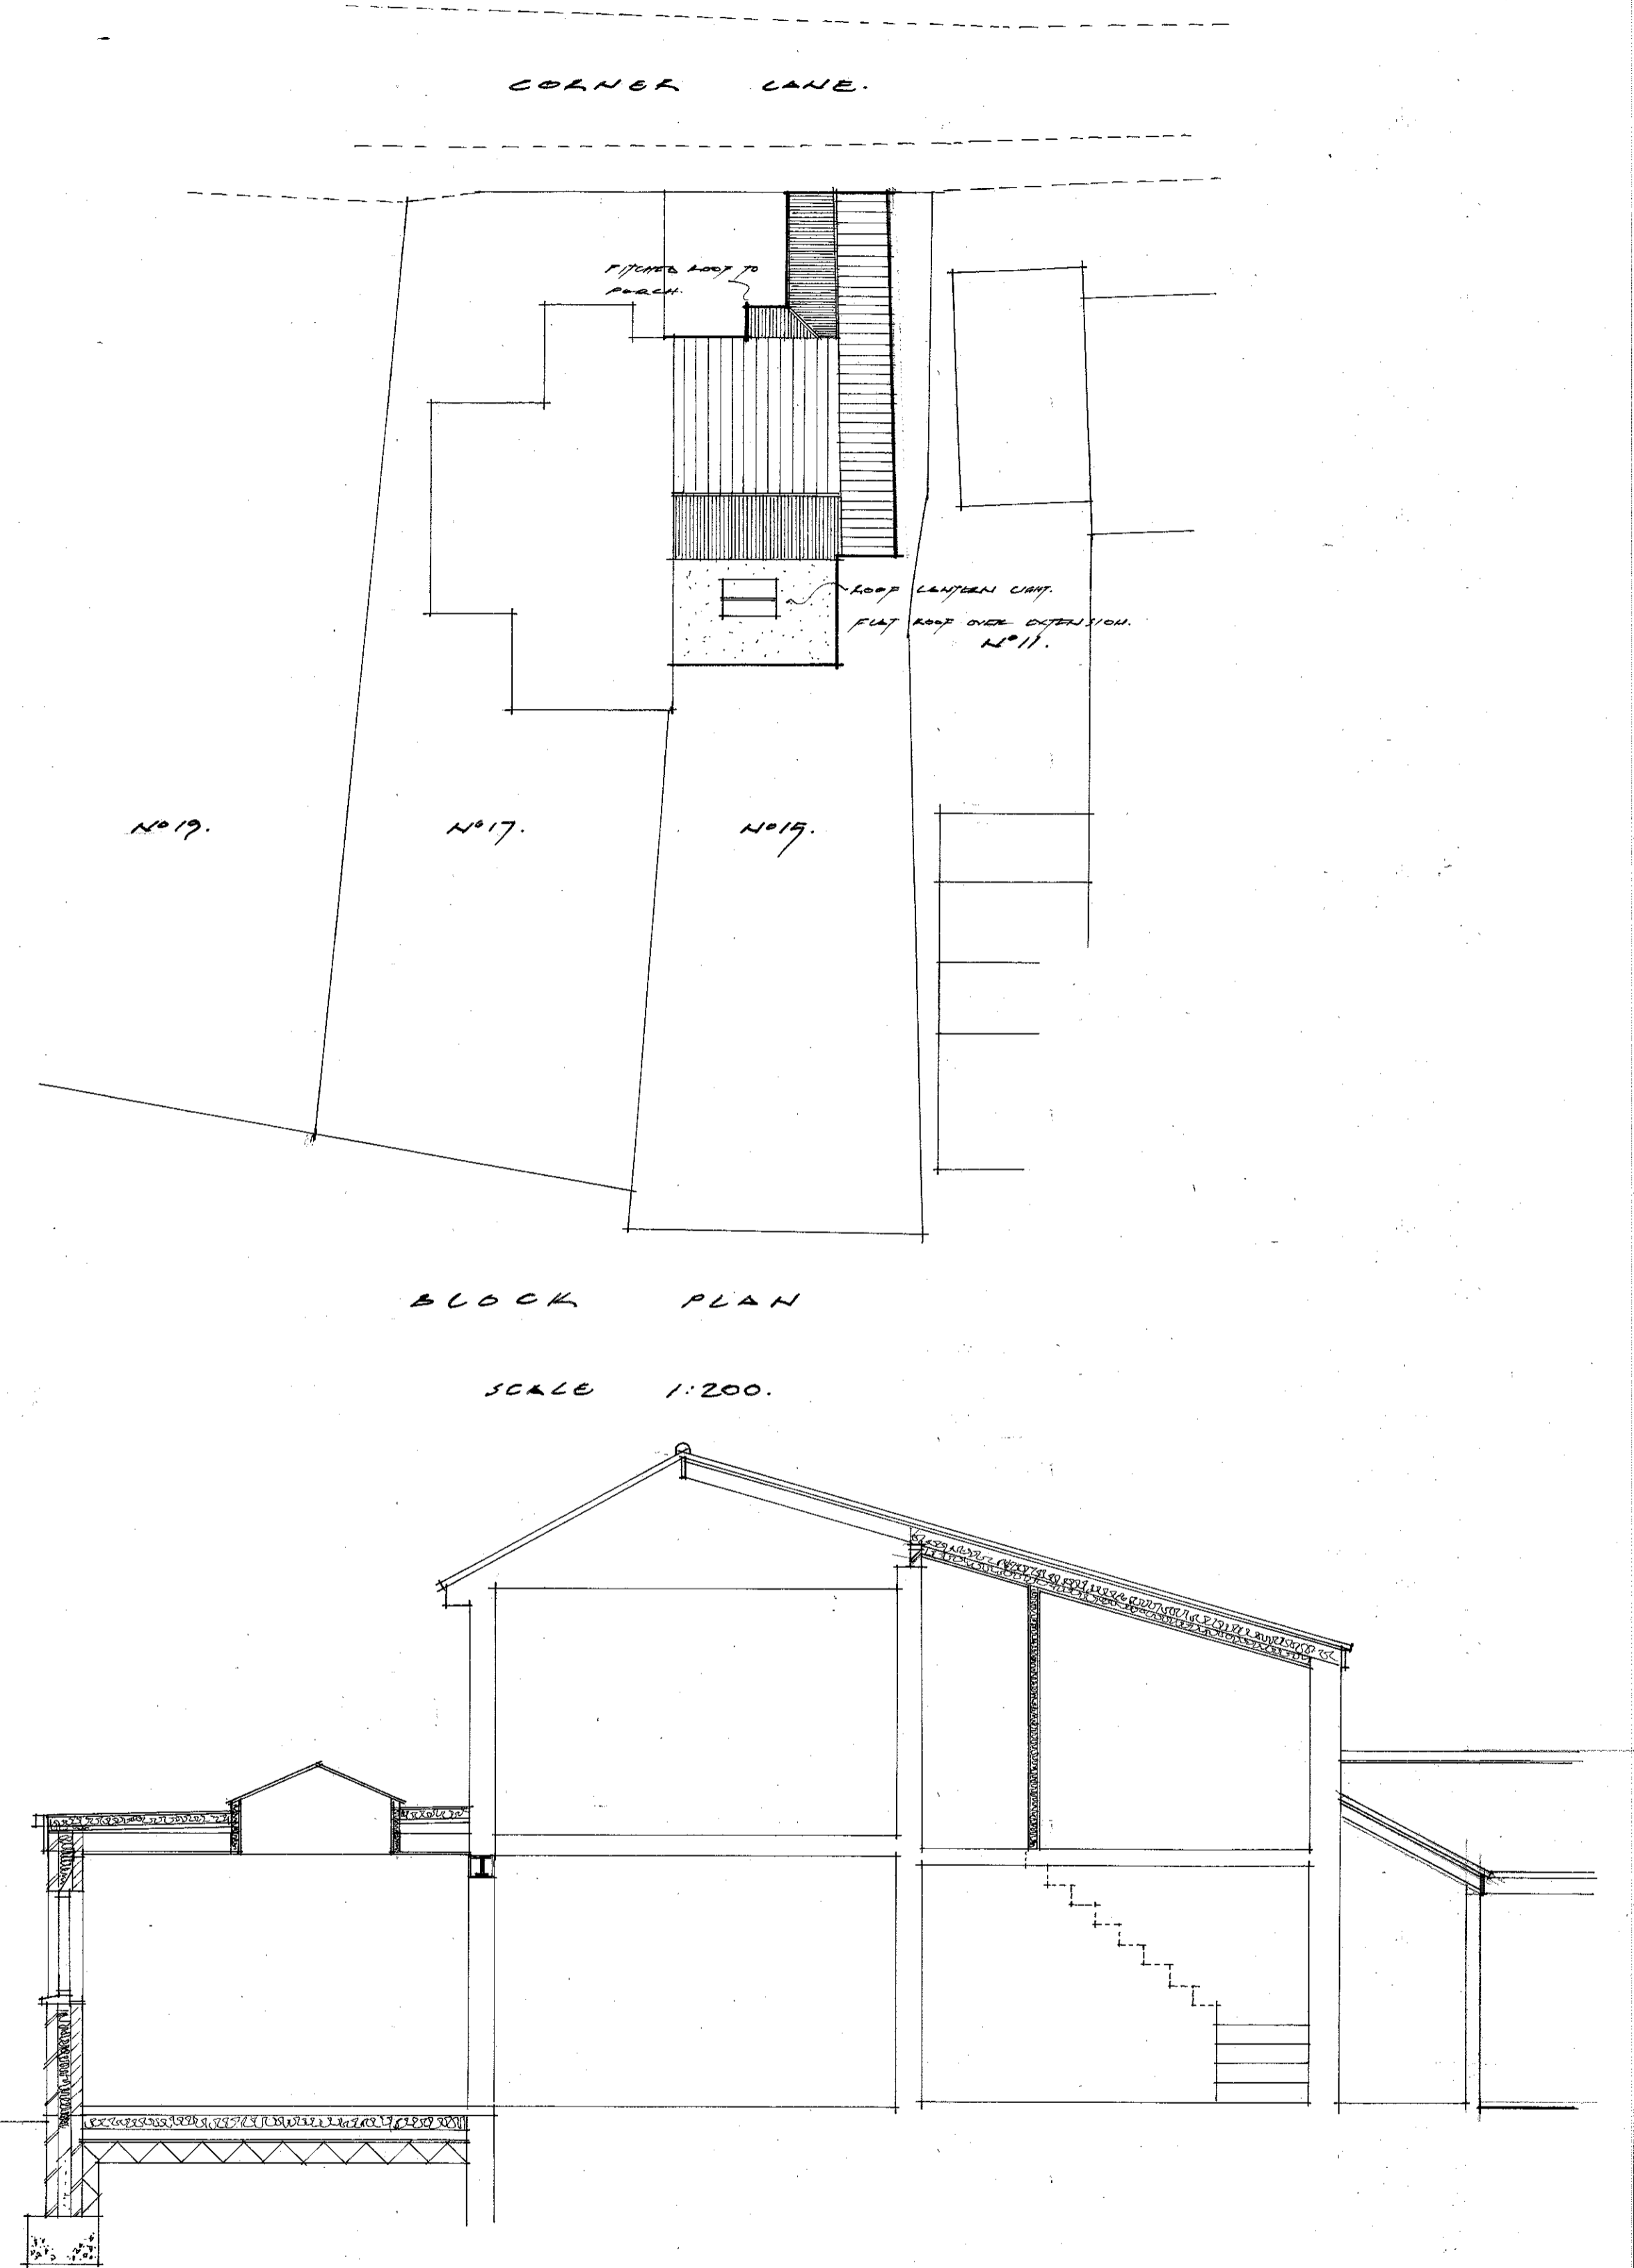

TYPICAL SECTION.