



NORTH WEST ELEVATION

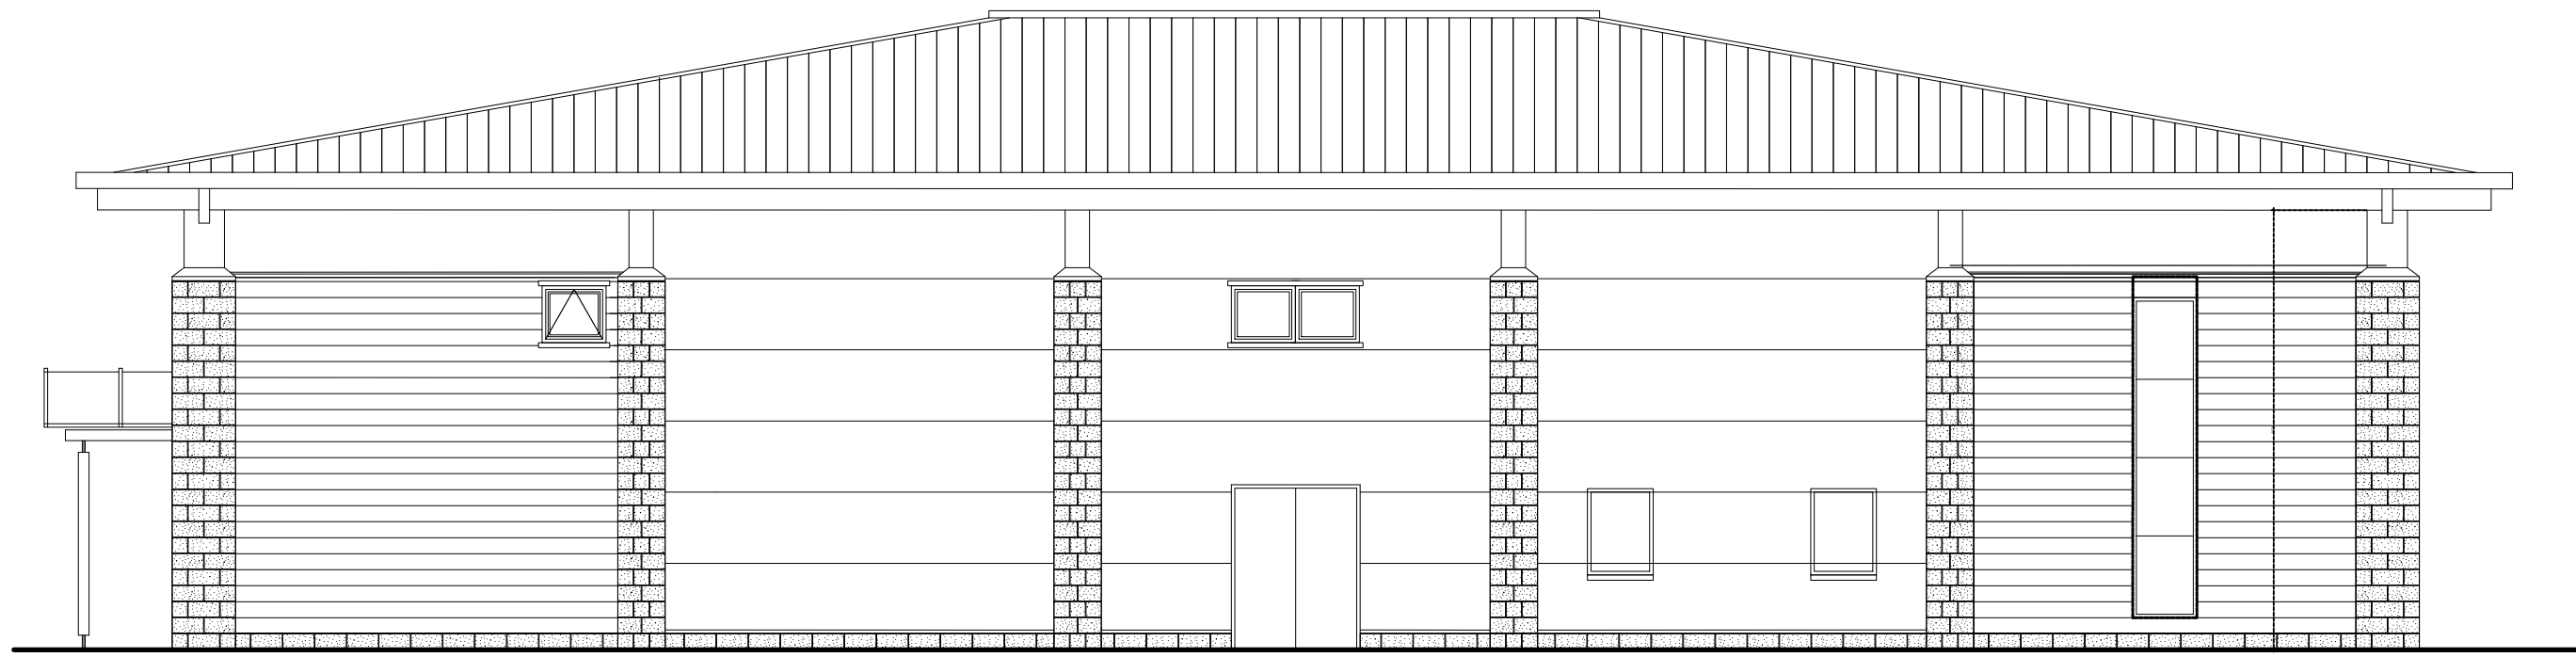


SOUTH WEST ELEVATION

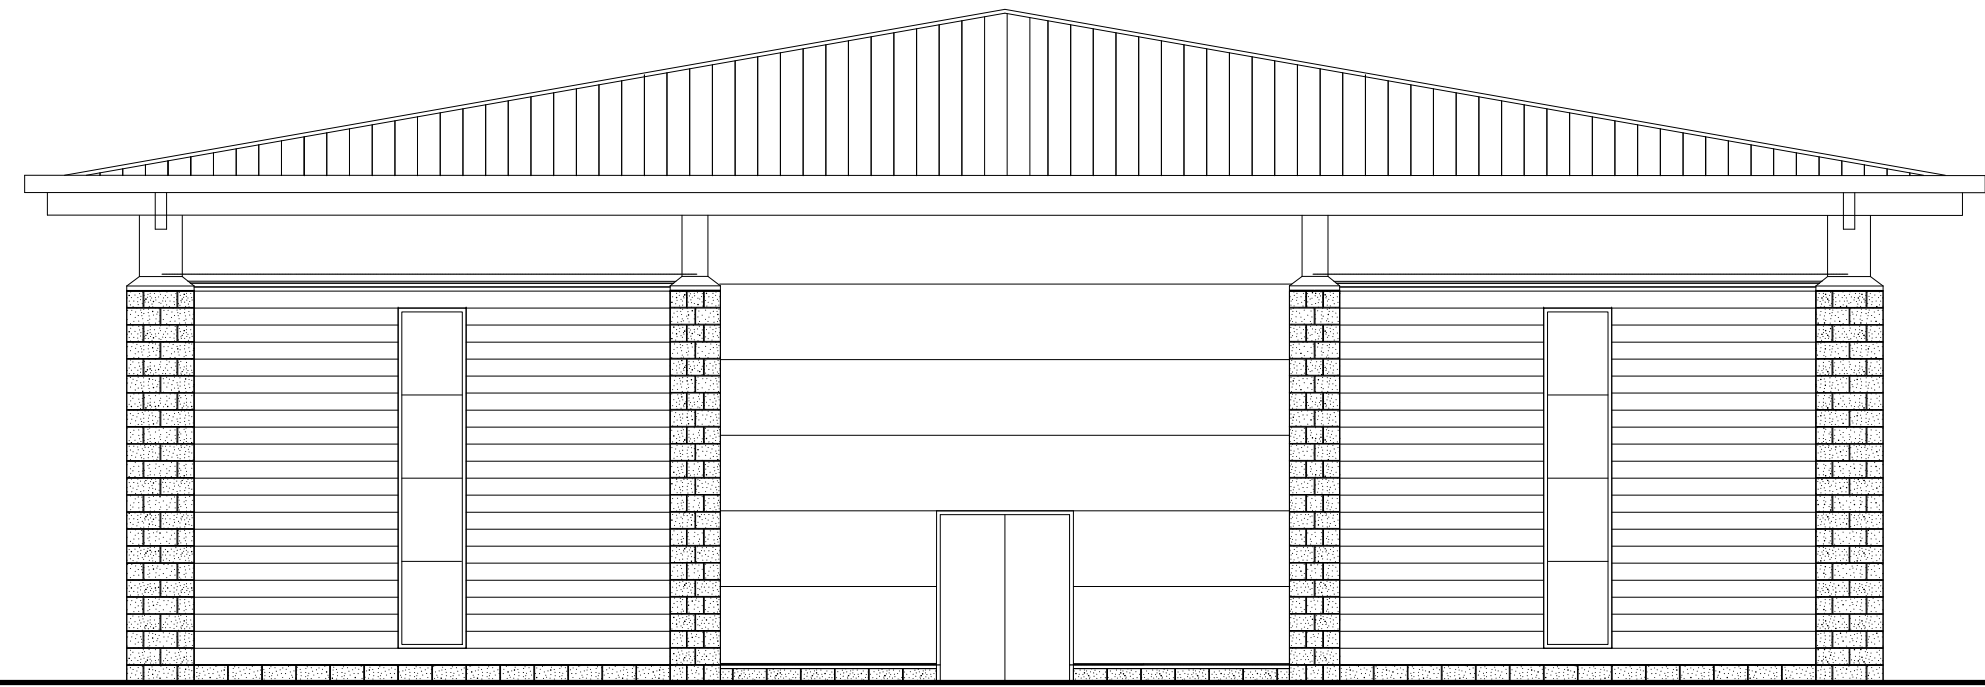

SOUTH EAST ELEVATION

0m 1m scale 1:50 at A1 10m

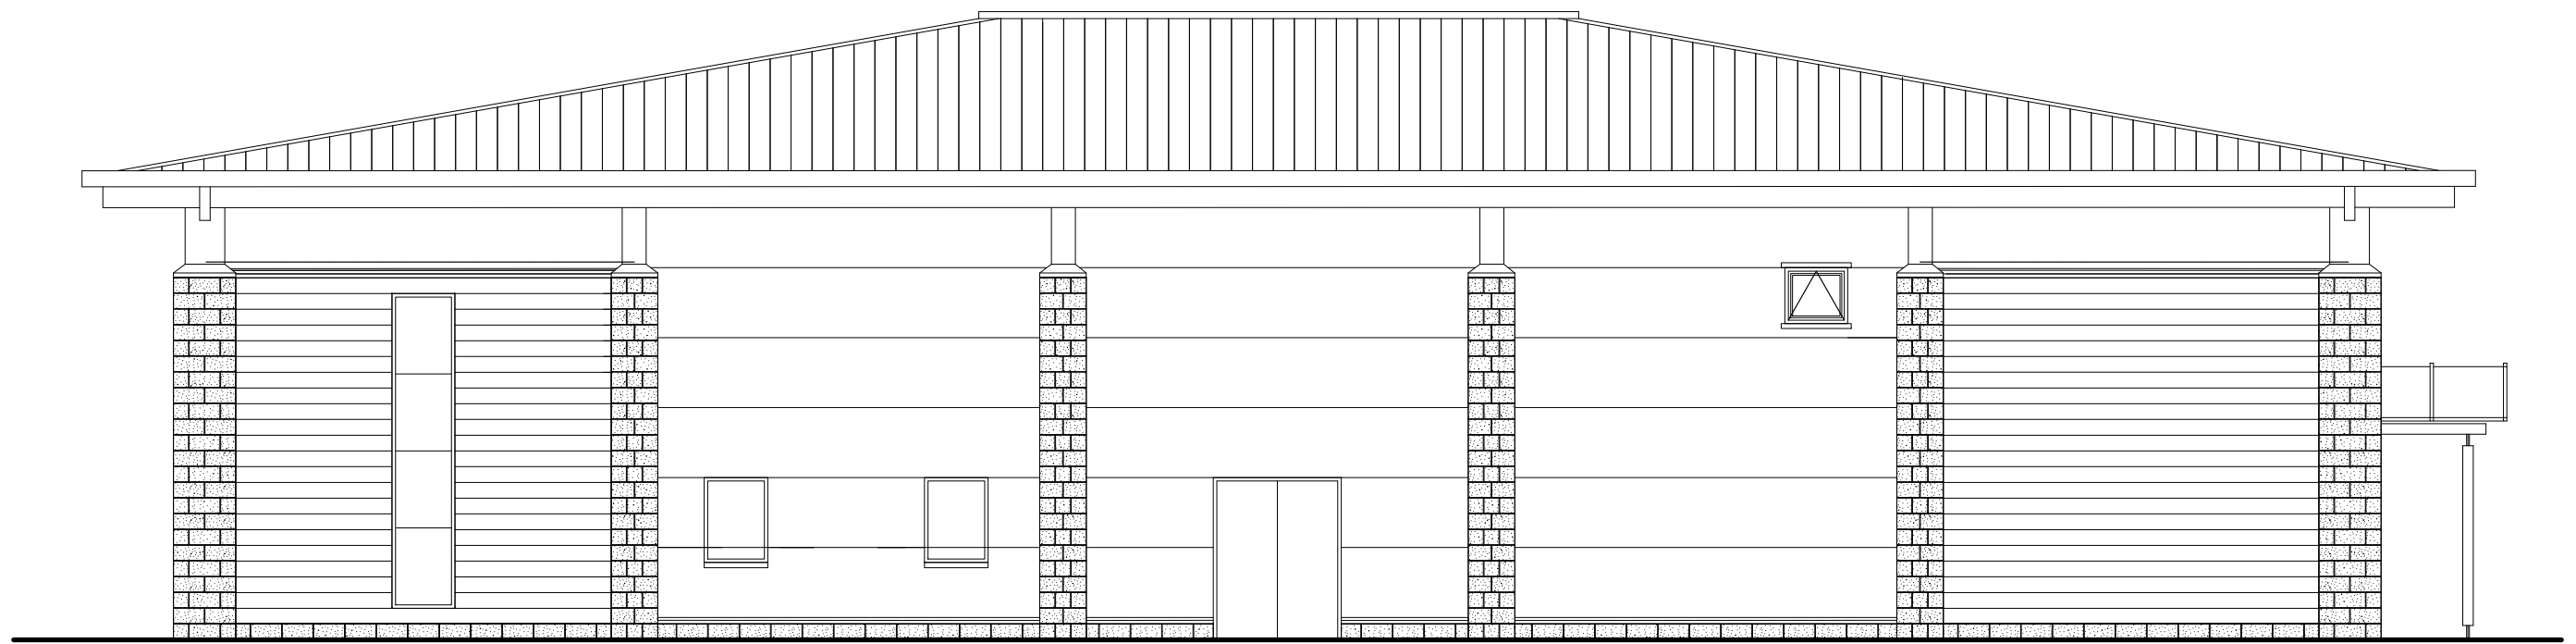

NORTH EAST ELEVATION

revisions

reynolds architecture ltd.
 1 lulloch street, dingwall, IV15 9JY
 tel. 01349 867766 fax. 01349 867769
 www.reynolds-architecture.com

**Childcare Drop in Centre, Inverness
 at Inverness
 for Ms Denise Barras**

drawing description
Existing elevations

drawing number 2009 001-001-A	revision number A
---	-----------------------------

scale 1:50	date 06/02/09	drawn SM
----------------------	-------------------------	--------------------

1. Protected by copyright. No reproduction without express permission from architect.
 2. Contractor is responsible for checking all dimensions prior to construction.
 3. Discrepancies to be referred to architect for decision.