




NORTH WEST ELEVATION

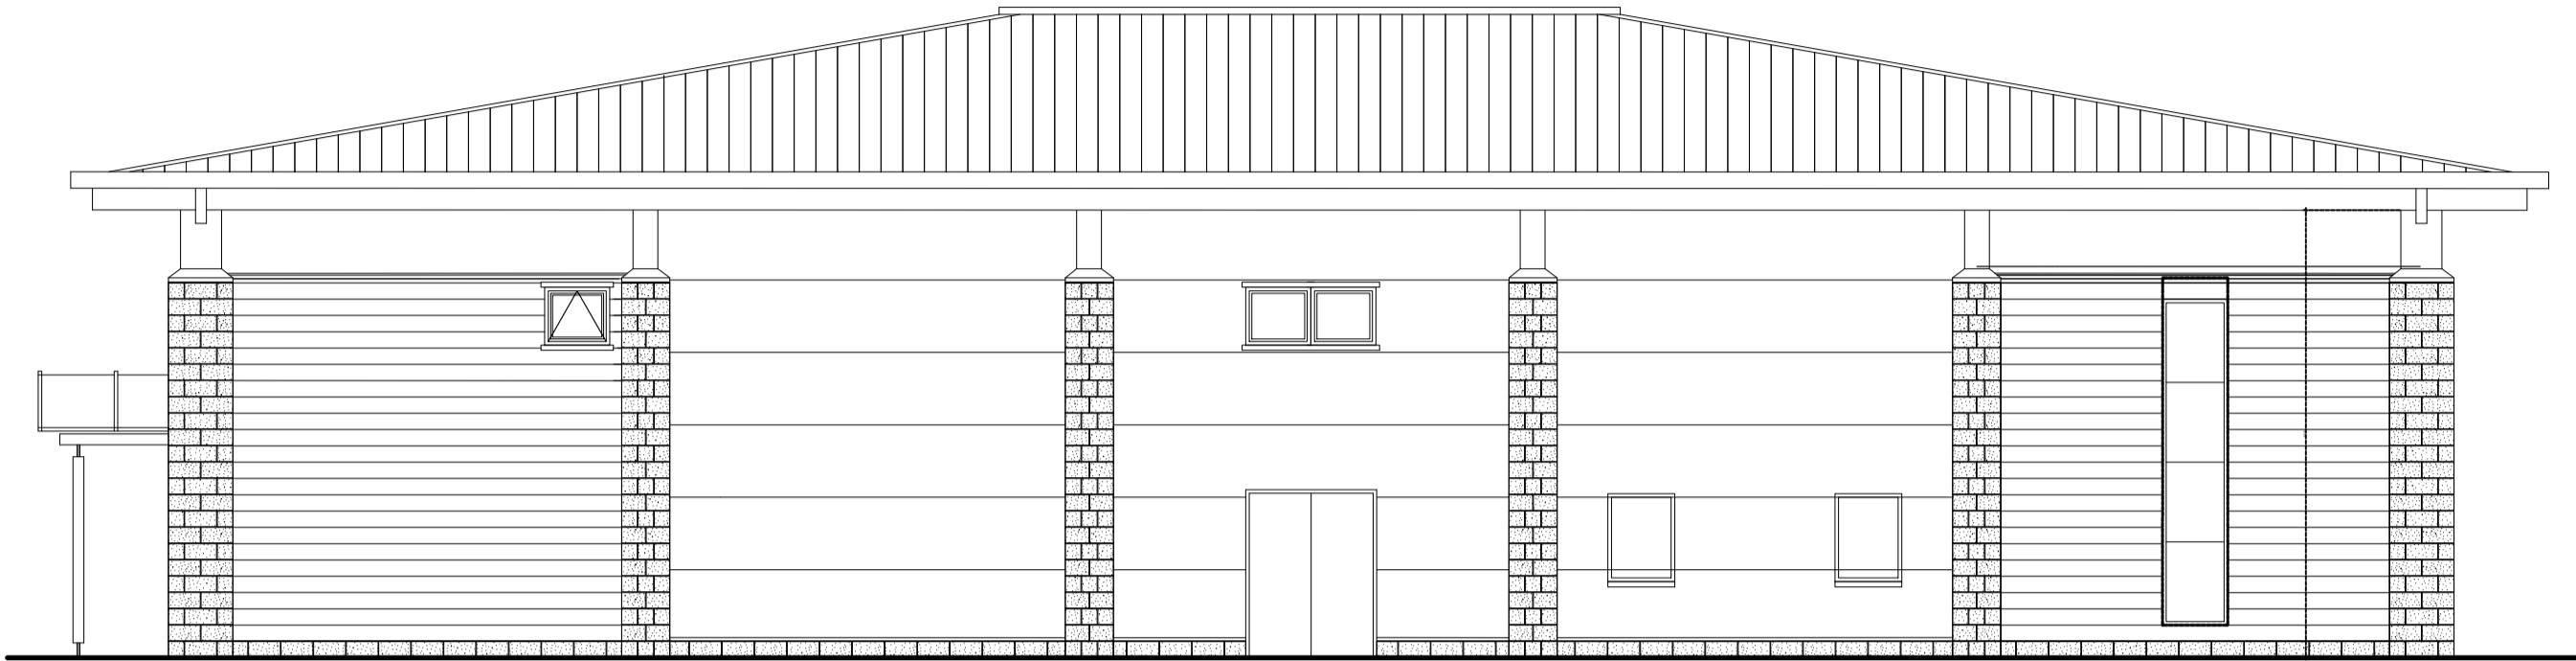

SOUTH WEST ELEVATION

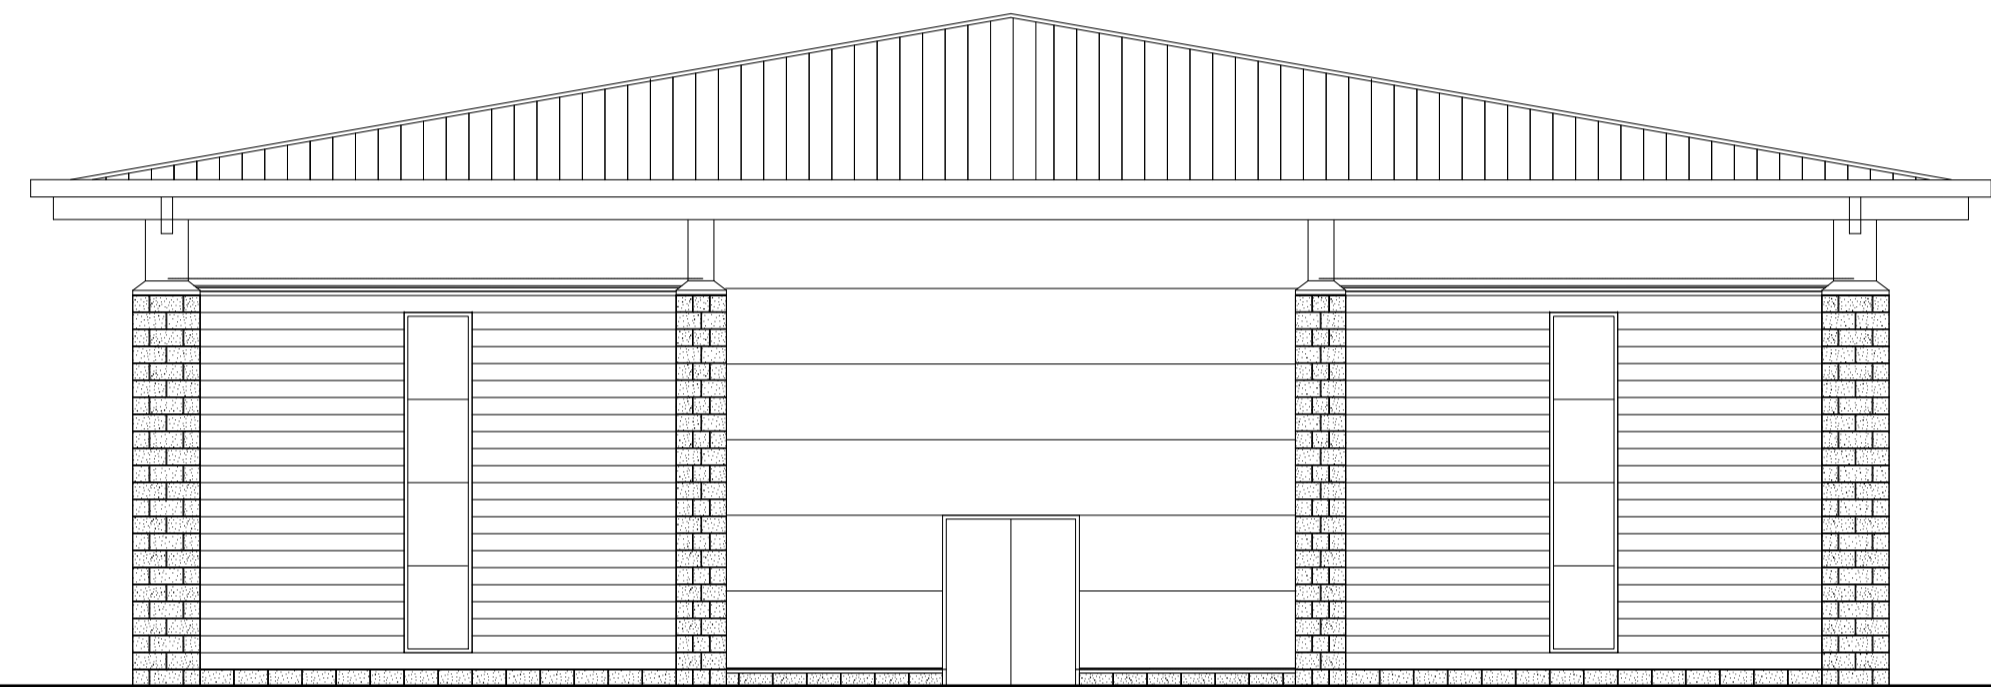

SOUTH EAST ELEVATION

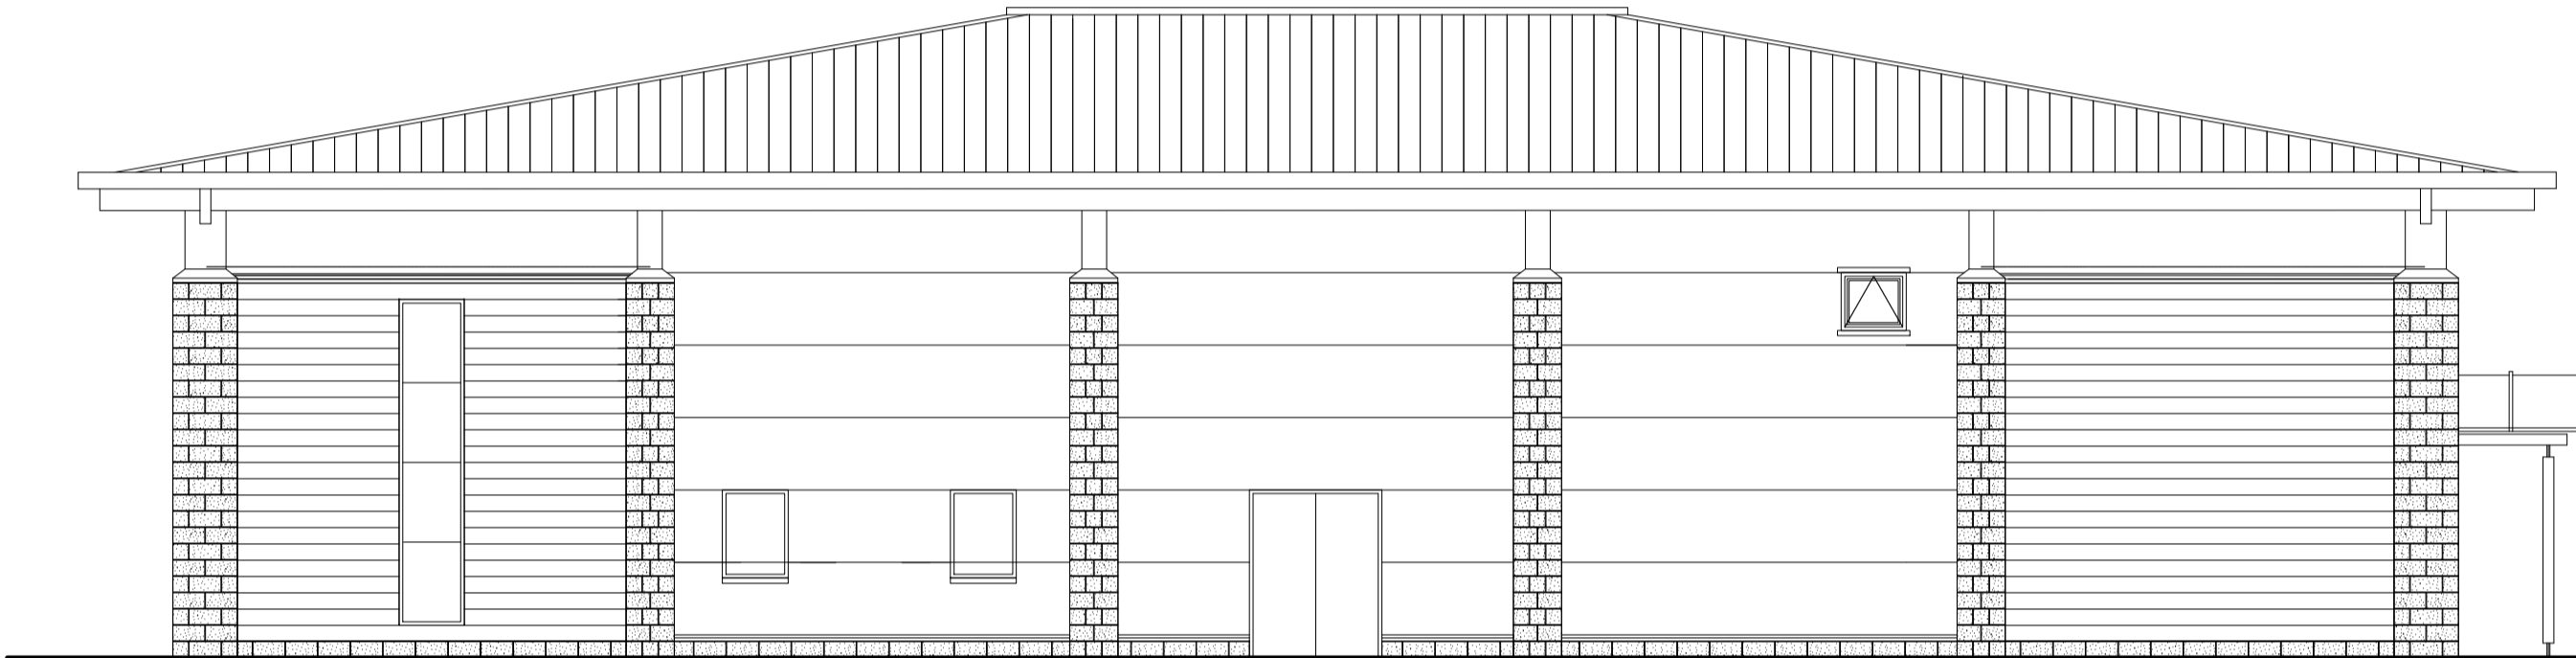

NORTH EAST ELEVATION

building warrant issue

revisions		
reynolds architecture ltd. 1 lulloch street, dingwall, IV15 9JY tel. 01349 867766 fax. 01349 867769 www.reynolds-architecture.com		
Childcare Drop in Centre, Inverness at Inverness for Ms Denise Barras		
drawing description		
Existing elevations		
drawing number	revision number	
2009 001-001-A	A	
scale	date	drawn
1:50	06/02/09	SM
<small>1. Protected by copyright. no reproduction without express permission from architect. 2. Contractor is responsible for checking all dimensions prior to construction. 3. Discrepancies to be referred to architect for decision.</small>		