


Location
1 : 2000

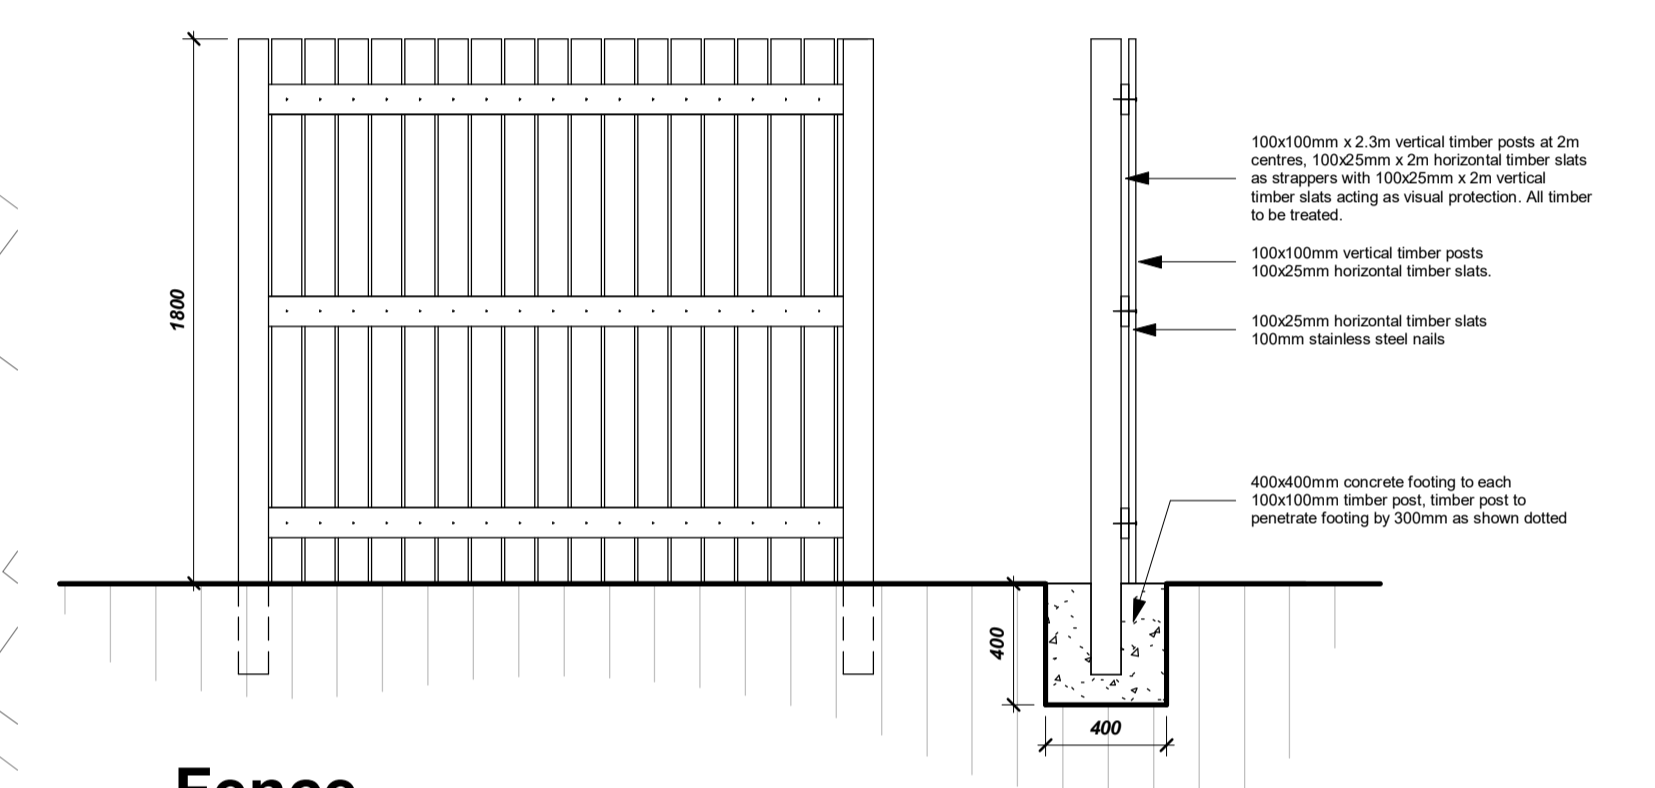


Fence
1 : 25

Parking notes.



- At present there is 27no parking spaces. It is intended to remove 10no for the raised decking.
- The Playzone soft play is to be removed and to be made into Nursery area as permitted change in class.
- There will be no public parking, other than drop off for Nursery.
- There are 17 parking spaces for staff and overspill parking can be provided by the adjacent retail park car park, which has level access provision.
- There is a bus stop directly at the front of the building.

Warrant issue		
No.	Description	Date
A	Dimensions added	01.11.23
B	New deck externally	30.11.23
C	Notes added	11.12.23

Inshes Church

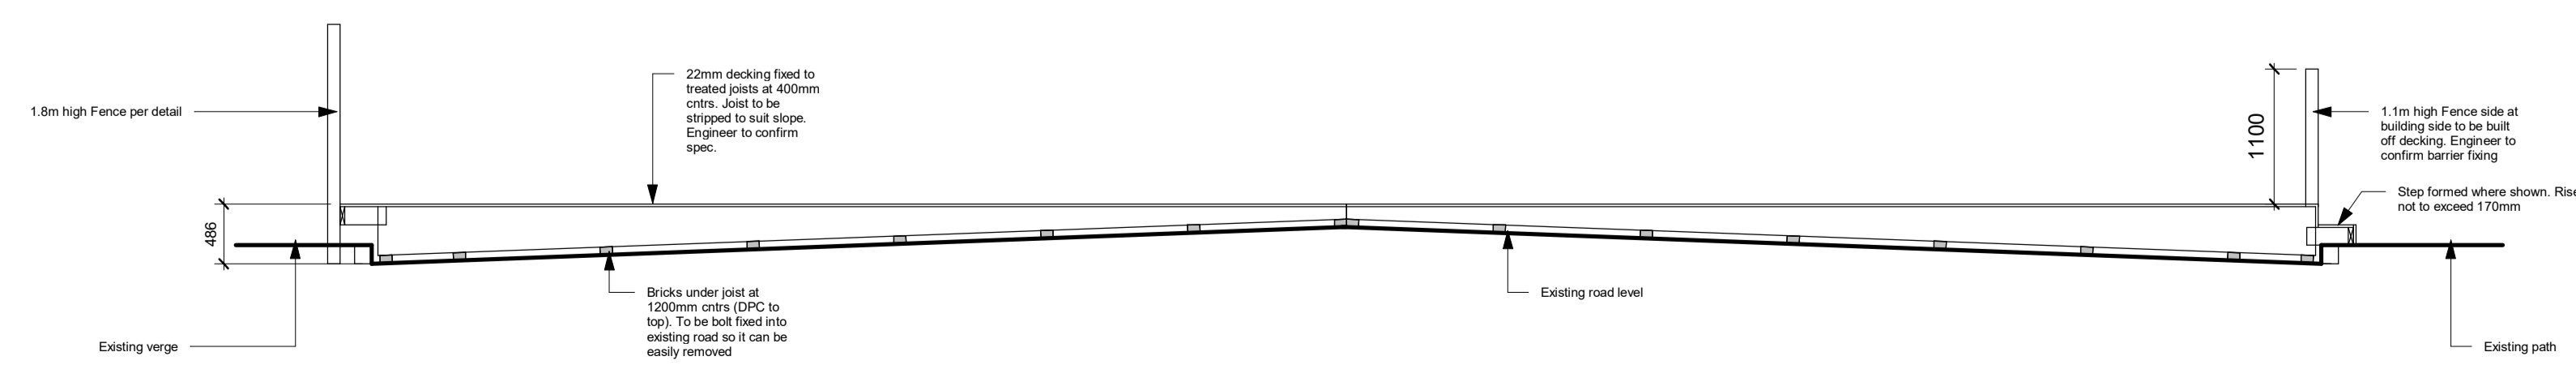

Decking section
1 : 50

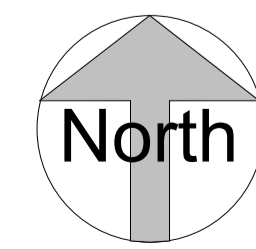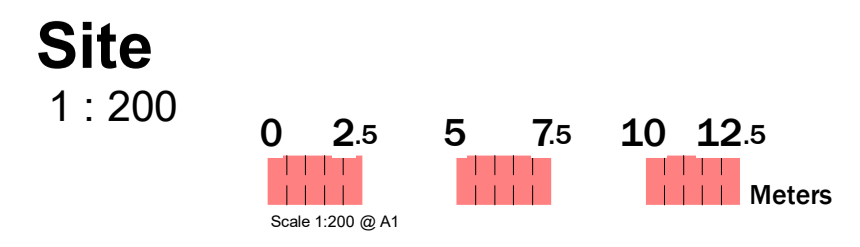

Denise Barras	
Alterations to Nursery	
Site plan	
Date	05.010.23
Drawn by	GIR
2022 002 - 000	
Scale	As indicated

1. Protected by copyright, no reproduction without express permission from architect.
 2. Contractor is responsible for checking all dimensions prior to construction.
 3. Discrepancies to be referred to architect for decision.
 4. Must be read in conjunction with written specification and engineers/sub contractors construction information.

RA reynolds architecture

1 bullock street
 dingle
 co. dublin
 t. 01348 86766