





**Existing Front Elevation**  
Scale 1:100

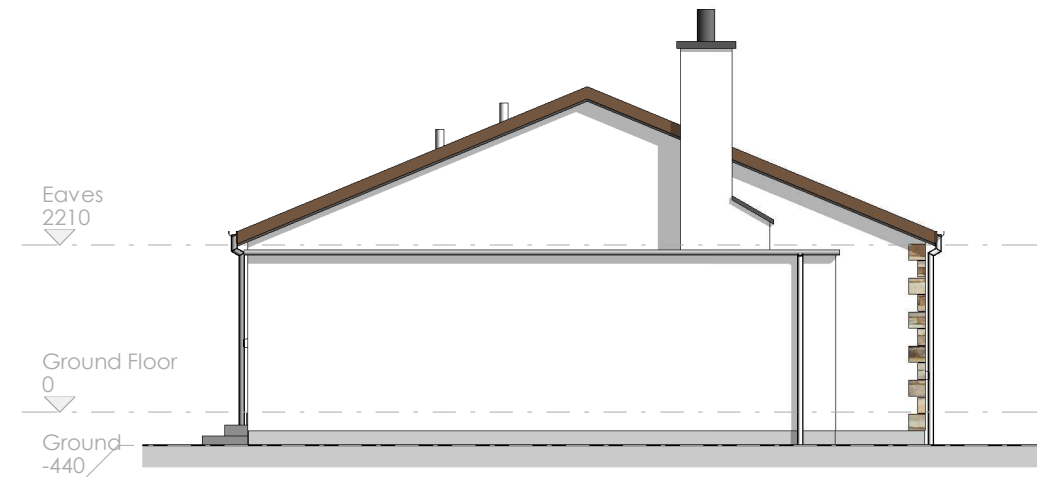


**Existing Side Elevation**  
Scale 1:100




**Existing Rear Elevation**  
Scale 1:100

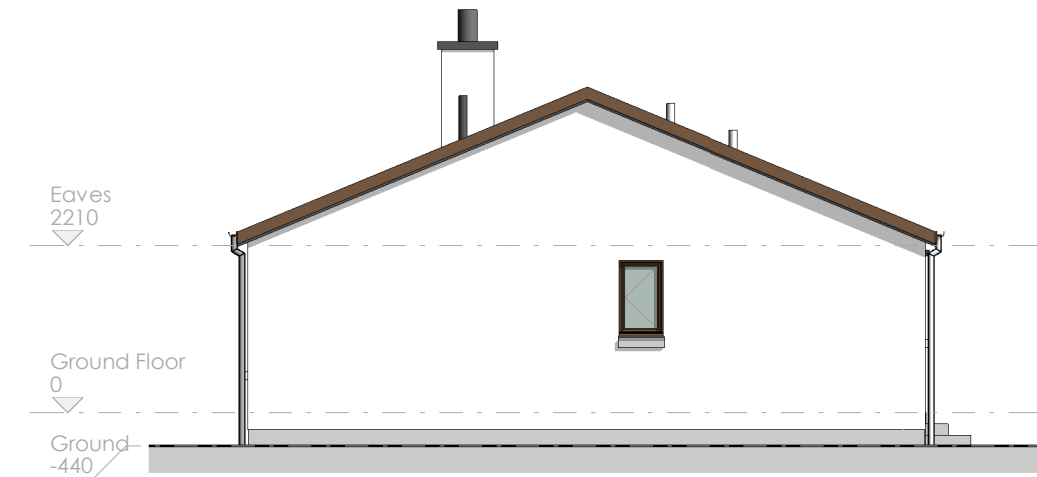

**Existing Side Elevation**  
Scale 1:100

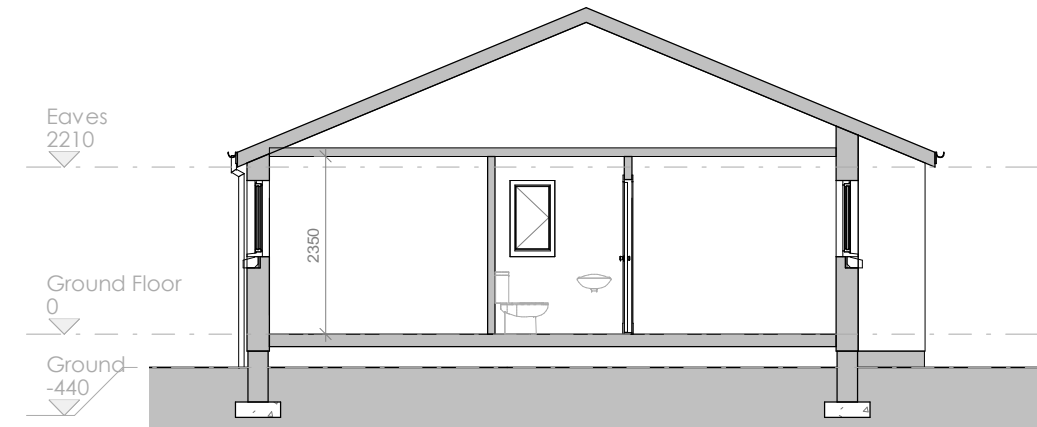

**Section 1 - As Existing**  
Scale 1:100

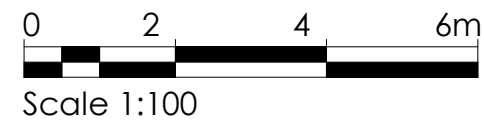

Client <b>Andrew Fraser</b>	Drawing title <b>Existing Sections &amp; Elevations</b>		
Project Proposed Extension at 19 Barnview, Culloden, INVERNESS, IV2 7EX	Scale <b>1 : 100</b>	Date <b>17/11/23</b>	Sheet <b>A3</b>
	Job No. <b>2023-11</b>	Drwg No. <b>PL00-002</b>	Revision <b>-</b>
			Drawn <b>DM</b>