

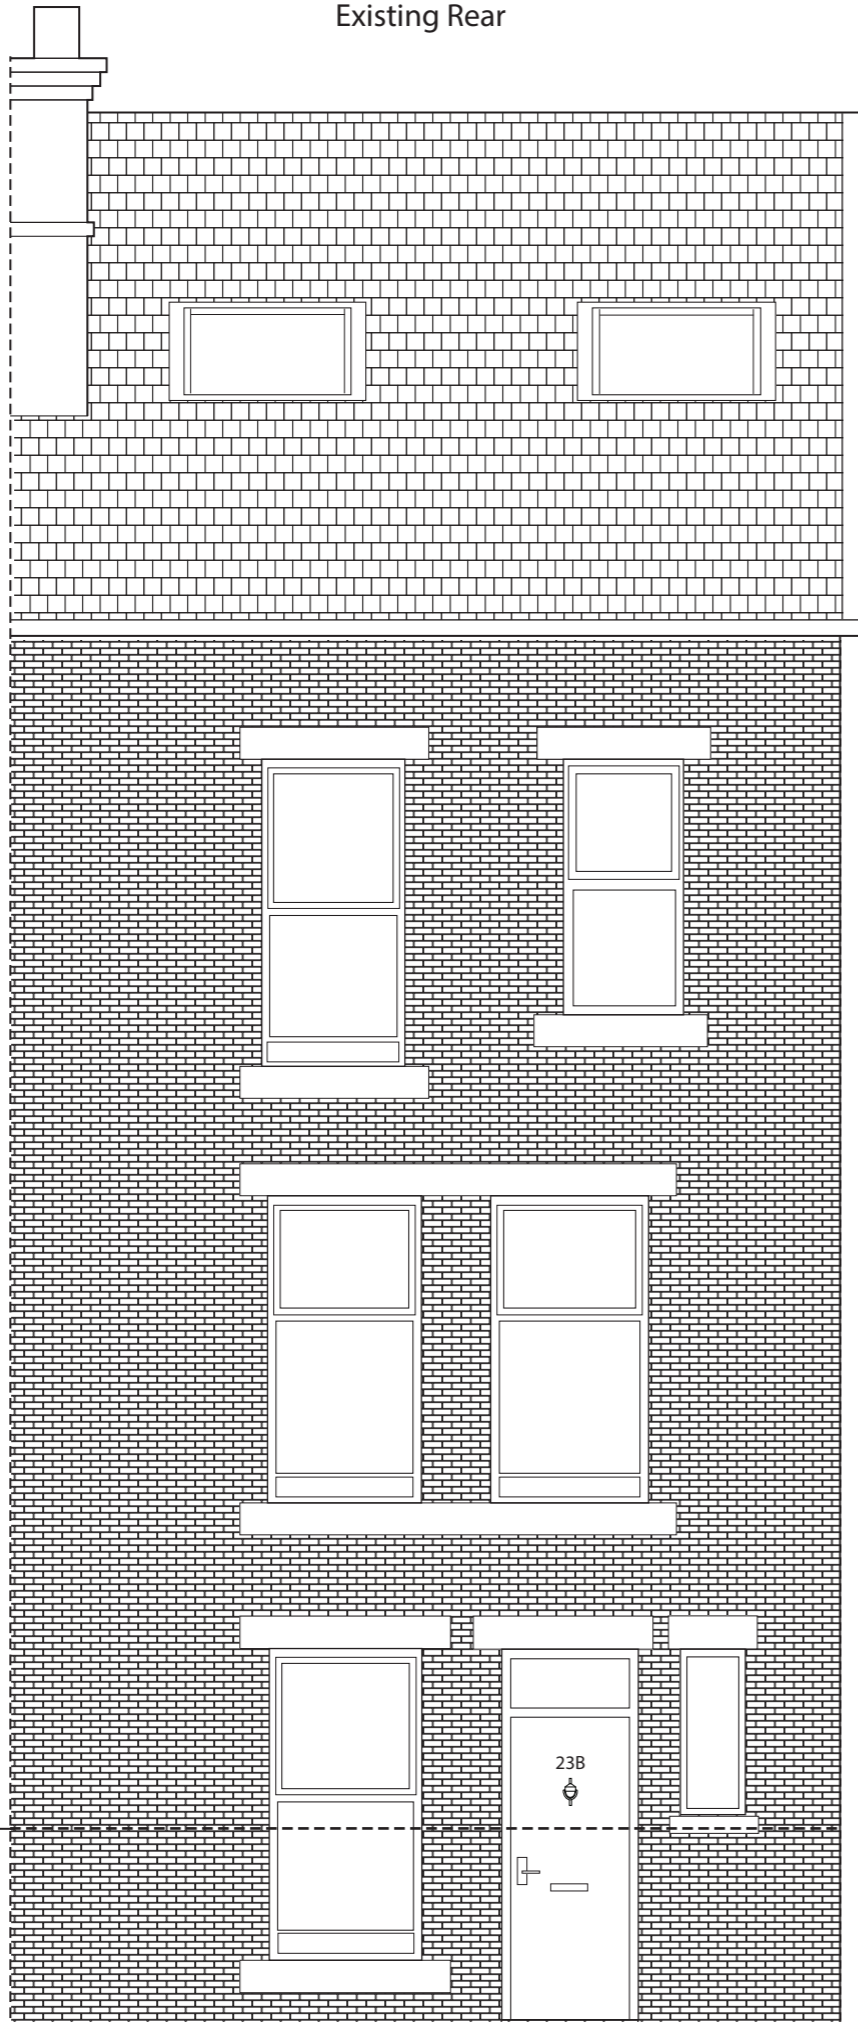


23 Brudenell Mount
Proposed Rear Elevations

Existing Rear

 

Proposed Rear

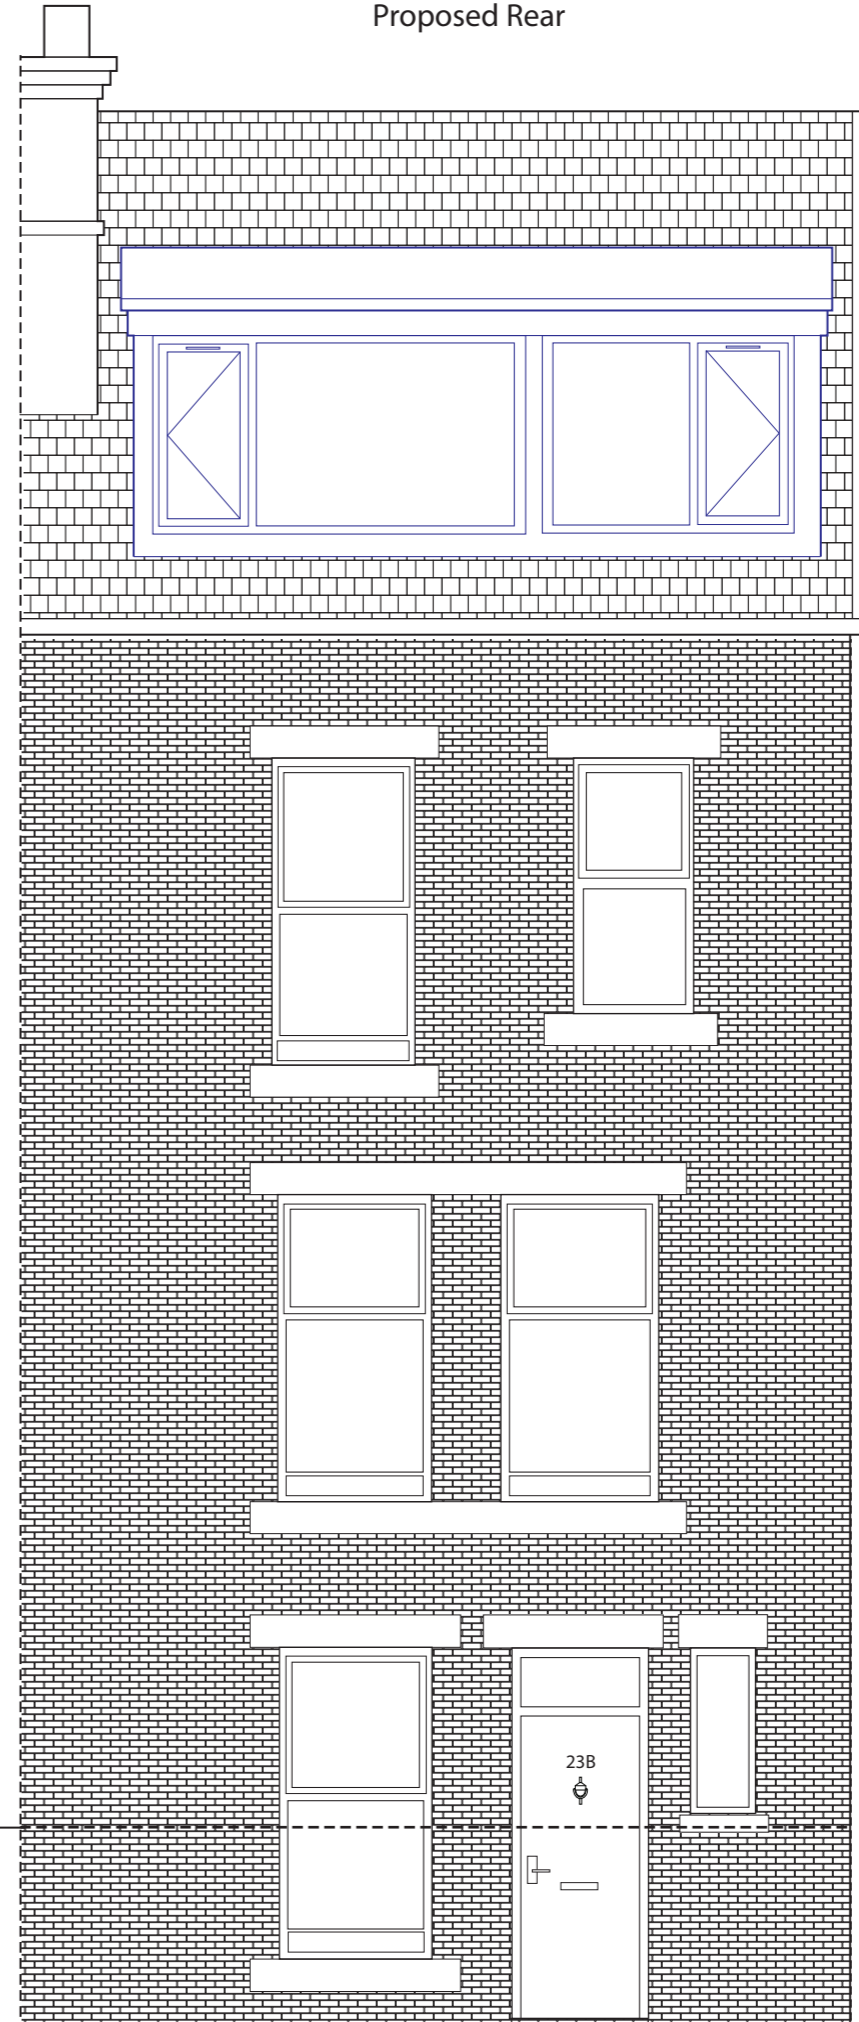

Ground level

Ground level

KEY:

Existing
Proposed

NOTE: Proposed changes do not affect front elevation.

Leeds Property Group
224 Burley Road
Leeds, LS4 2EU
Tel: 0113 3680000

Project:
23 Brudenell Mount, Leeds LS6 1HT

Title:
Existing Elevations

Scale:
1:50 @A3

Drawn By: JG

22/11/23

Checked By: JW, PT