



23 Brudenell Mount
 Roof Plan - Proposed Changes

NOTE: Proposed dormer to be two tiles in from rear edge of roof and 200mm in from chimney and side edge of roof.

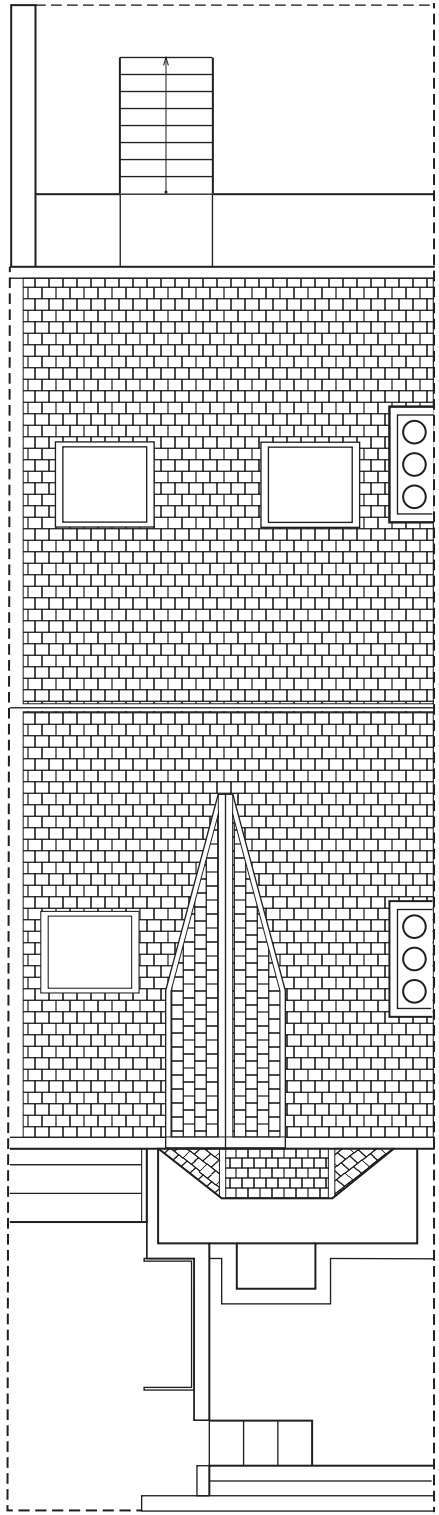

Existing

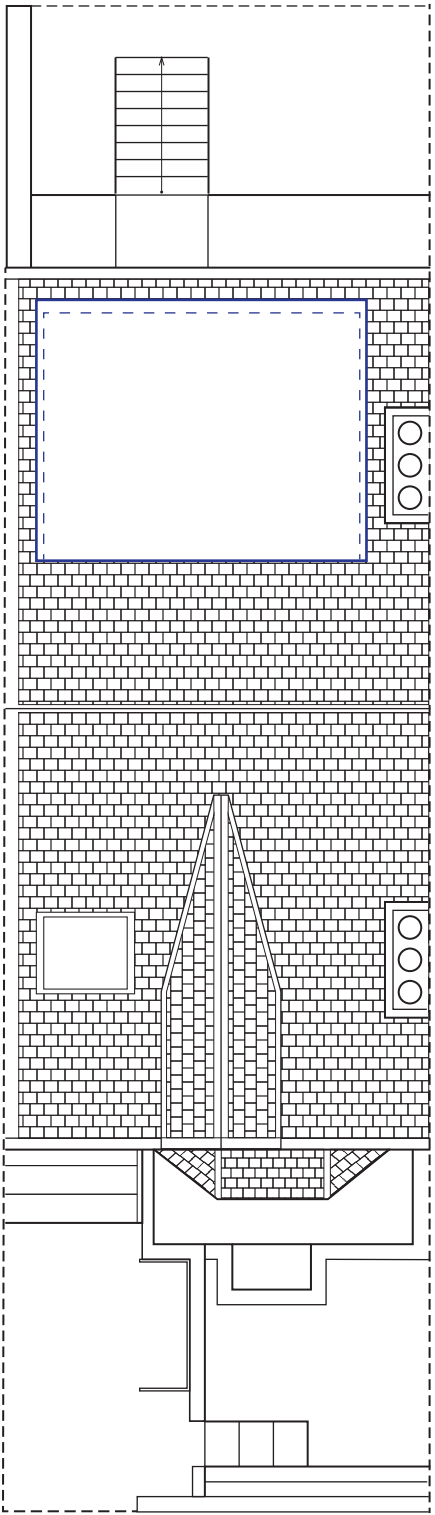

Proposed



KEY:
 Existing
 Proposed

Leeds Property Group
 224 Burley Road
 Leeds, LS4 2EU
 Tel: 0113 3680000

Project:
 23 Brudenell Mount, Leeds LS6 1HT

Title:
 Proposed Roof Plan

Scale:
 1:100 @A3

Drawn By: JG

22/11/23

Checked By: JW, PT