


EXISTING ROOF PLAN
SCALE 1:100




EXISTING SOUTH WEST ELEVATION
SCALE 1:100




EXISTING NORTH WEST ELEVATION
SCALE 1:100

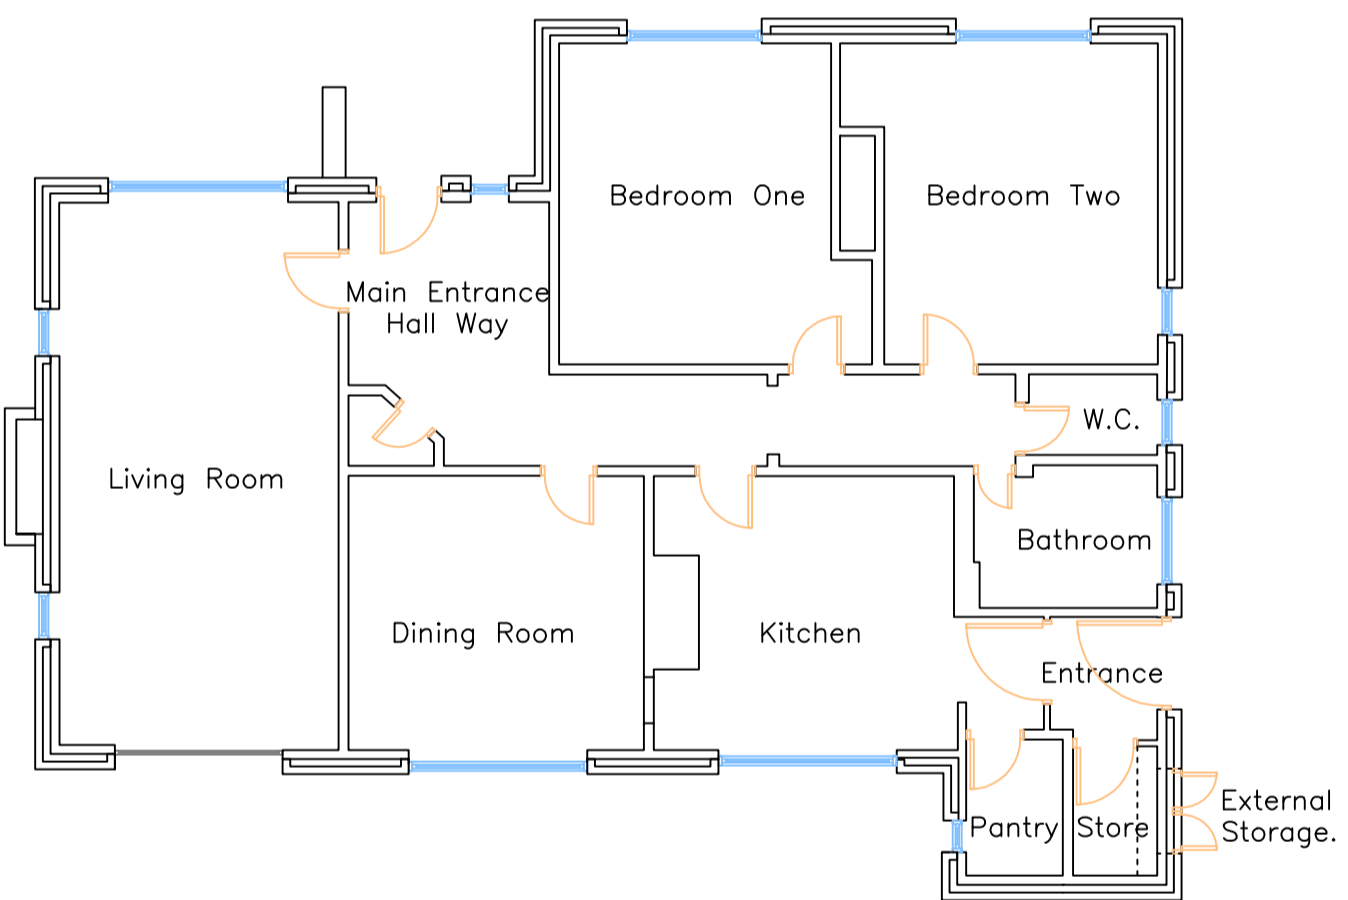


EXISTING GROUND FLOOR PLAN
SCALE 1:100

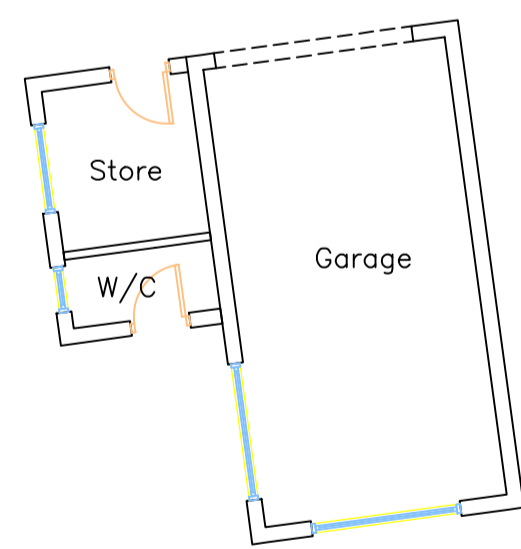


EXISTING NORTH EAST ELEVATION
SCALE 1:100

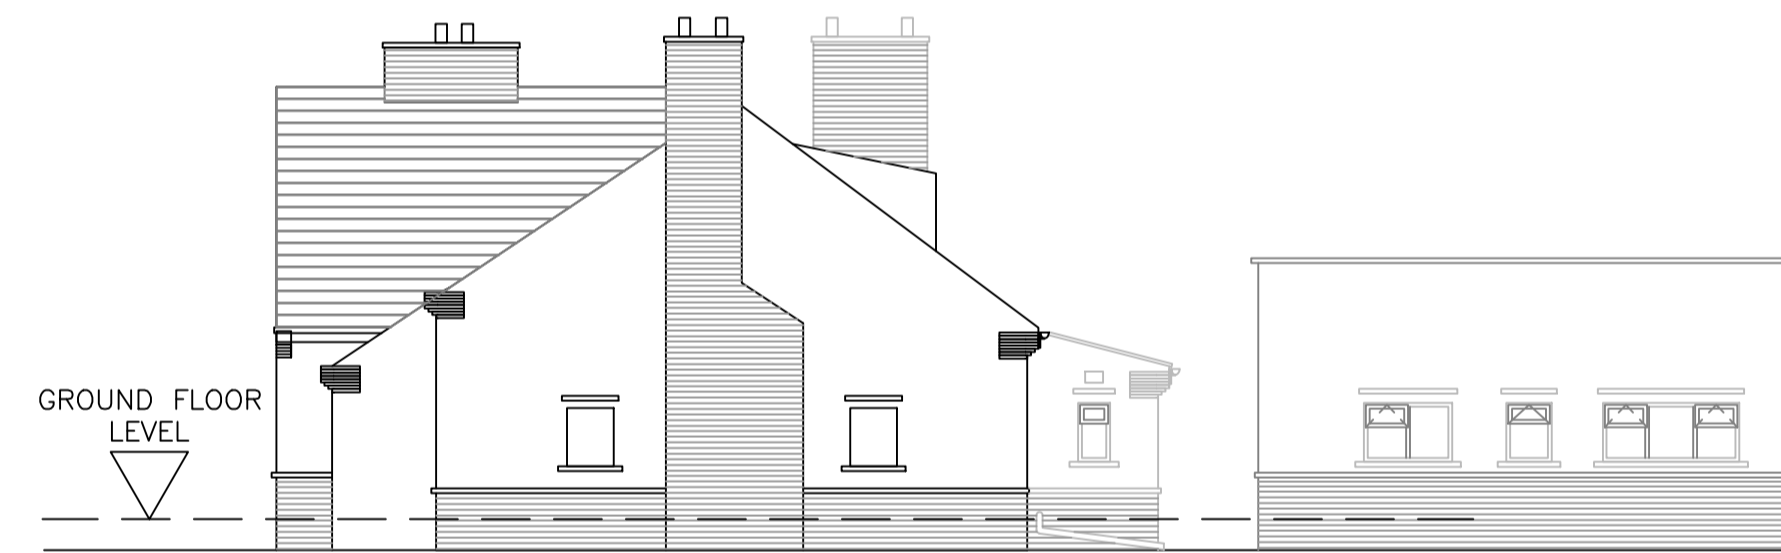

EXISTING SOUTH EAST ELEVATION
SCALE 1:100

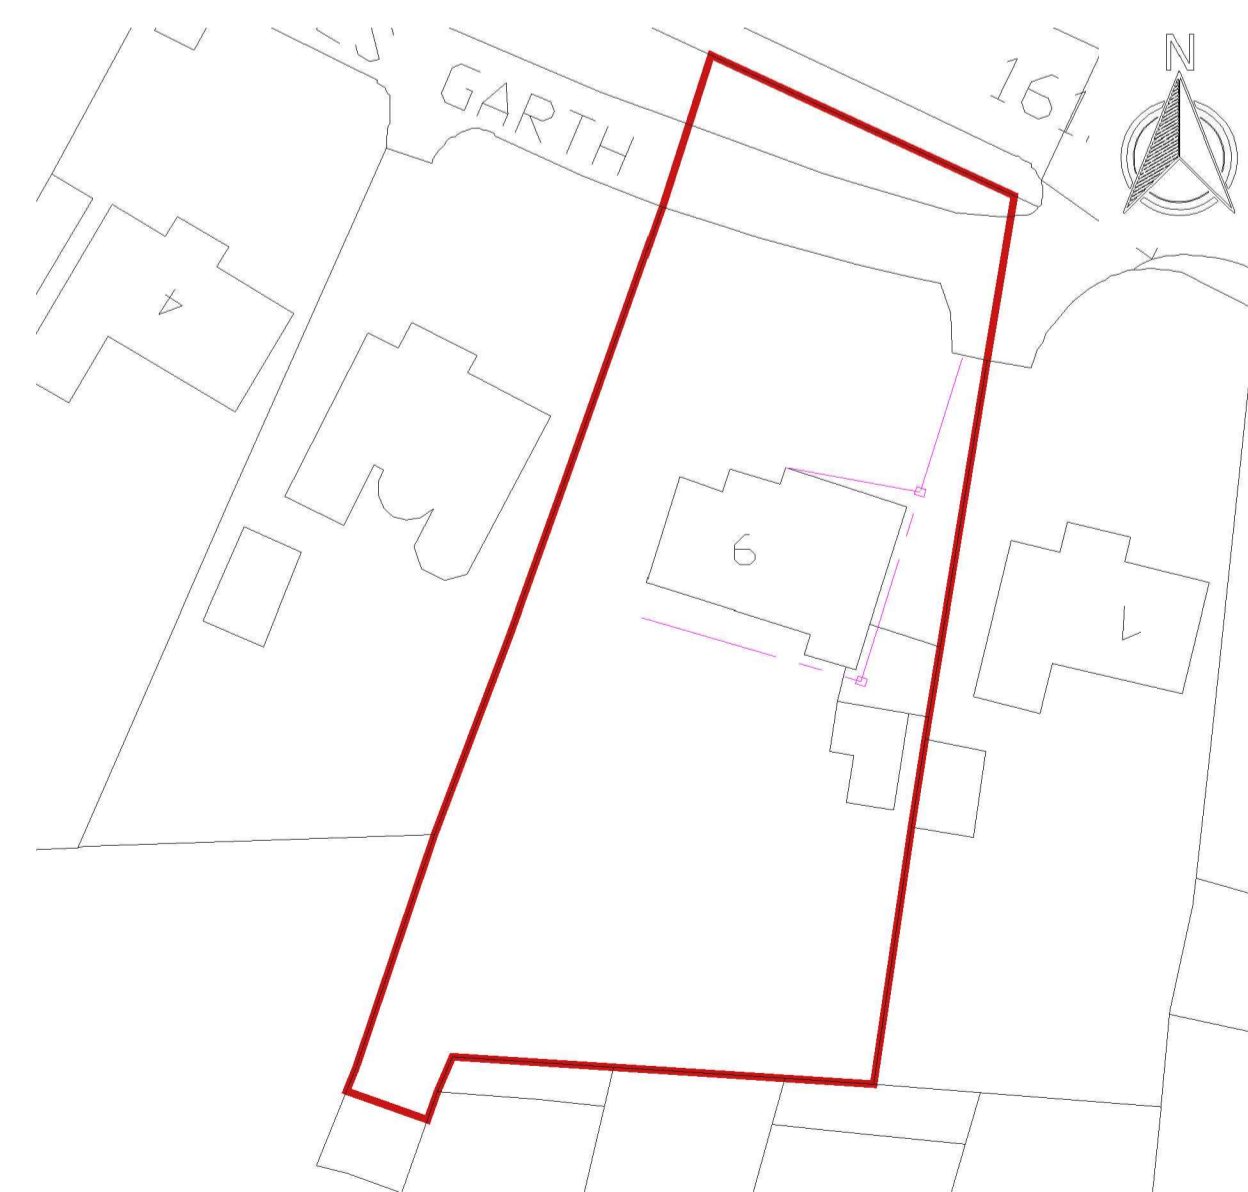

EXISTING SITE DRAINAGE
SCALE 1:500

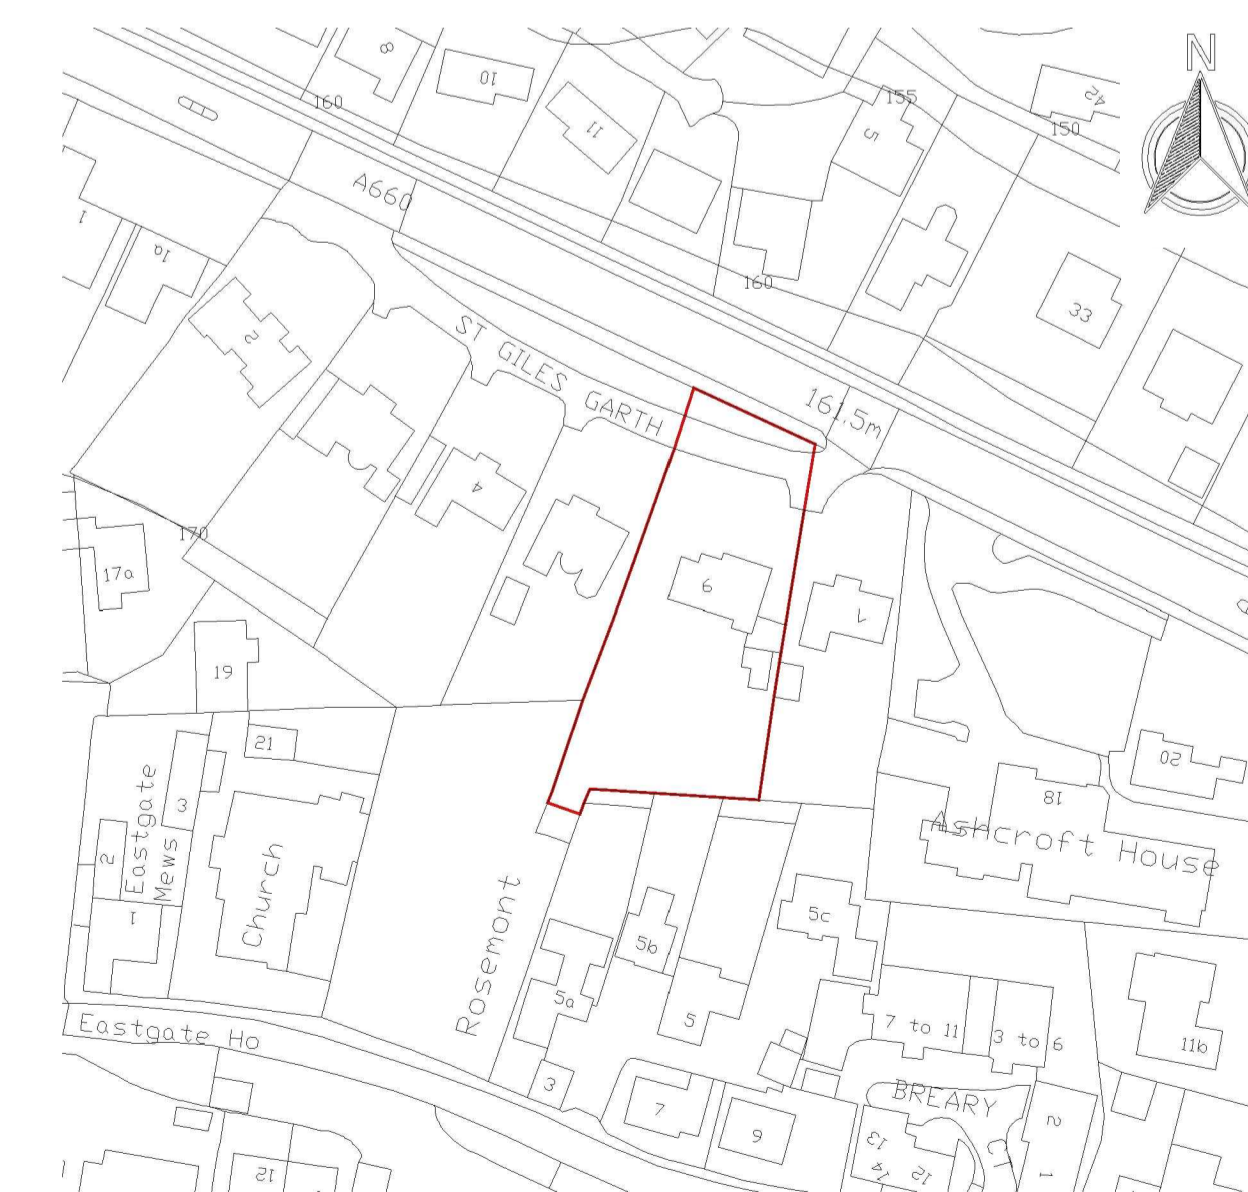

EXISTING SITE LOCATION PLAN
SCALE 1:1250

notes

rev date by app. description

A 04/23 AM External storage to the underside of the property added to the drawing. Site boundary line thickness reduced.

Consultant:
A.M.

Project Title:
No. 6 SAINT GILES GARTH
BRAMHOPE, LEEDS, LS16 9BD.

Drawing Title
EXISTING PLANS AND ELEVATIONS

Drawn	Checked by	Scale
AM	CHKD	VARIABLE

Level	Plan	Date
	PLAN	13.10.2022

Project No.	Drawing No.	Revision
BH-E-001	D001	A