



020 8118 0035
office@happybuilding.co.uk

12 Station Way
Cheam
Surrey
SM3 8SW

www.happybuilding.co.uk
Happy Building London Ltd Reg No: 8073225


KEY

- SH - Sill Height
- WH - Window Height
- BH - Beam Height
- CH - Ceiling Height


- R - Stair Rise
- G - Stair Going

- R.W.P - Rain Water Pipe
- S.V.P - Soil Vent Pipe

- MH - Manhole Cover
- AR - Area
- PE - Perimeter

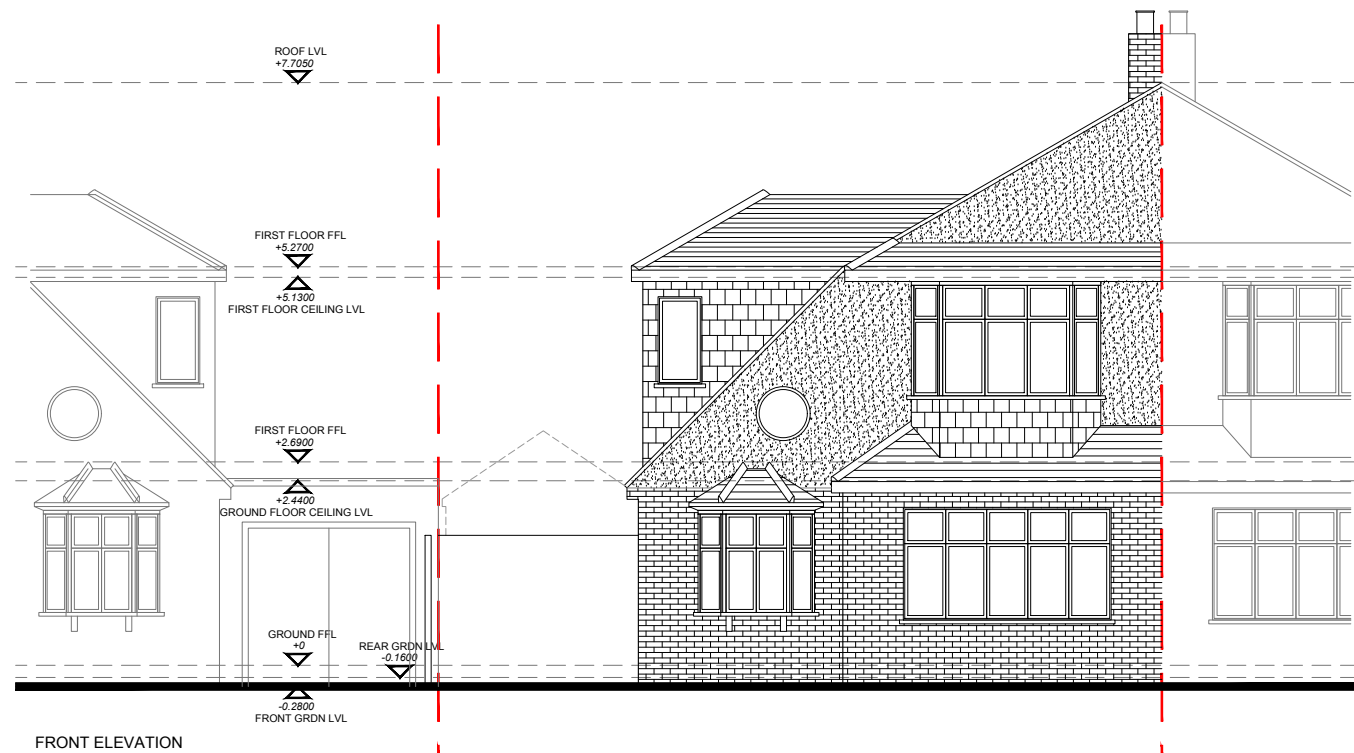

FRONT ELEVATION

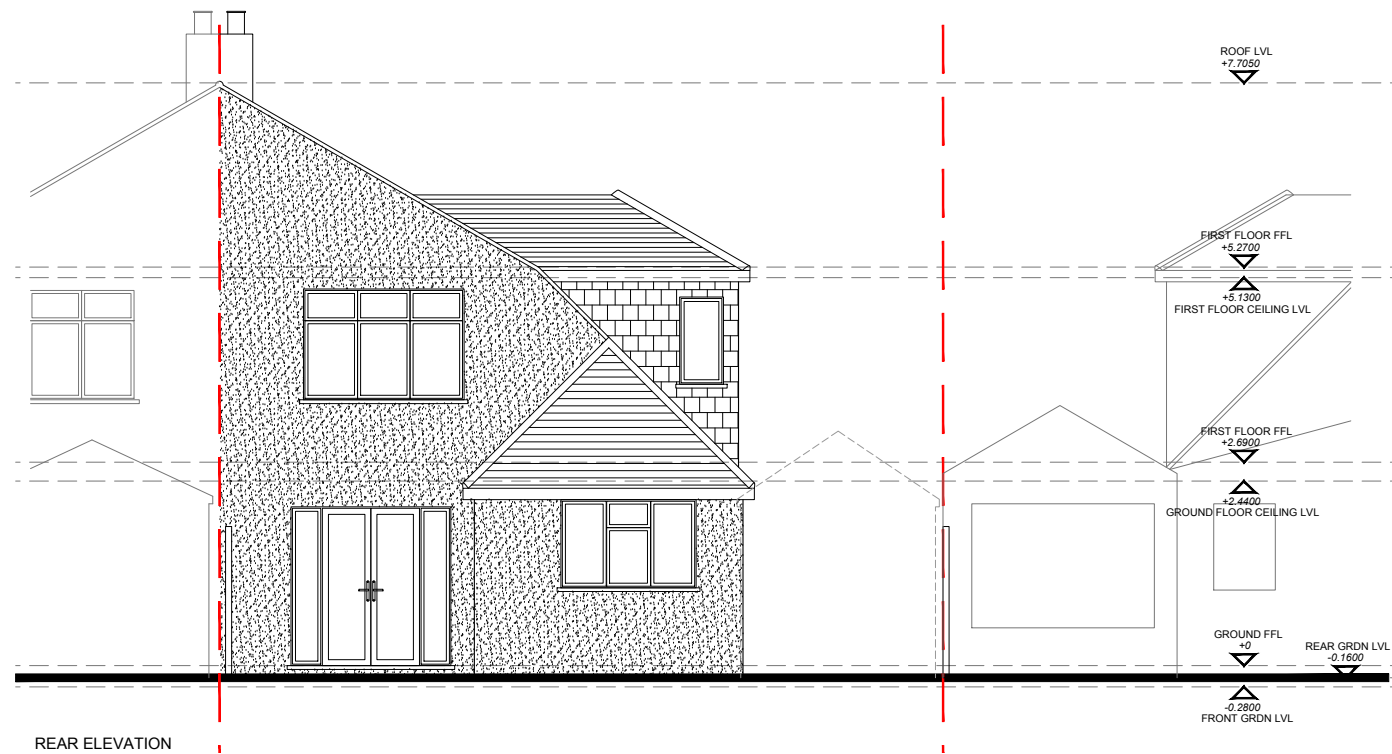

REAR ELEVATION

Rev	Date	Description	By

Project no.: HB2307317

Project:

Client: JOHN & WING DREVER

Address: 53 Palmer Avenue
Sutton
SM3 8EF

Title: EXISTING FRONT & REAR ELEVATIONS

Drawn by: GW

Date: NOV 2023 Scale: 1:100

Drawing No: 0020

All dimensions must be checked on site prior to construction. Any discrepancies must be reported to the architect immediately. This drawing remains the copyright of Happy Building Ltd. and no portion should be reproduced without the permission.

