



note:
 all dimensions to be checked onsite by contractor/supplier prior to construction
 or ordering of any supplies.
 all dimensions are in millimetres.
 please check that there are no later revisions of this drawing.

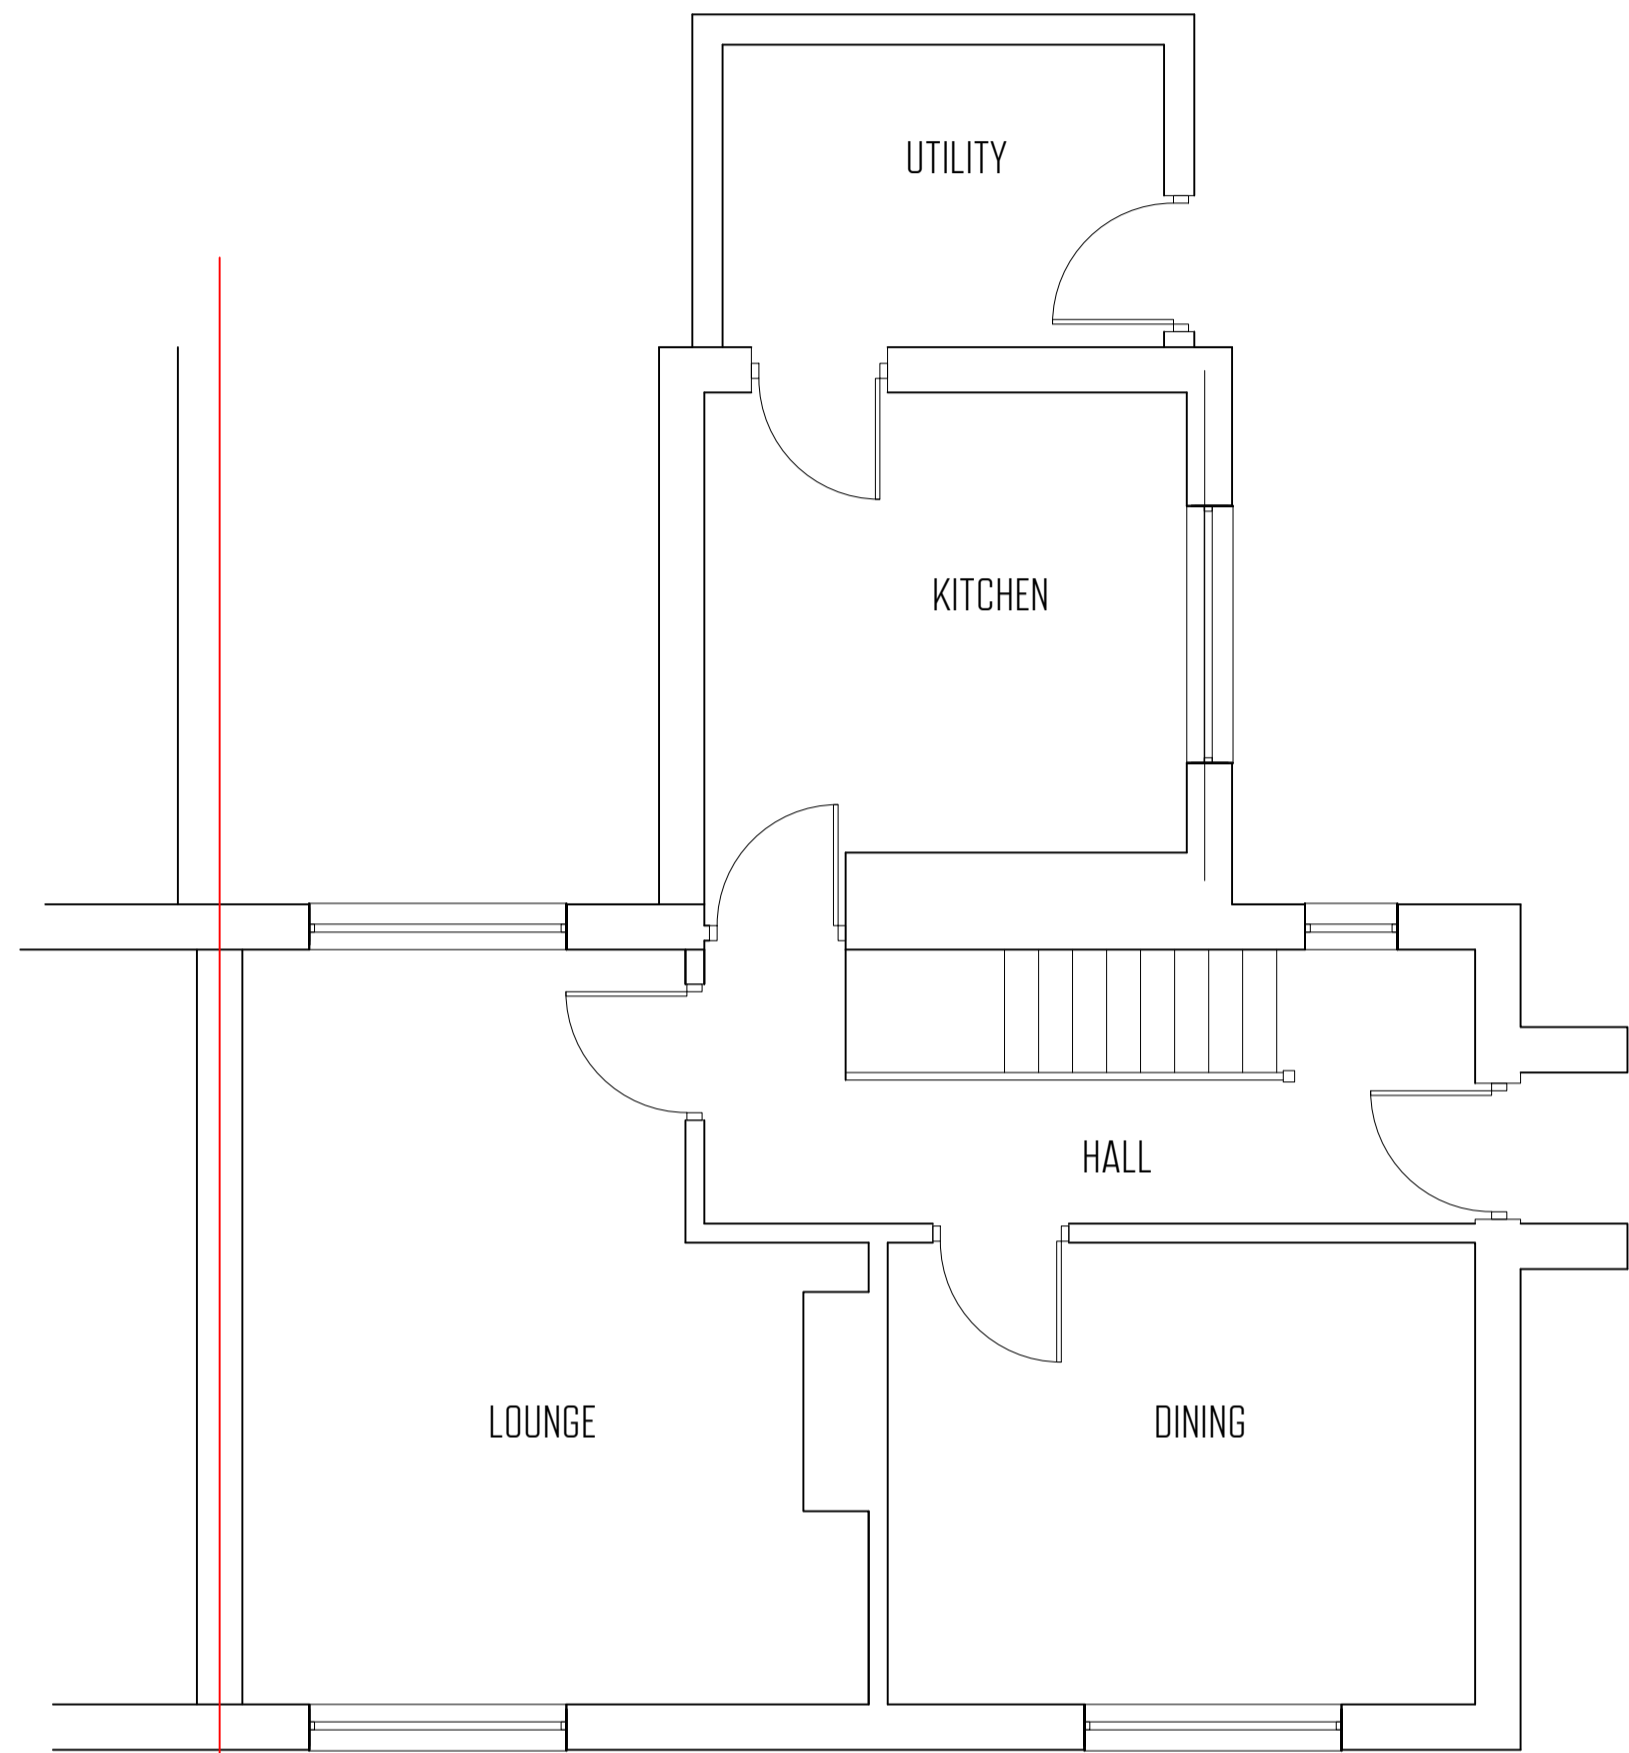


EXISTING GROUND FLOOR PLAN




EXISTING REAR ELEVATION

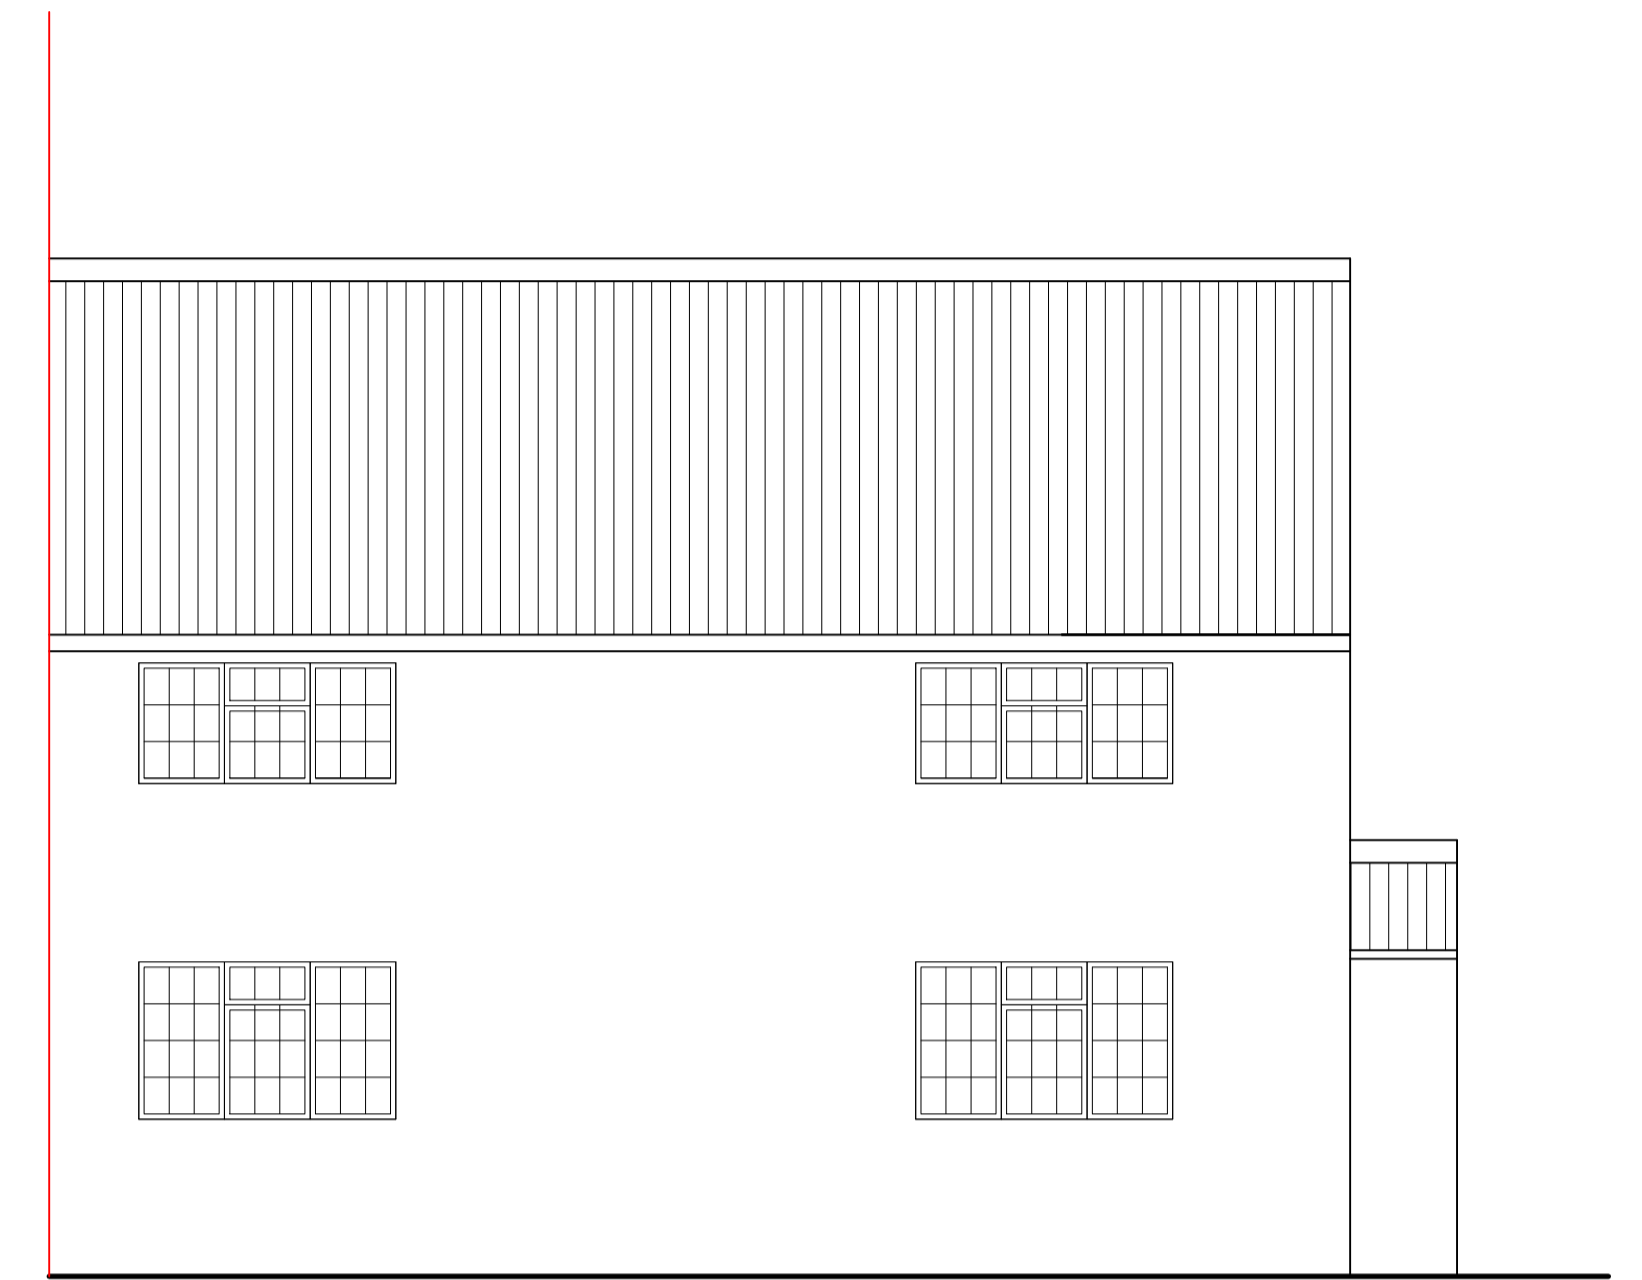

EXISTING FRONT ELEVATION

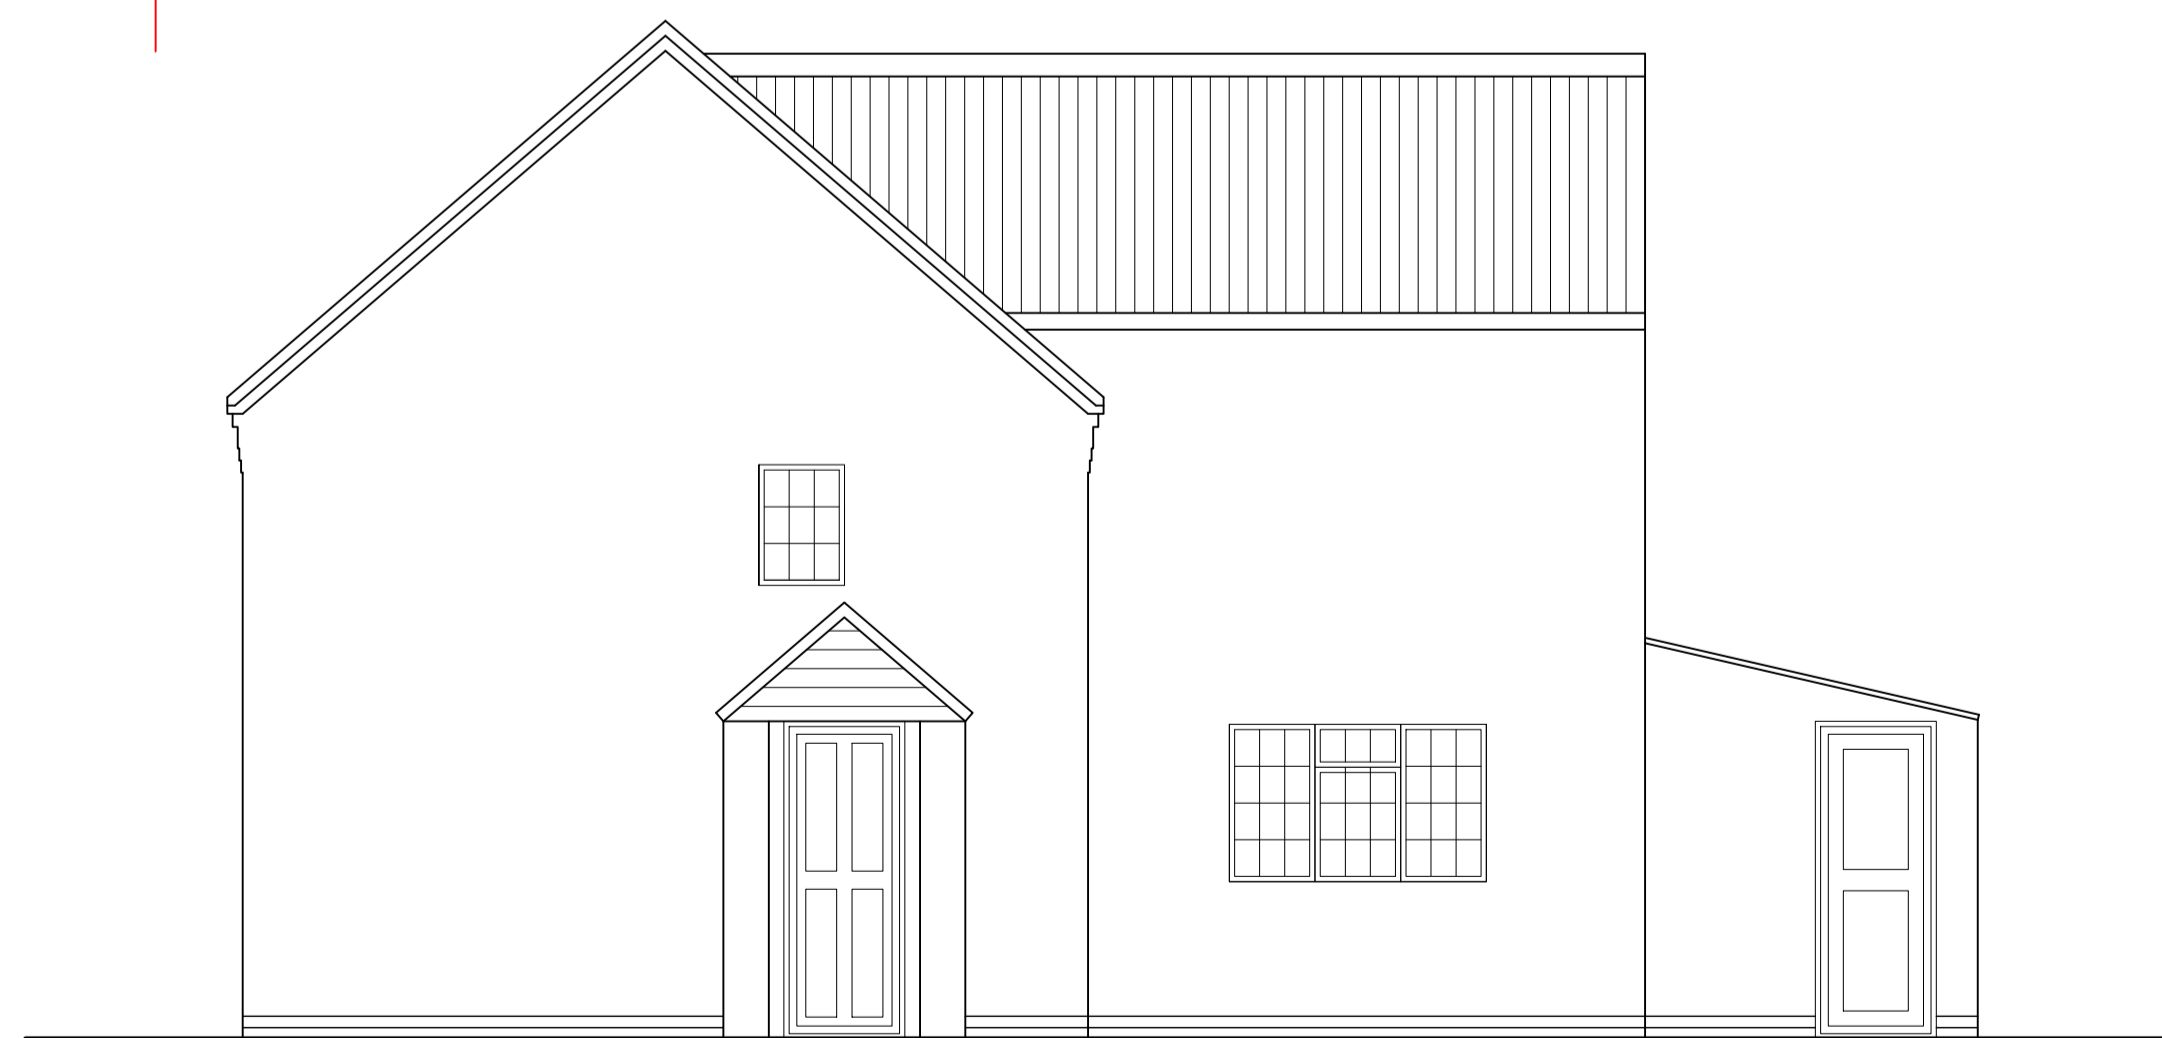

EXISTING SIDE ELEVATION

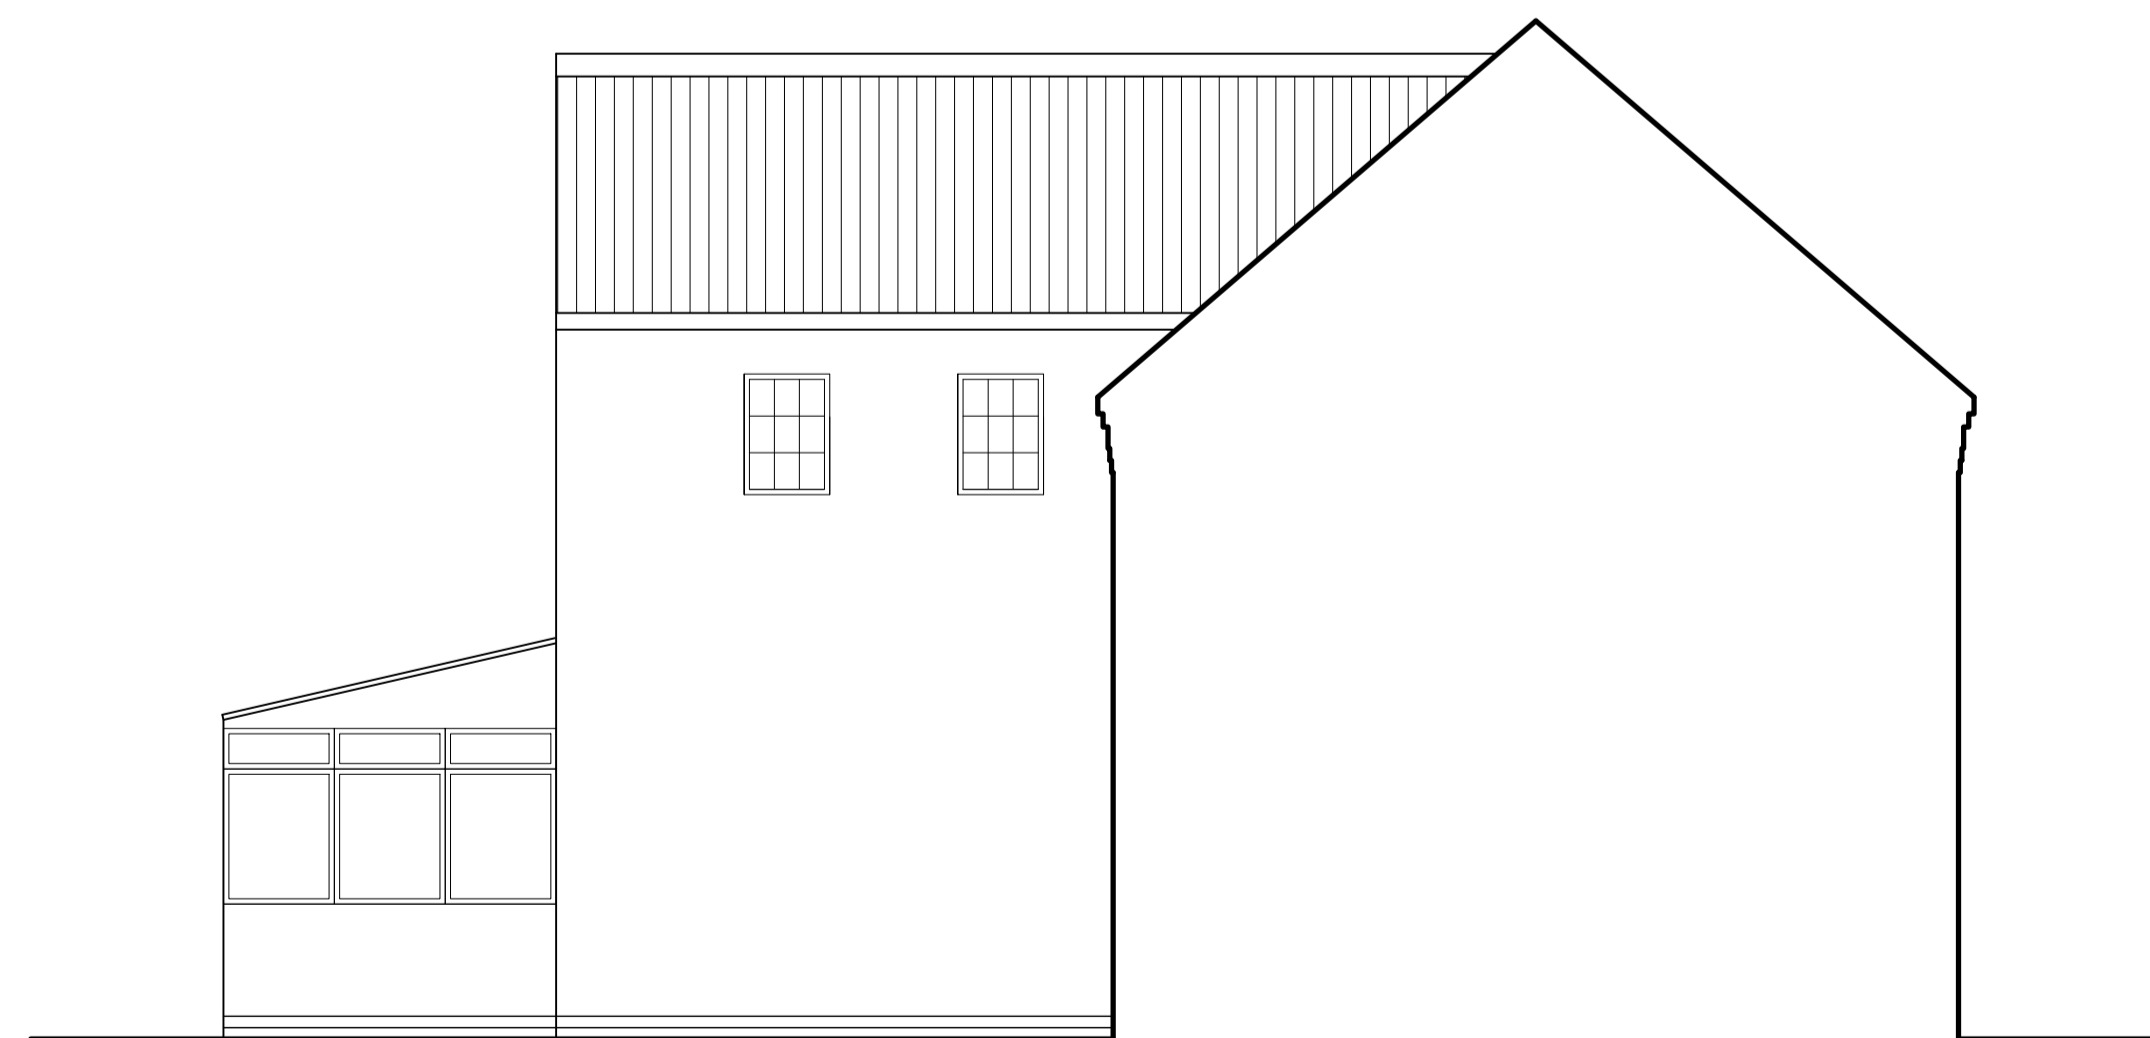

EXISTING SIDE ELEVATION

REVISION	Date	By	No

PROJECT DETAILS:

26 Castle View Road
 Easthorpe
 -
 Leicestershire NG13 0DX

DRAWING TITLE:

Existing Details

Scale: 1 to 50 @ A1 Drawn: RS


Drawing: No 001 Rev: -

STONECAD DRAWING SERVICES

t:07970 988179

e:richard@stonecad.co.uk


note:
 all dimensions to be checked onsite by contractor/supplier prior to construction
 or ordering of any supplies.
 all dimensions are in millimetres.
 please check that there are no later revisions of this drawing.

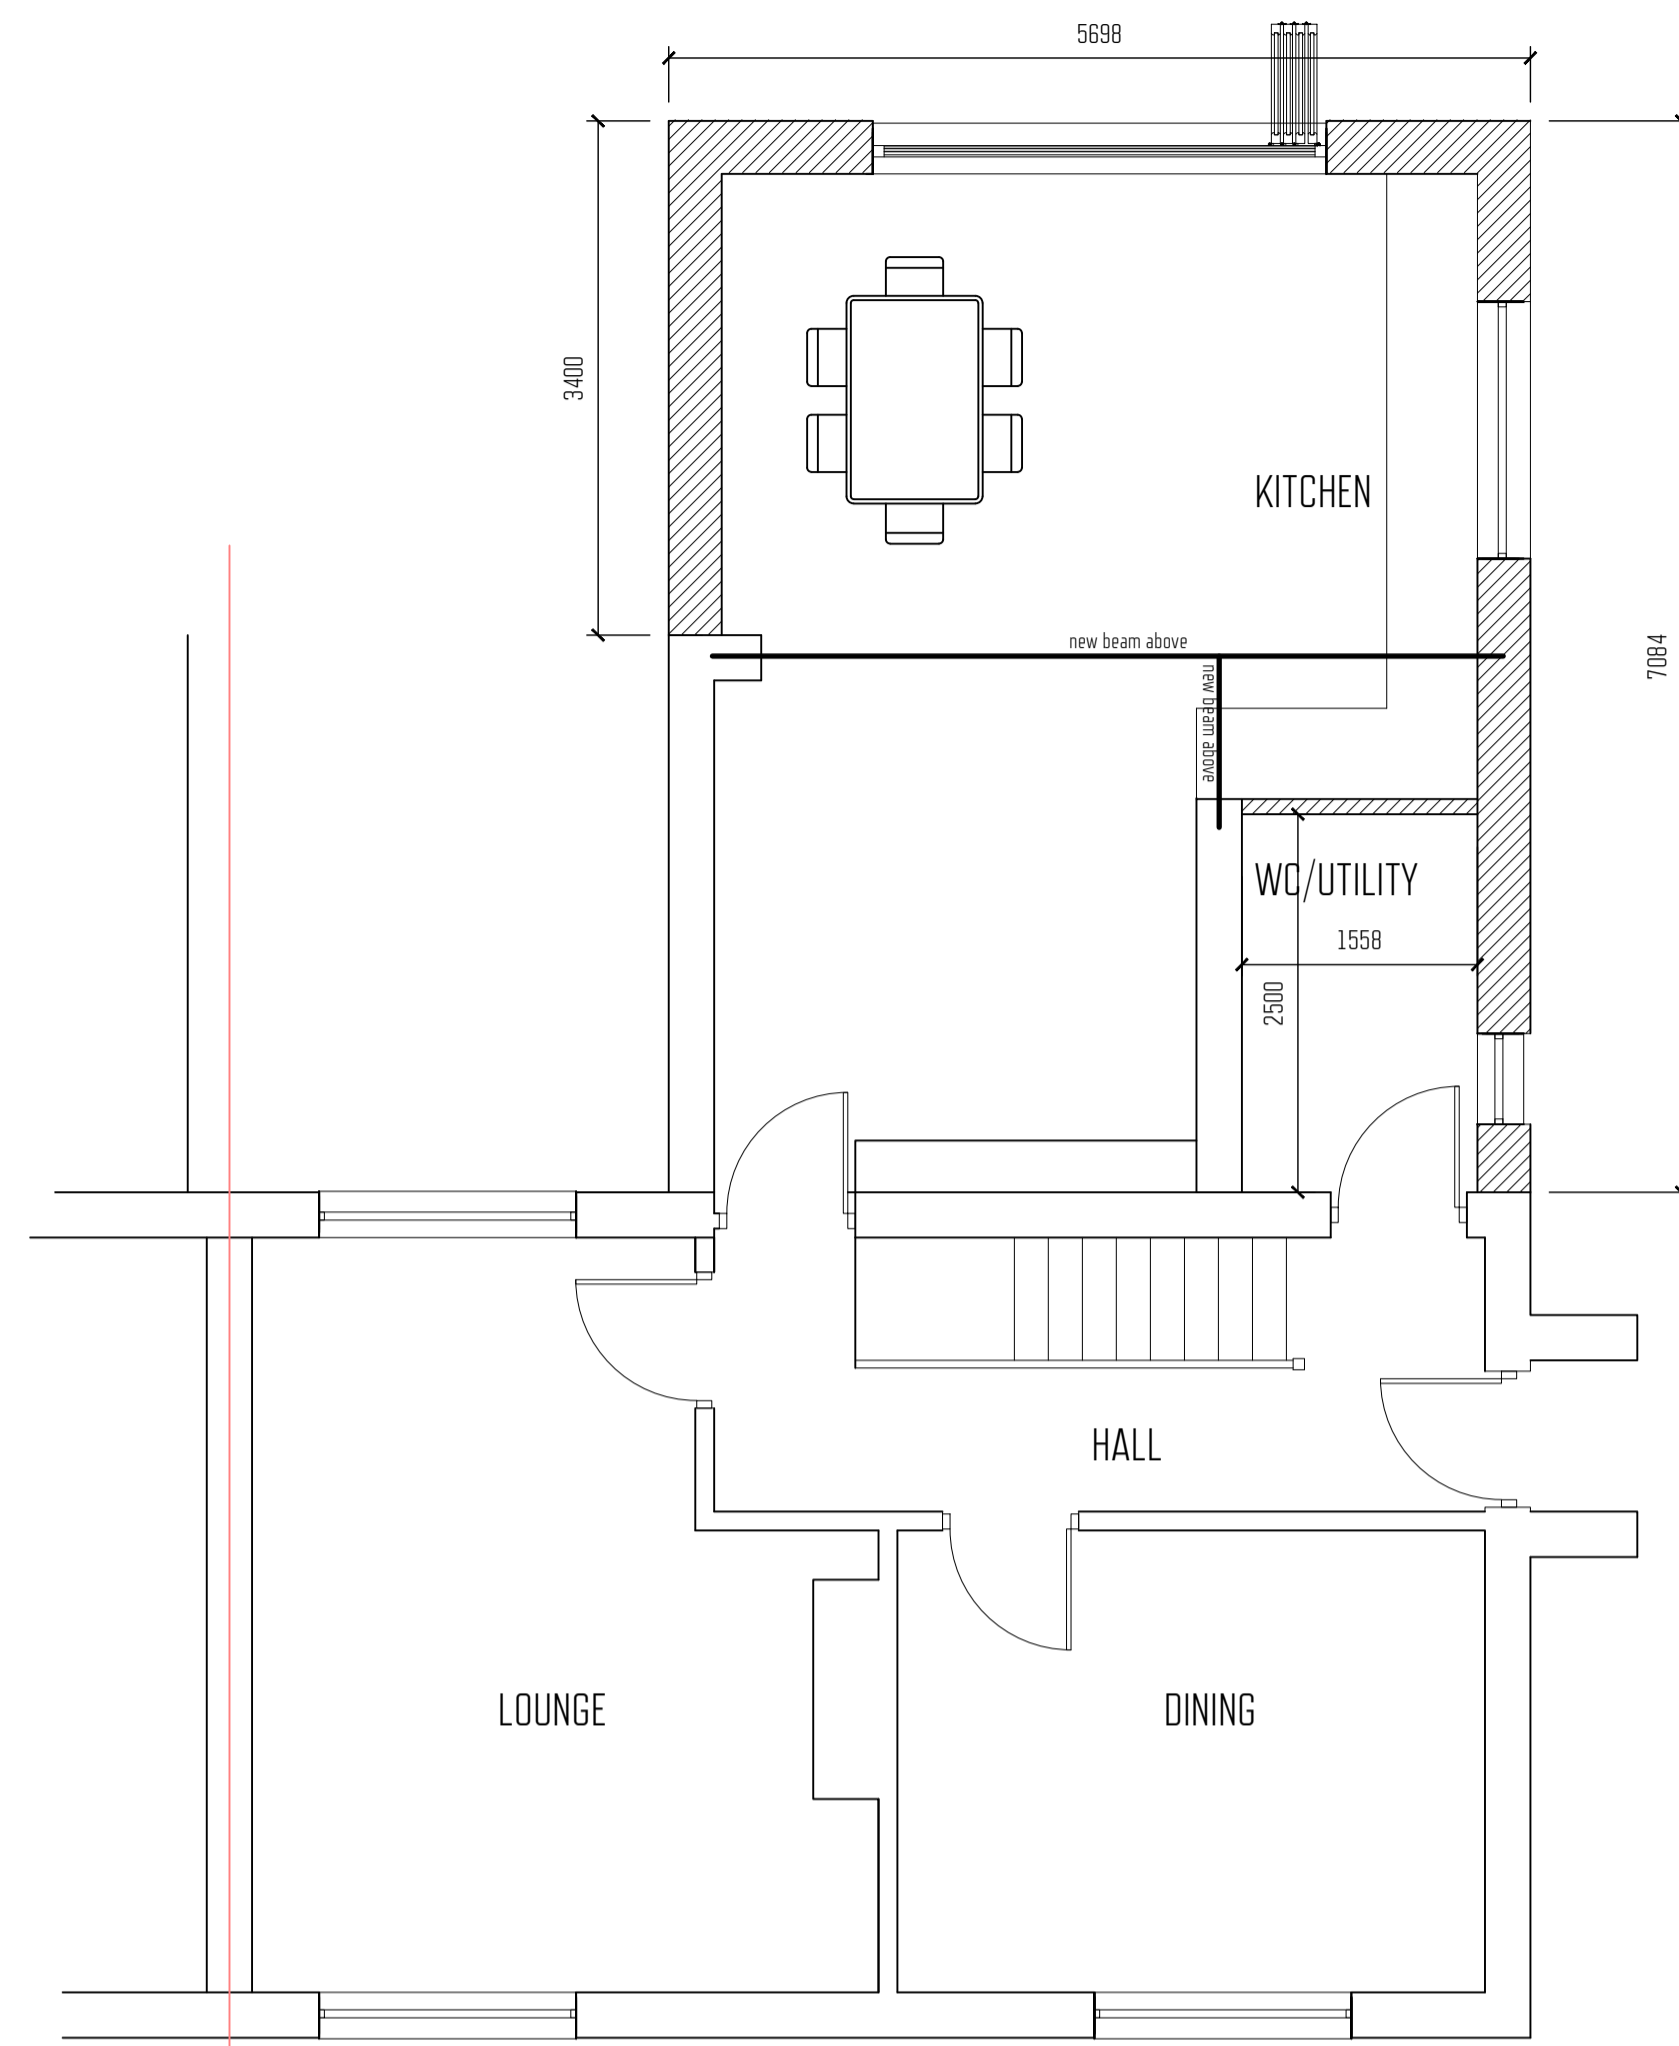


PROPOSED GROUND FLOOR PLAN




PROPOSED REAR ELEVATION

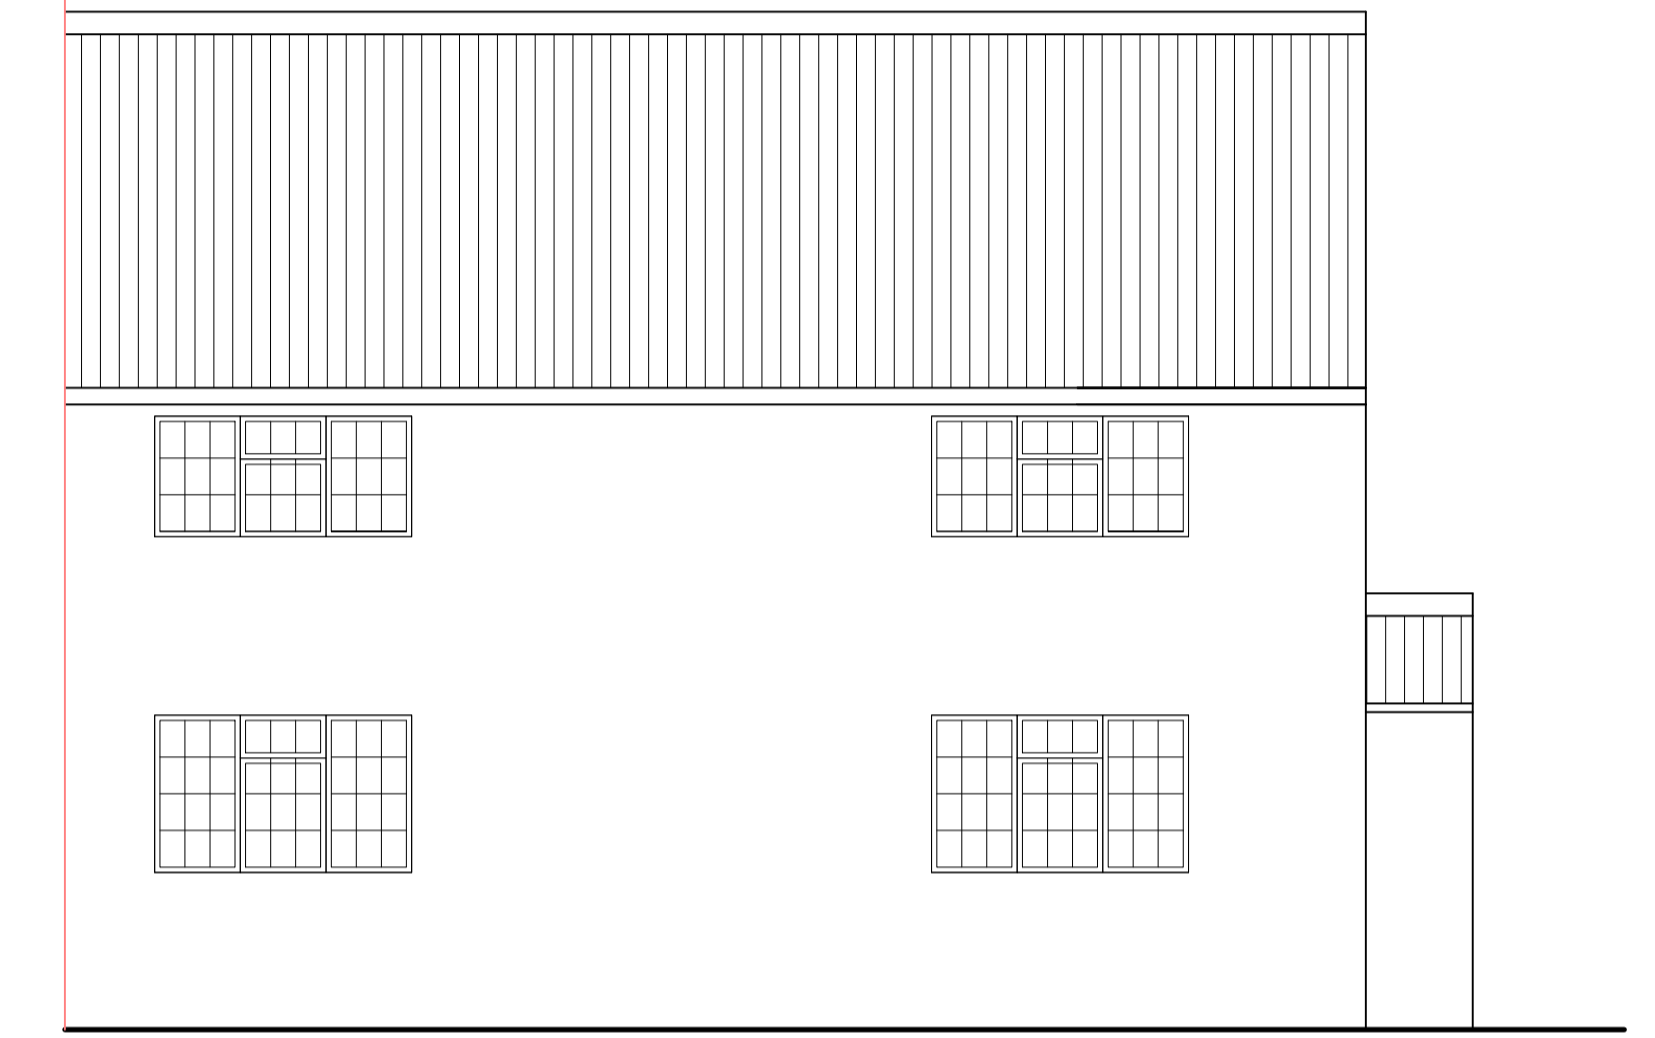

PROPOSED FRONT ELEVATION

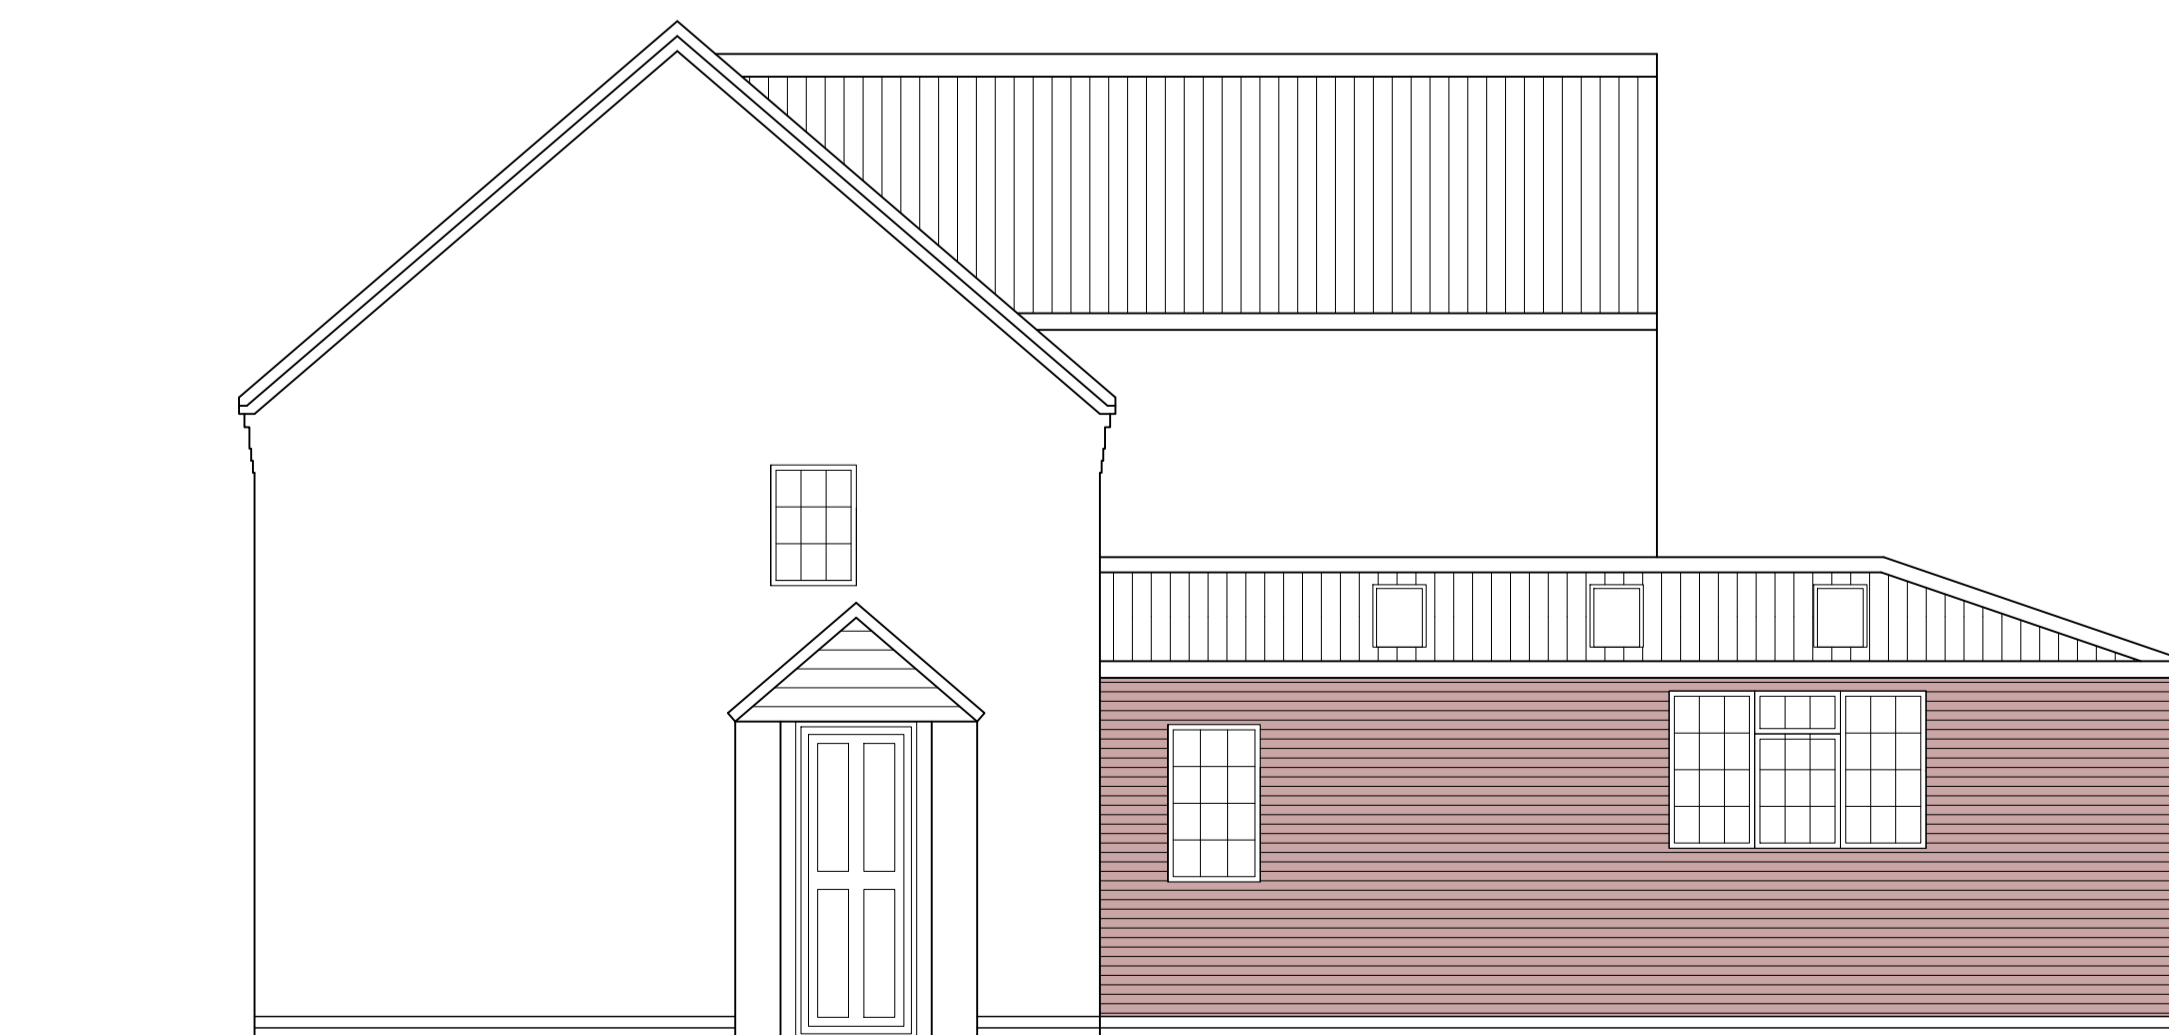

PROPOSED SIDE ELEVATION

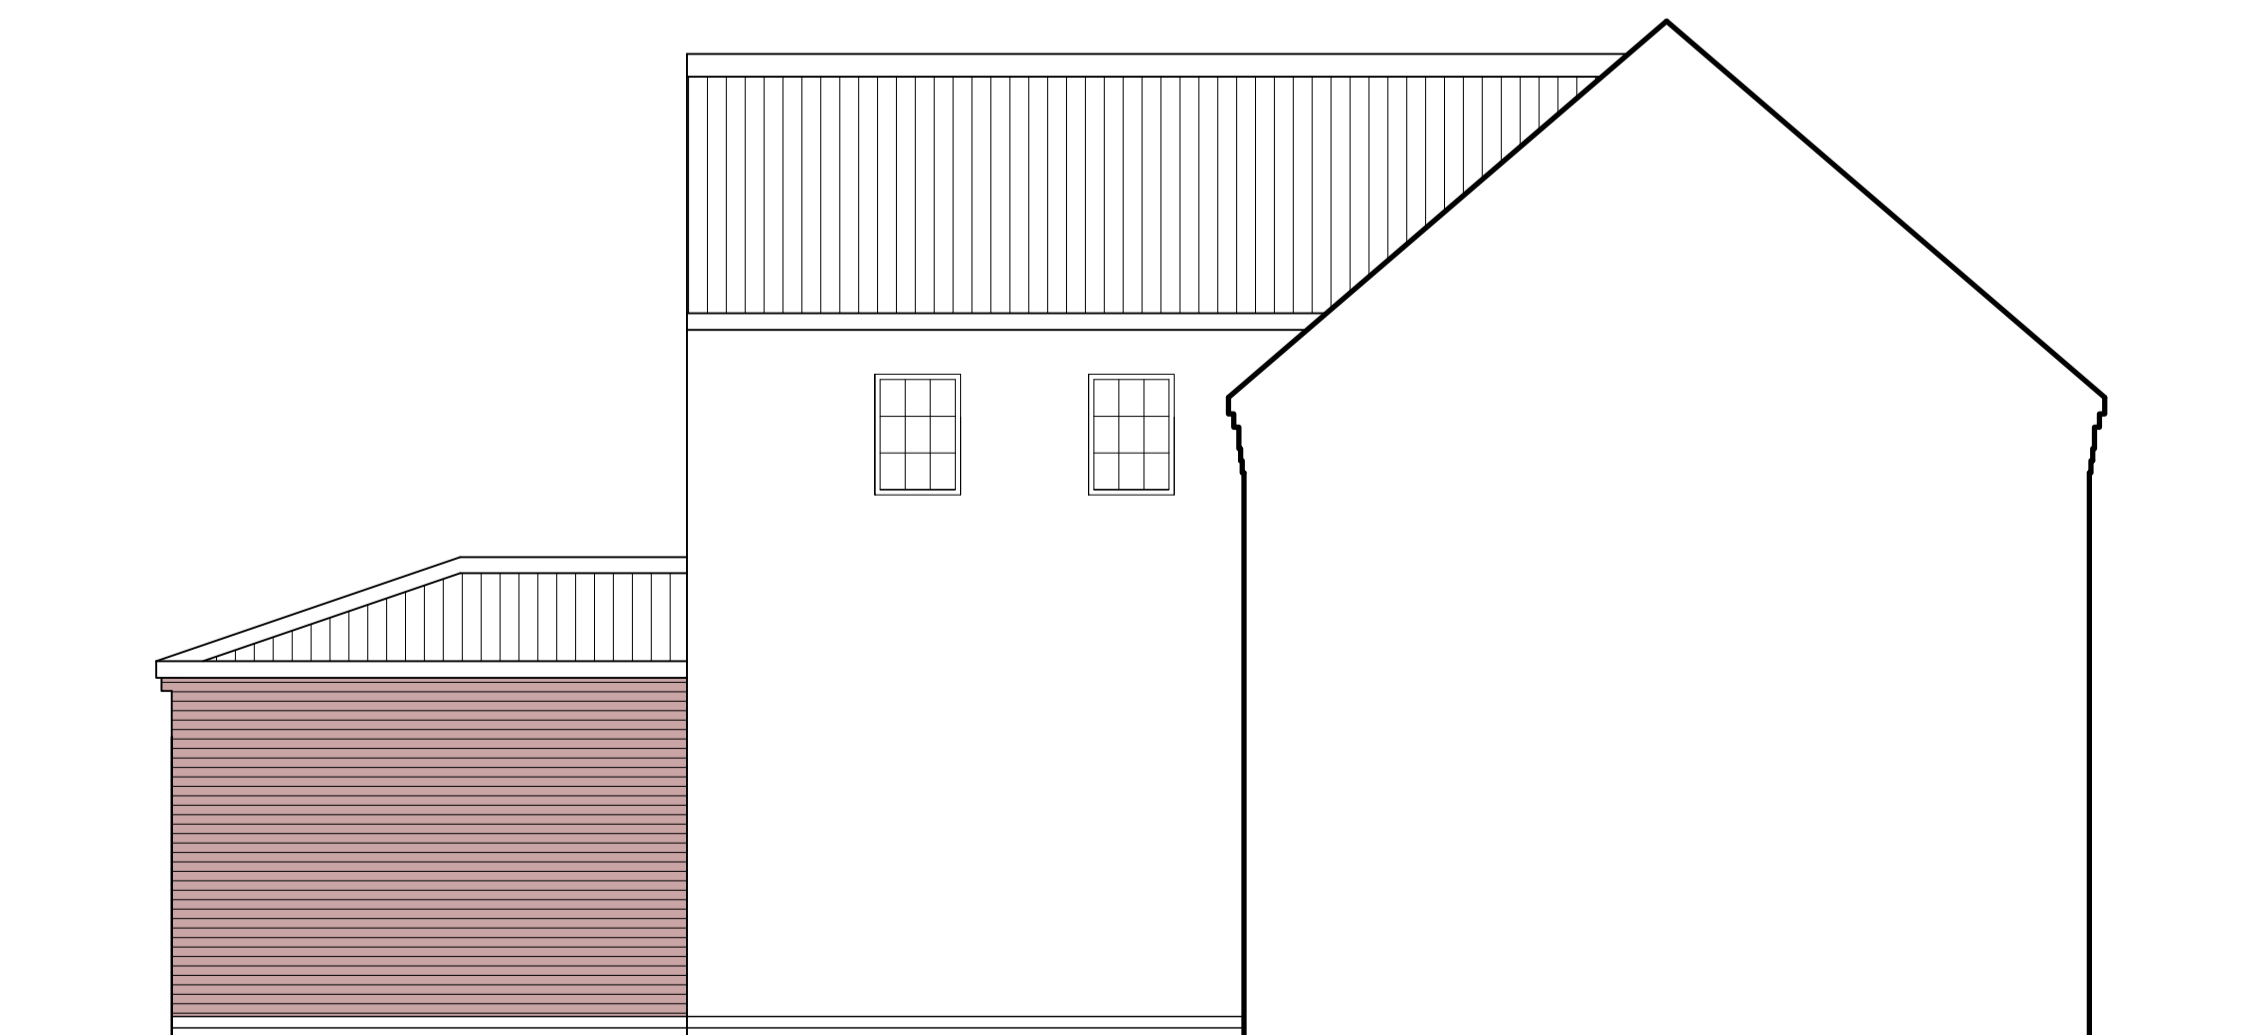

PROPOSED SIDE ELEVATION

REVISION	Date	By	No

PROJECT DETAILS:

26 Castle View Road
 Easthorpe
 -
 Leicestershire NG13 0DX

DRAWING TITLE:

Proposed Details

Scale: 1 to 50 @ A1 Drawn: RS

Drawing: No 002 Rev: -

STONECAD DRAWING SERVICES


t:07970 988179

e:richard@stonecad.co.uk

note:
 all dimensions to be checked onsite by contractor/supplier prior to construction
 or ordering of any supplies.
 all dimensions are in millimetres.
 please check that there are no later revisions of this drawing.



BLOCK PLAN 1:500

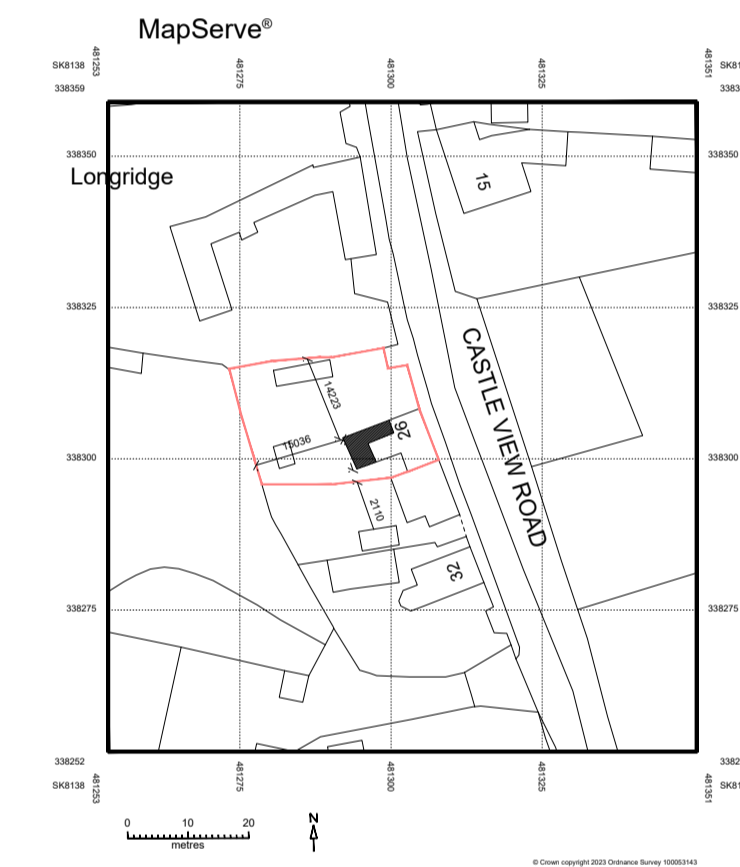

SITE LOCATION PLAN 1:1250

REVISION	Date	By	No

PROJECT DETAILS:

26 Castle View Road
 Eastthorpe
 -
 Nottinghamshire

DRAWING TITLE:

Site Plans

Scale: As Shown @ A1 Drawn: RS
 Drawing: No 100 Rev: -

STONECAD DRAWING SERVICES
 t:07970 988179
 e:richard@stonecad.co.uk