



1 Proposed Site Plan
 1:50

 

This copy has been made by or with the authority of Midlothian Council pursuant to Section 47 of the Designs and Patents Act 1988. Unless that Act provides a relevant exception to copyright, the copy must not be copied without the prior permission of the copyright owner.

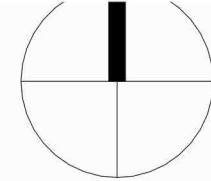

Revision	Description	Date	Drawn



New Form Architecture Ltd
 5 The Cairns
 Charlestown
 File K11 3EP
 info@newformarchitecture.com
 www.newformarchitecture.com

Project
 22 Sherwood Court, Bonnyrigg

Drawing
 Proposed Site Plan

Date: 17/12/23
 Project Number: NFA-061
 Drawing: PL-05

Scale: As indicated@A1
 Drawn: AM
 Rev: :

Statu
 PLANNING