




Front Elevation

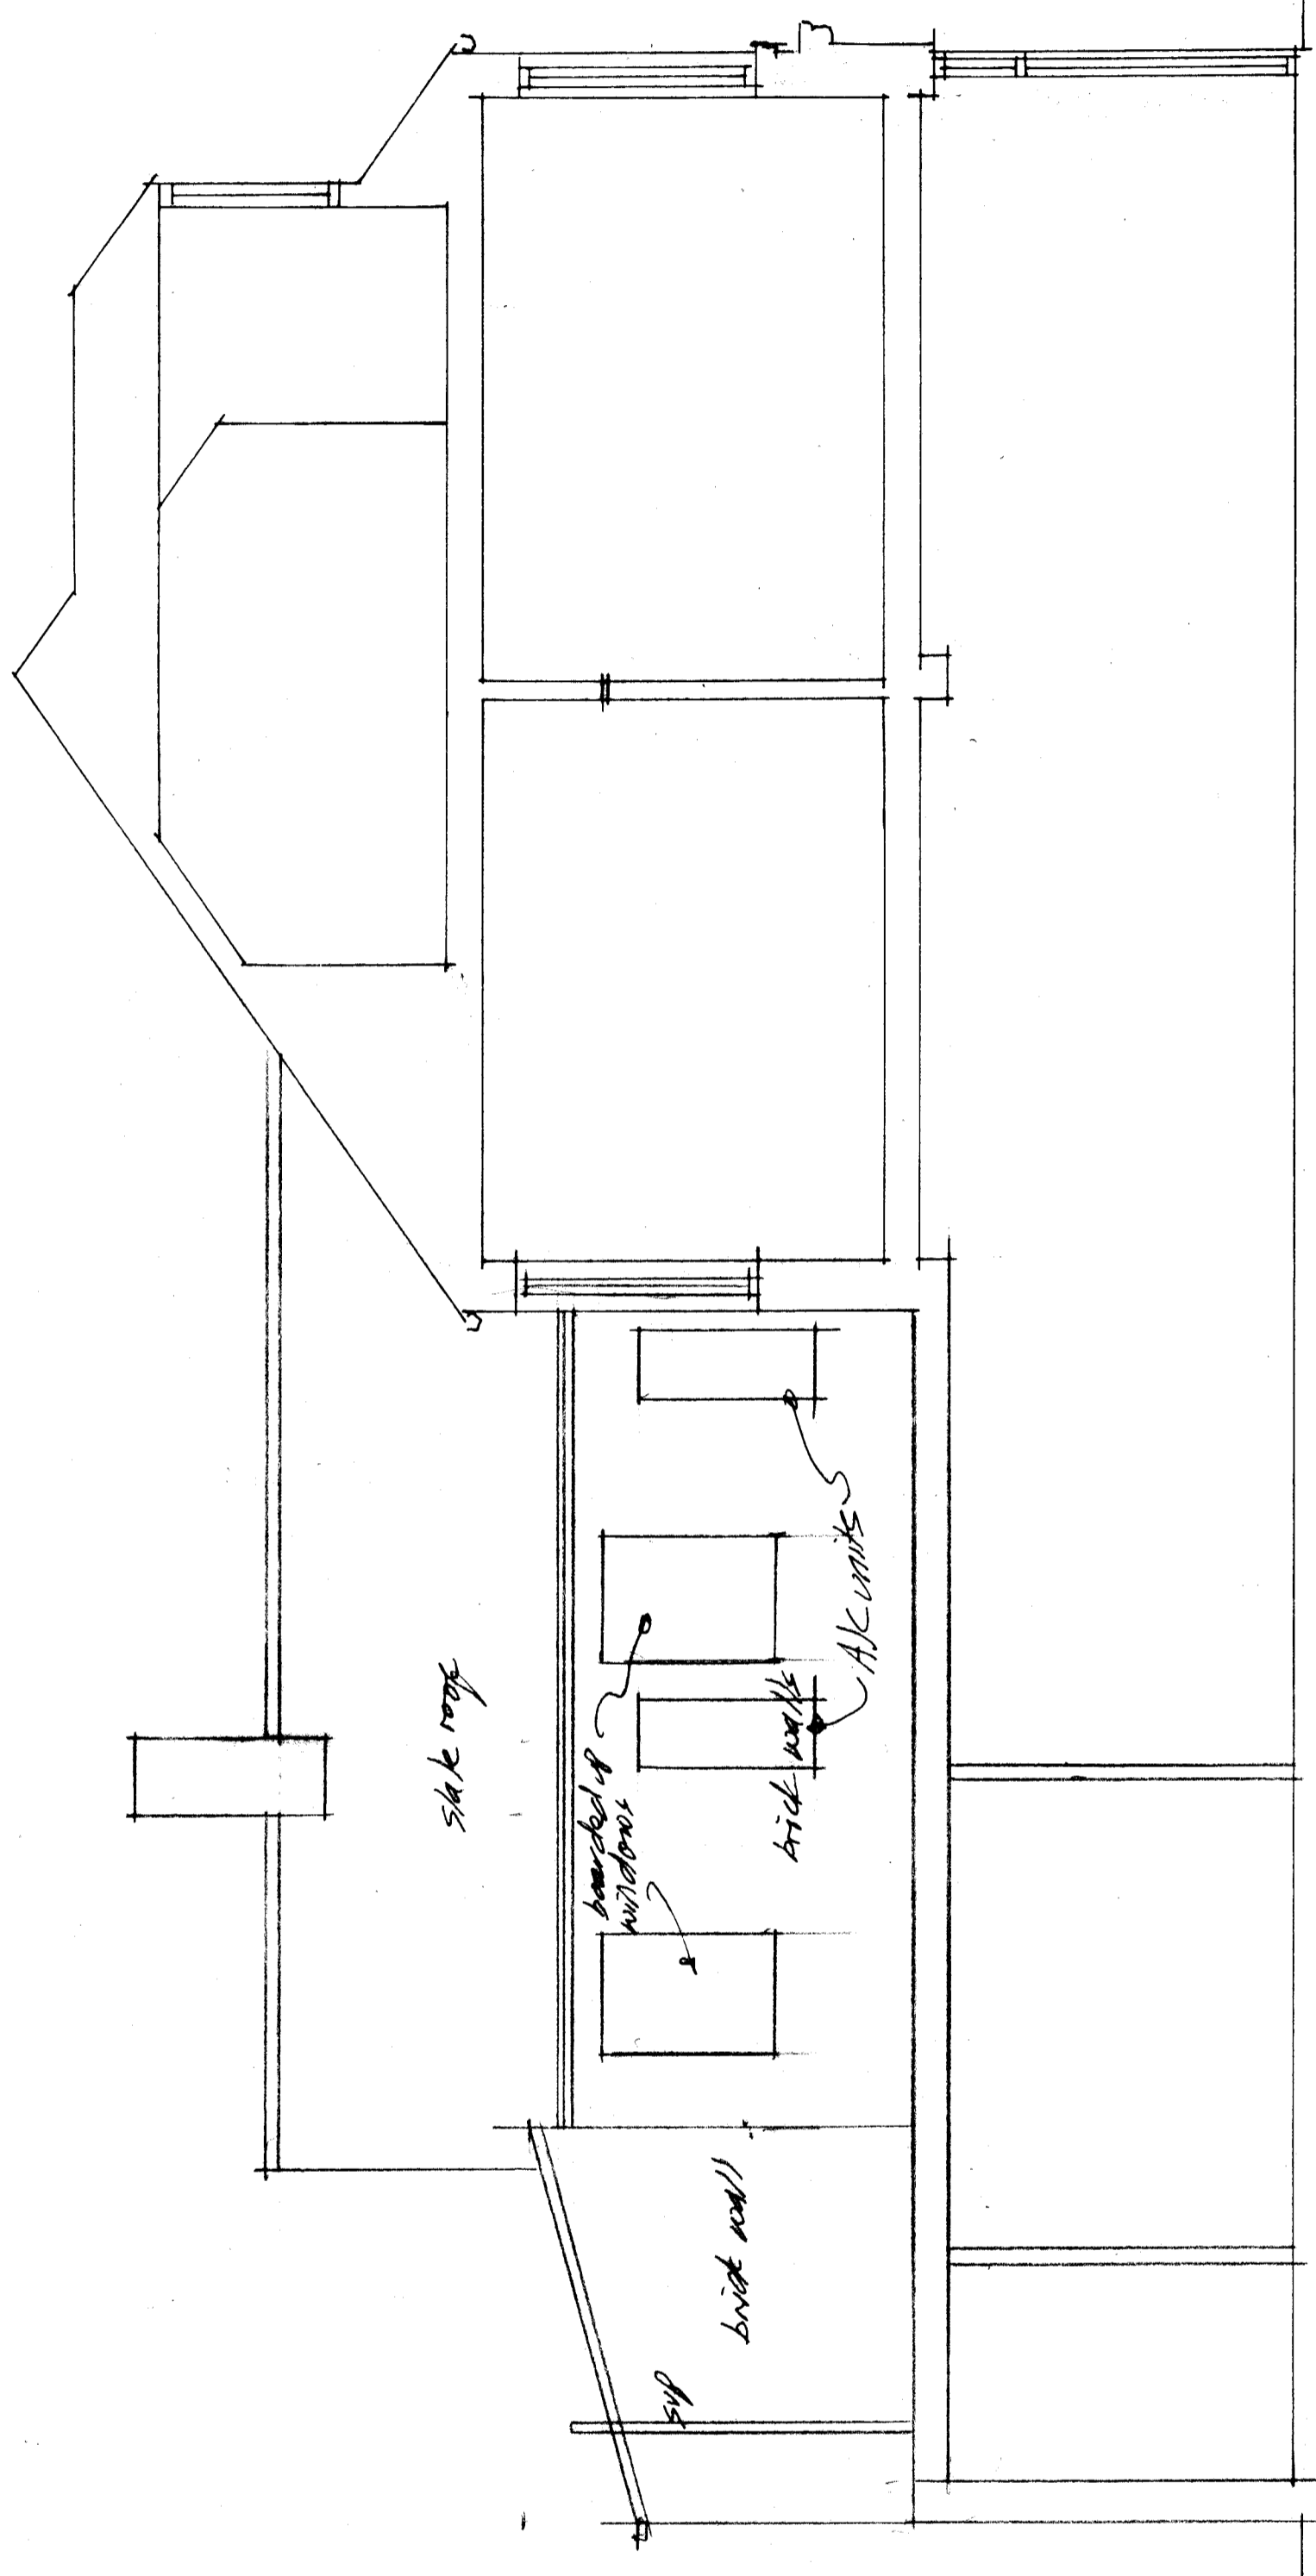


Section A:A

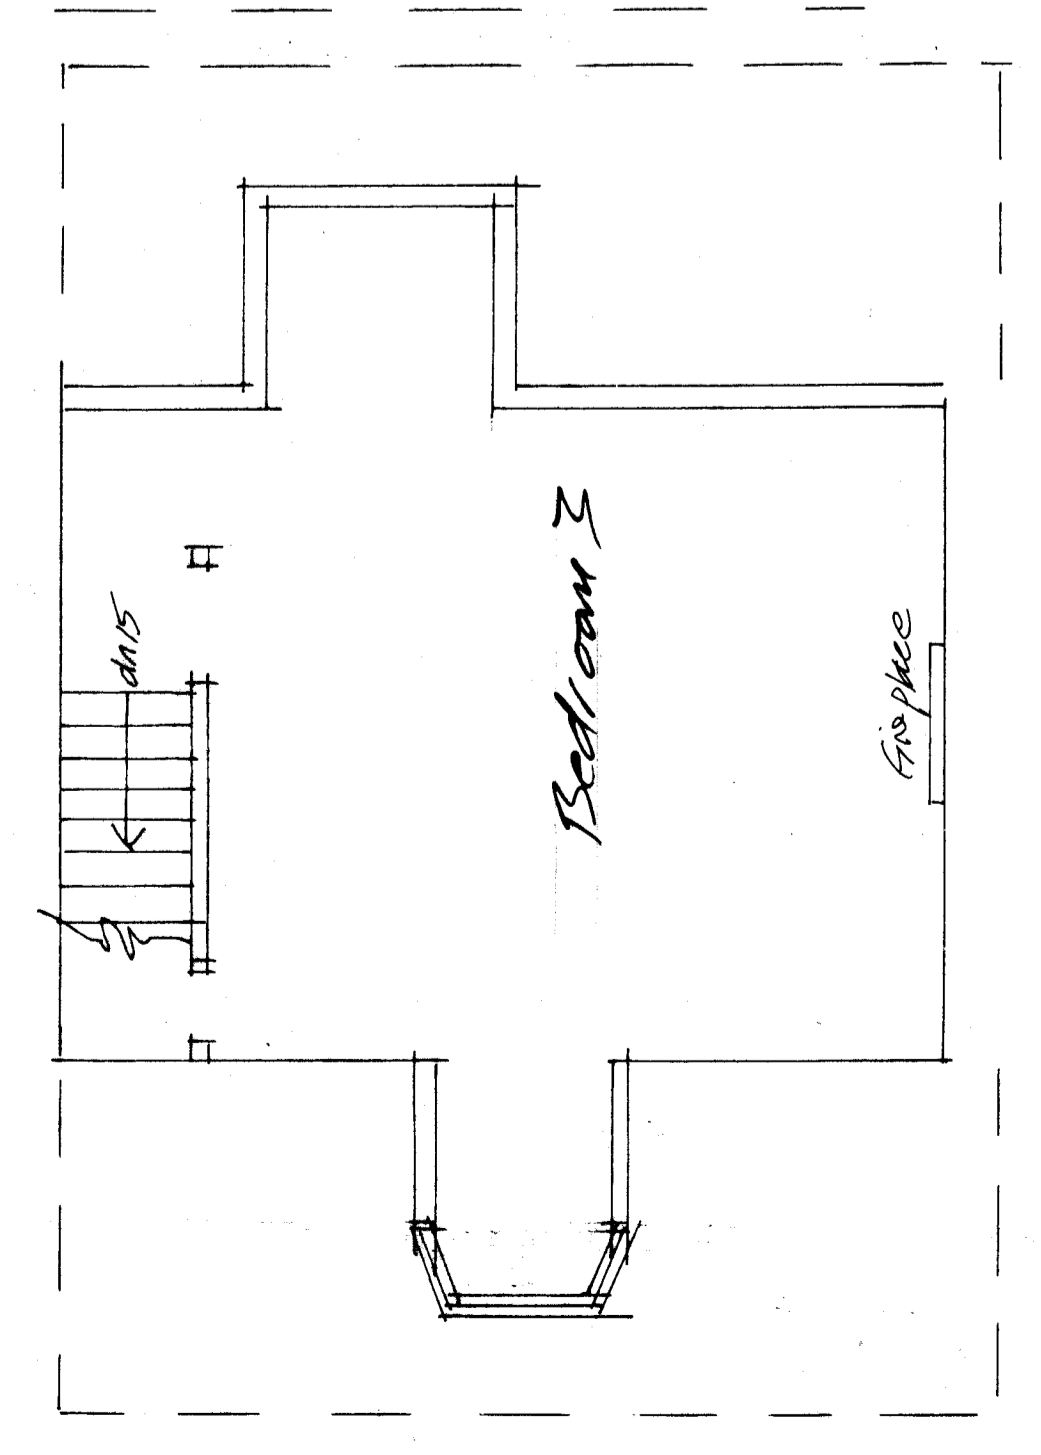


Second Floor Plan

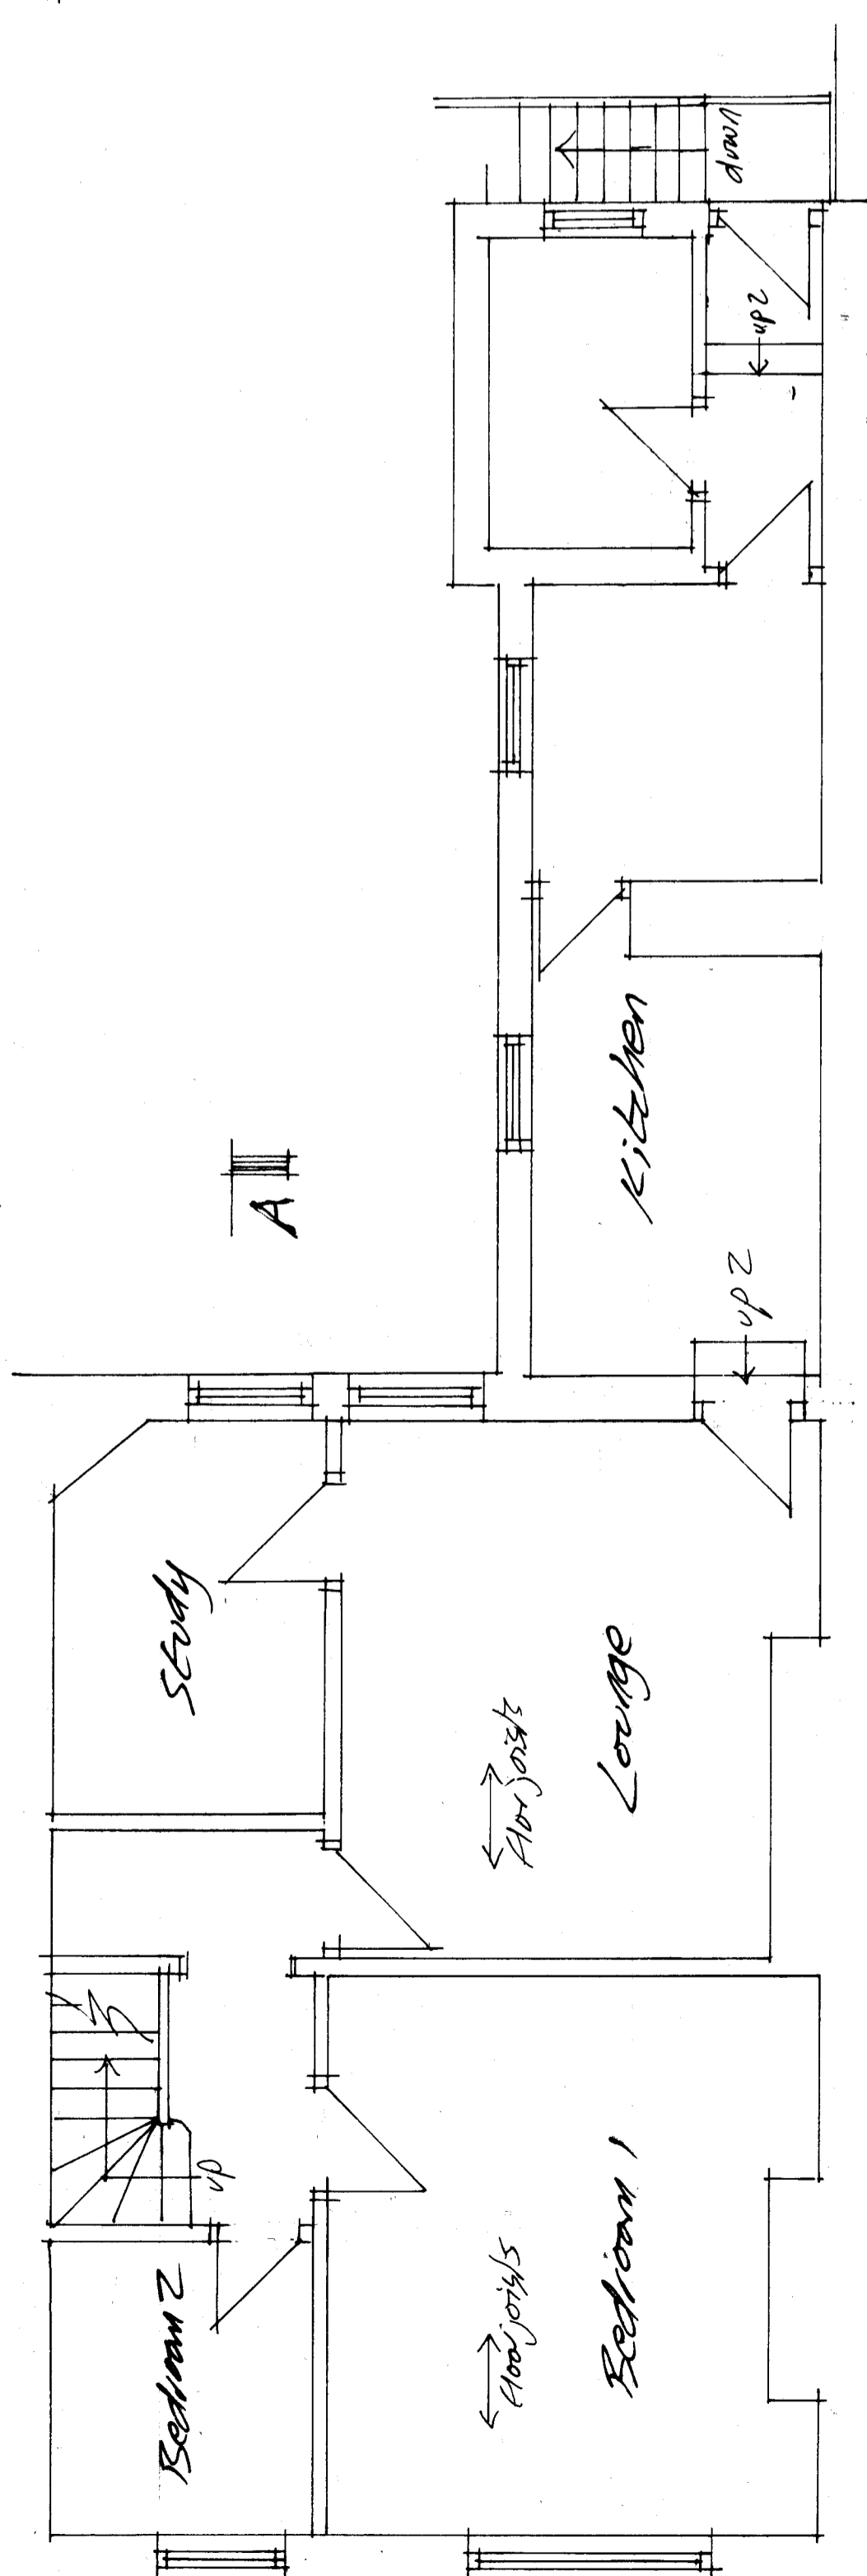


First Floor Plan

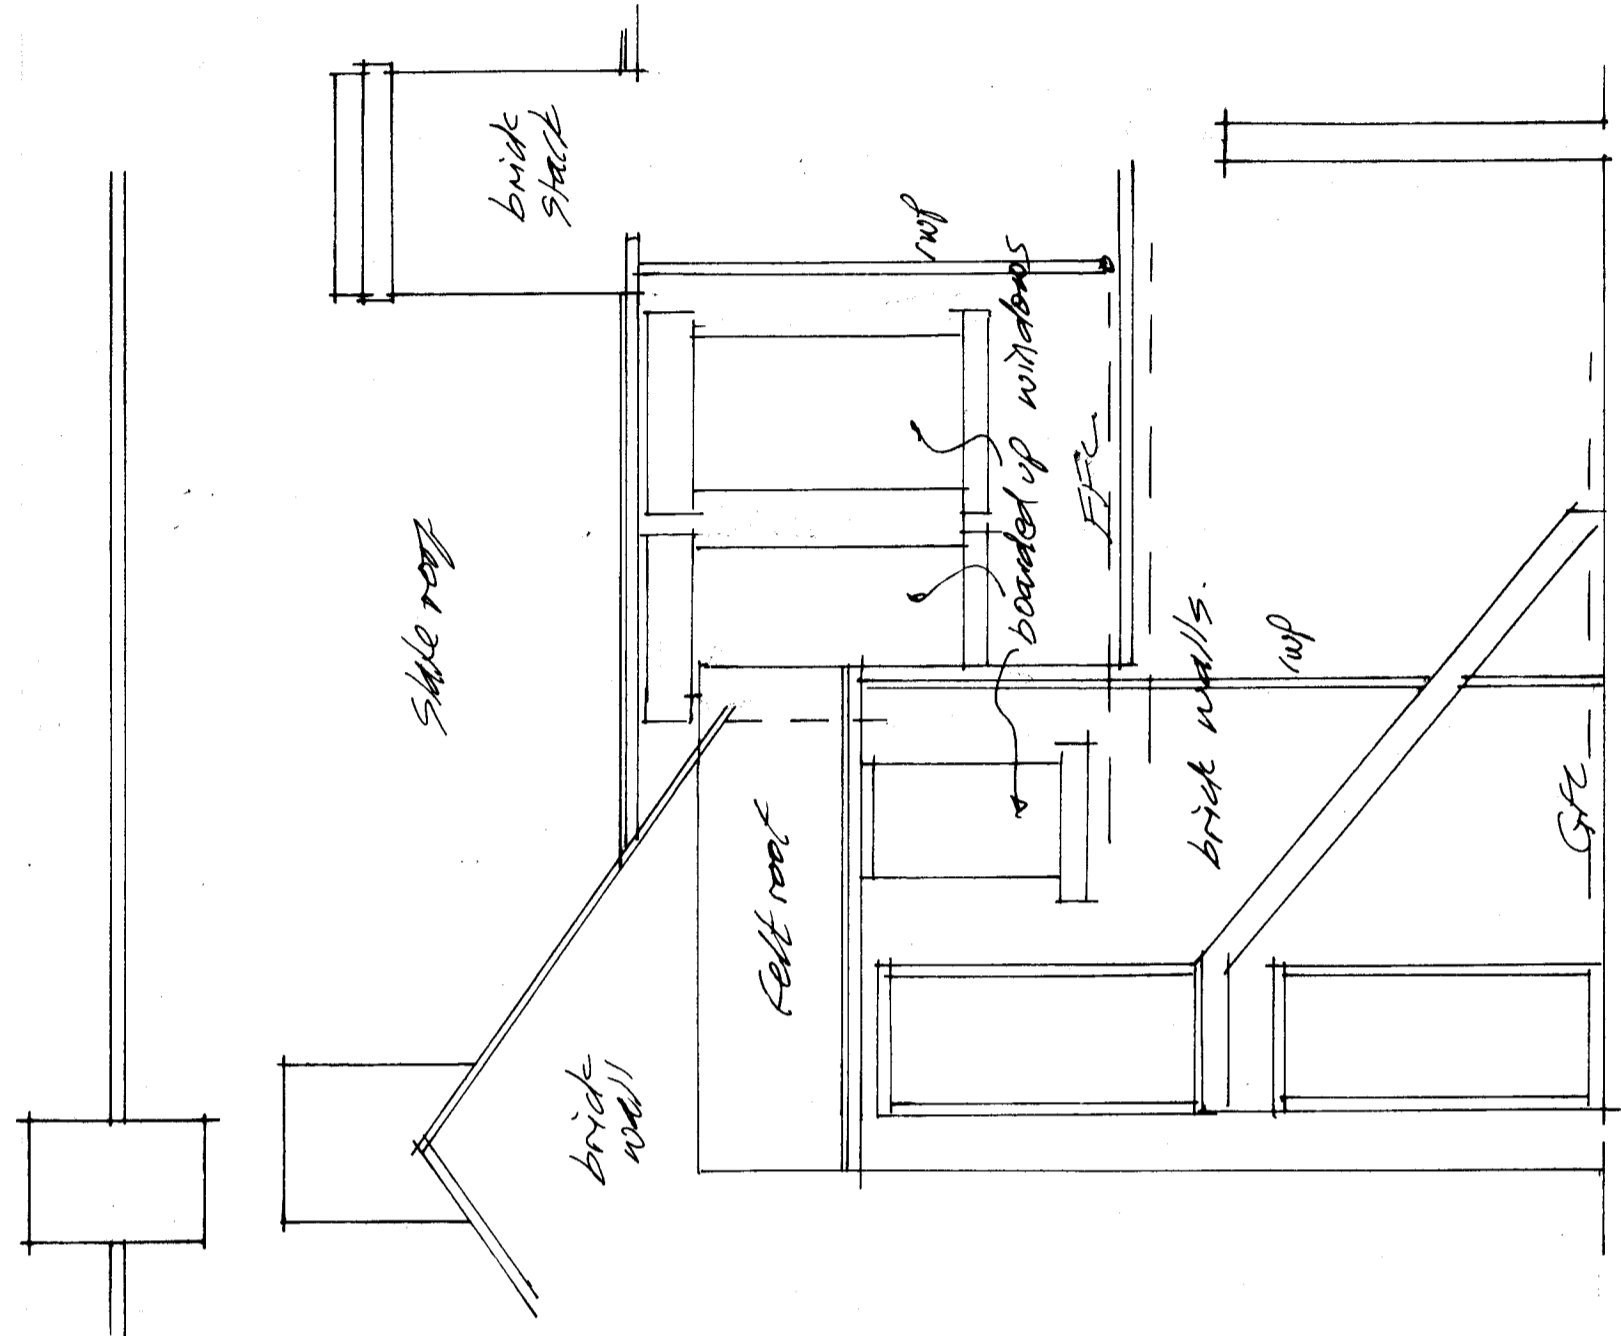

Rear Elevation

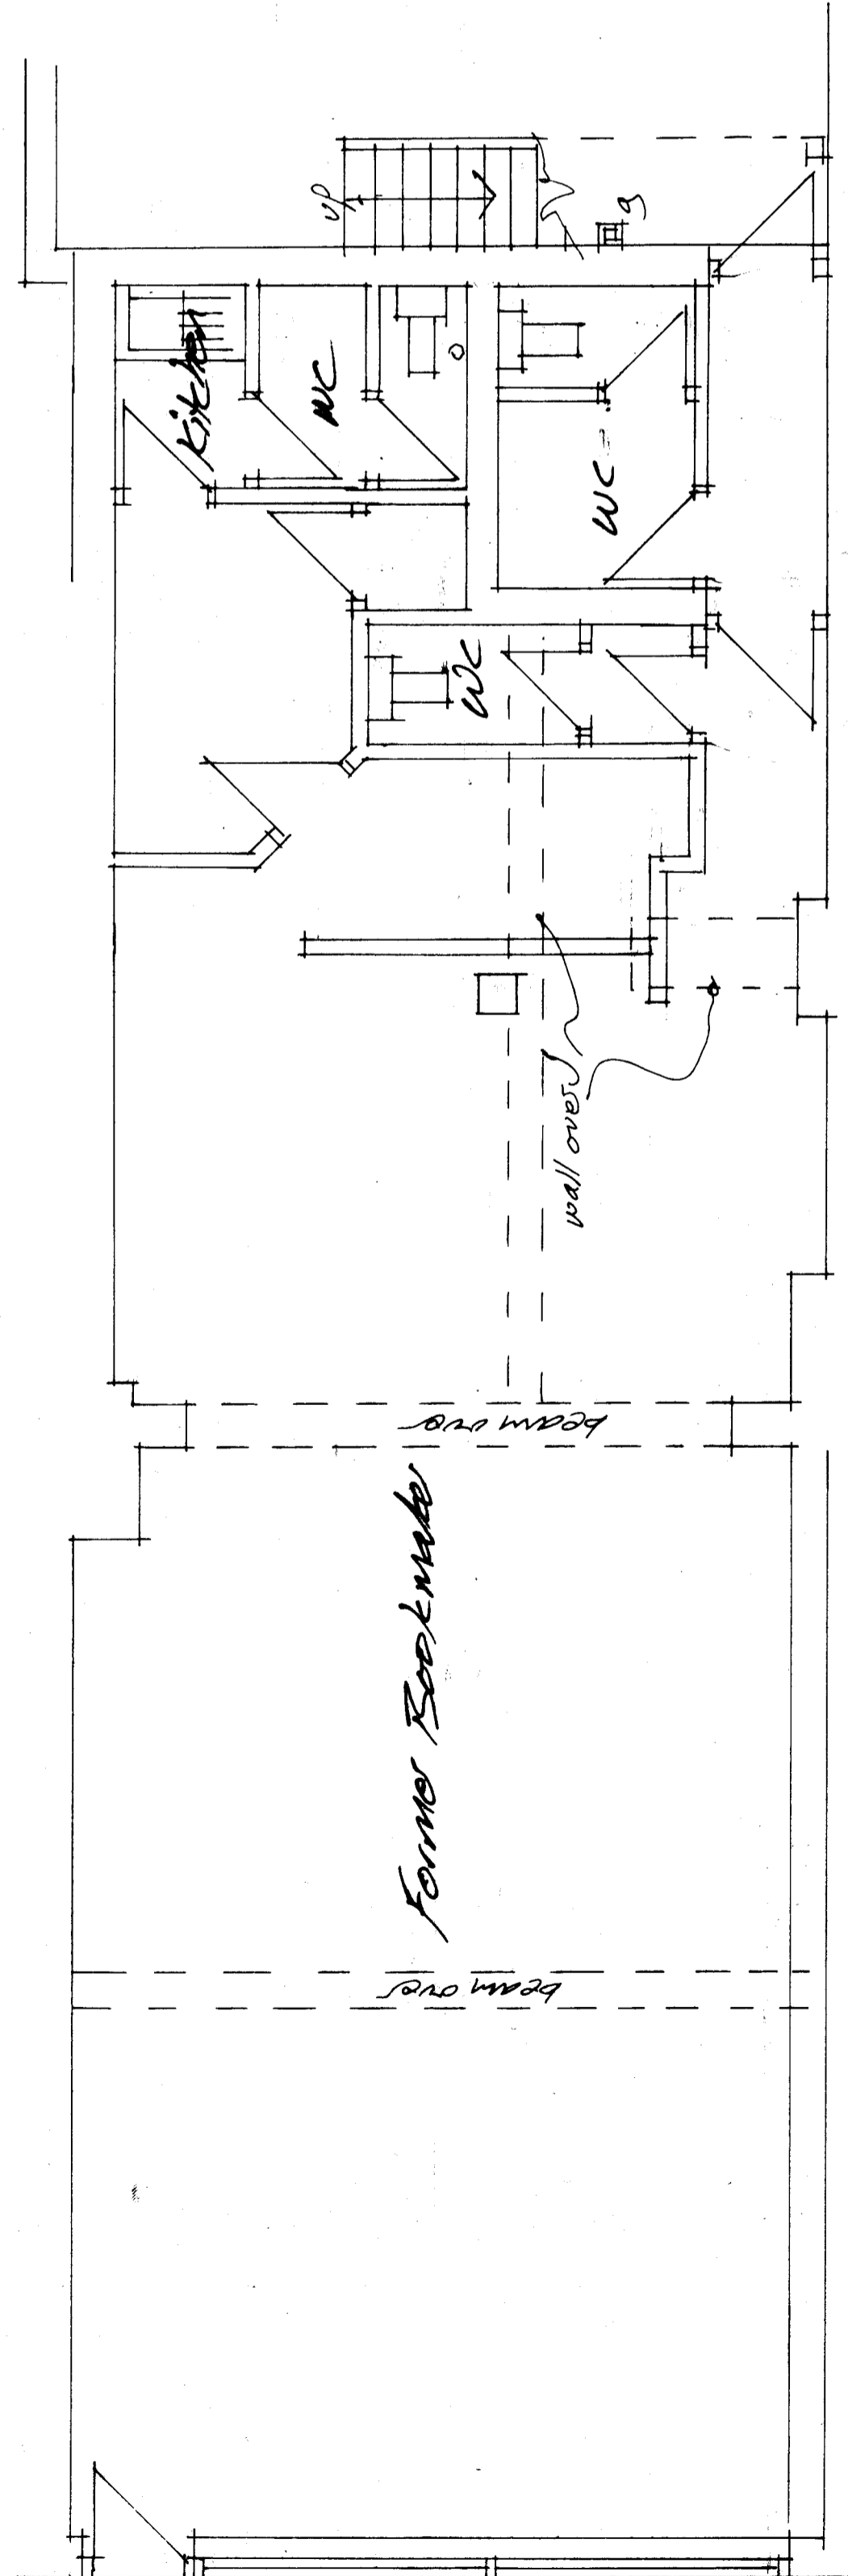

Ground Floor Plan

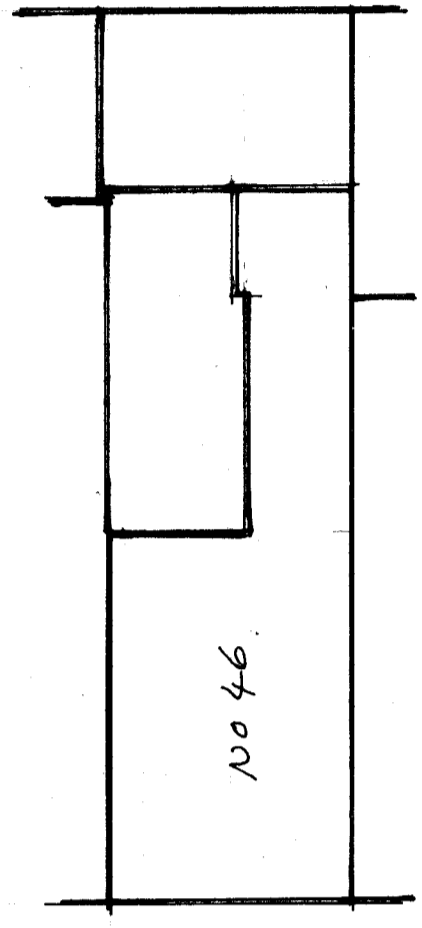

Site Plan 1:200

Proposed Alterations
 46 High Street
 Walkend NE28 8PR
 For L. FRANK
 0744 8850390

Existing Layout

Scale 1:50 @ A1
 Date Sept. '23

C. FRANK
 07888 555 348
 CHRIS @ cfrank.co.uk