

The use of this data by the recipient acts as an agreement of the following statements.
Do not use this data if you do not agree with any of the following statements:-




Studio Mint has coordinated relevant information received from third parties, but are not responsible for the content of the information received from others.

The controlled version of this drawing should be viewed in DWF or PDF format not DWG or other formats. All prints of this drawing must be made in full colour.


Where this drawing has been based upon Ordnance Survey data, reproduction of this drawing in whole or in part is prohibited without the prior permission of Ordnance Survey.

Do not scale the drawing. Use figured dimensions in all cases. Check all dimensions on site. Report any discrepancies in writing to Studio Mint before proceeding.

Copyright © 2023 Studio Mint Ltd. All rights reserved

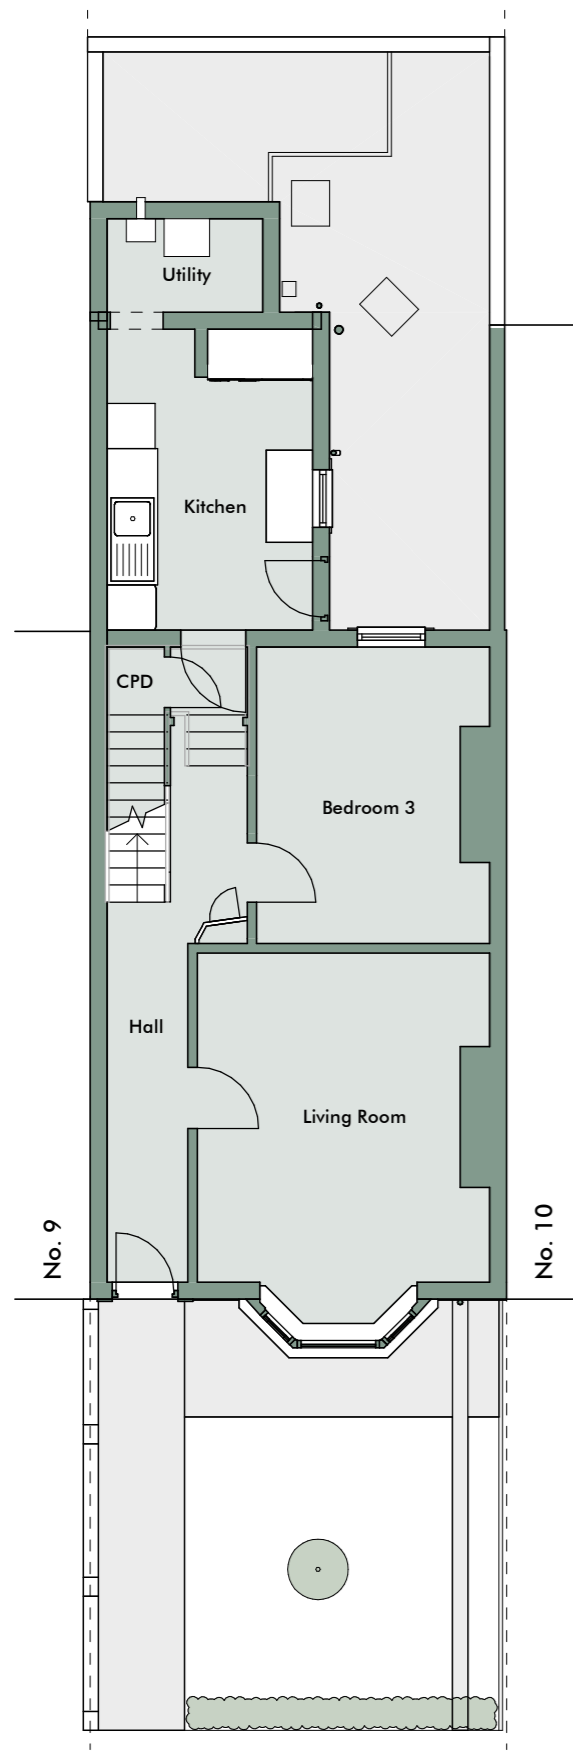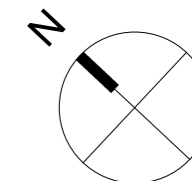 

Ground Floor Plan as Existing

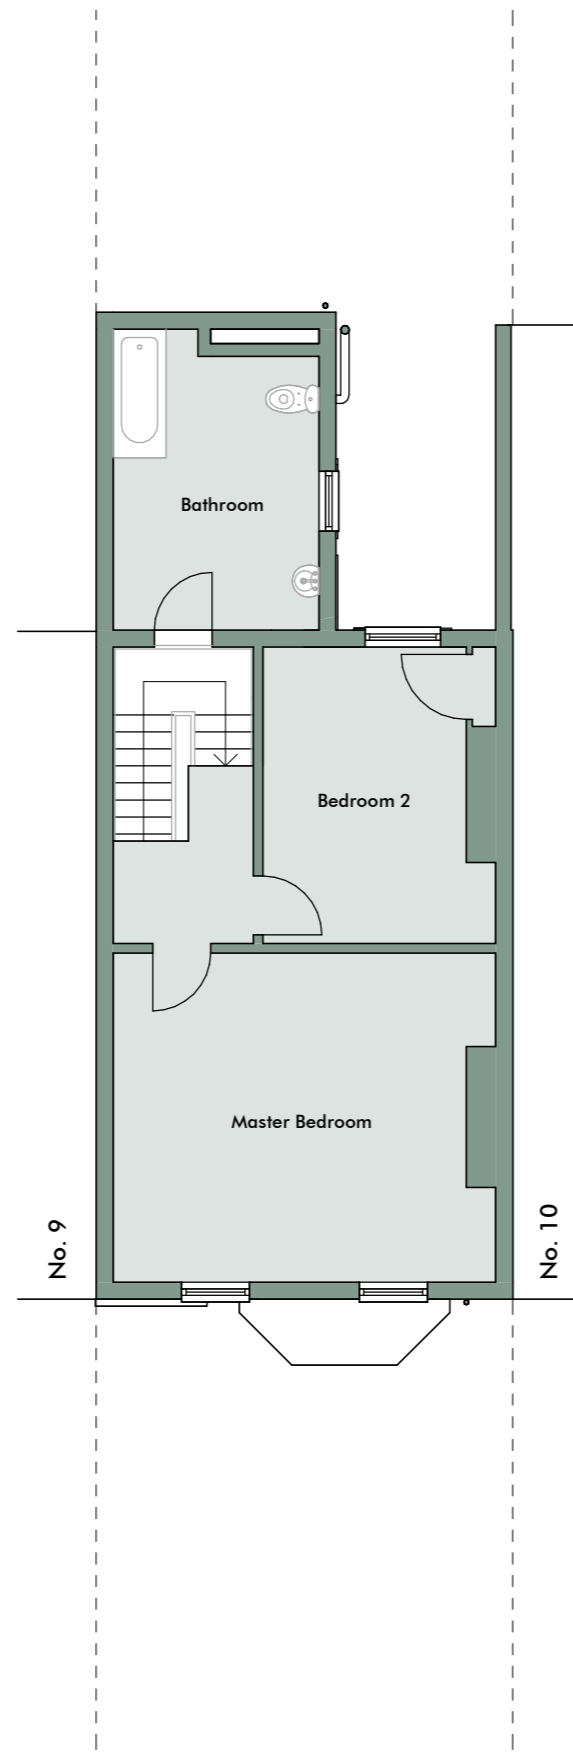

First Floor Plan as Existing

| | | | | |
|-----|-------------|-------|---------|----------|
| P1 | First Issue | EMG | TJY | 18/09/23 |
| Rev | Description | Drawn | Checked | Date |

Suitability
For Information
 Project
9 Devonshire Terrace
Whitley Bay
NE26 2EJ
 Drawing
Existing Floor Plans

| | |
|----------------|----------------------|
| Drawing Number | 0123 |
| Project ID | -STM-00-ZZ-DR-A-0400 |
| Project Number | 0123: |
| Scale at A3 | 1 : 100 |
| Status | S2 |
| Revision | P1 |