




- NOTES**
1. ALL WORK TO BE IN ACCORDANCE WITH ALL RELEVANT BRITISH STANDARD SPECIFICATIONS, CODES OF PRACTICE AND ENGINEER'S SPECIFICATIONS.
 2. THIS DRAWING TO BE READ IN CONJUNCTION WITH ALL RELEVANT ARCHITECTURAL AND ENGINEERING SERVICES DRAWINGS, INC. CLIENT'S SPEC.
 3. ALL DIMENSIONS TO BE CHECKED ON SITE BY THE CONTRACTOR PRIOR TO FABRICATION.
 4. IN CASE OF DISCREPANCY BETWEEN DRAWINGS, OR A LACK OF DIMENSIONS, MGA LTD MUST BE CONSULTED BEFORE WORK PROCEEDS.
 5. DO NOT SCALE THIS DRAWING. IF IN DOUBT ASK.
 6. F.F.L. DENOTES FINISHED FLOOR LEVEL.
 7. S.F.L. DENOTES STRUCTURAL FLOOR LEVEL.
 8. EL. DENOTES EXISTING LEVEL.
 9. ALL DIMENSIONS SHOWN ARE IN MILLIMETRES.
 10. ALL LEVELS SHOWN ARE IN METRES.

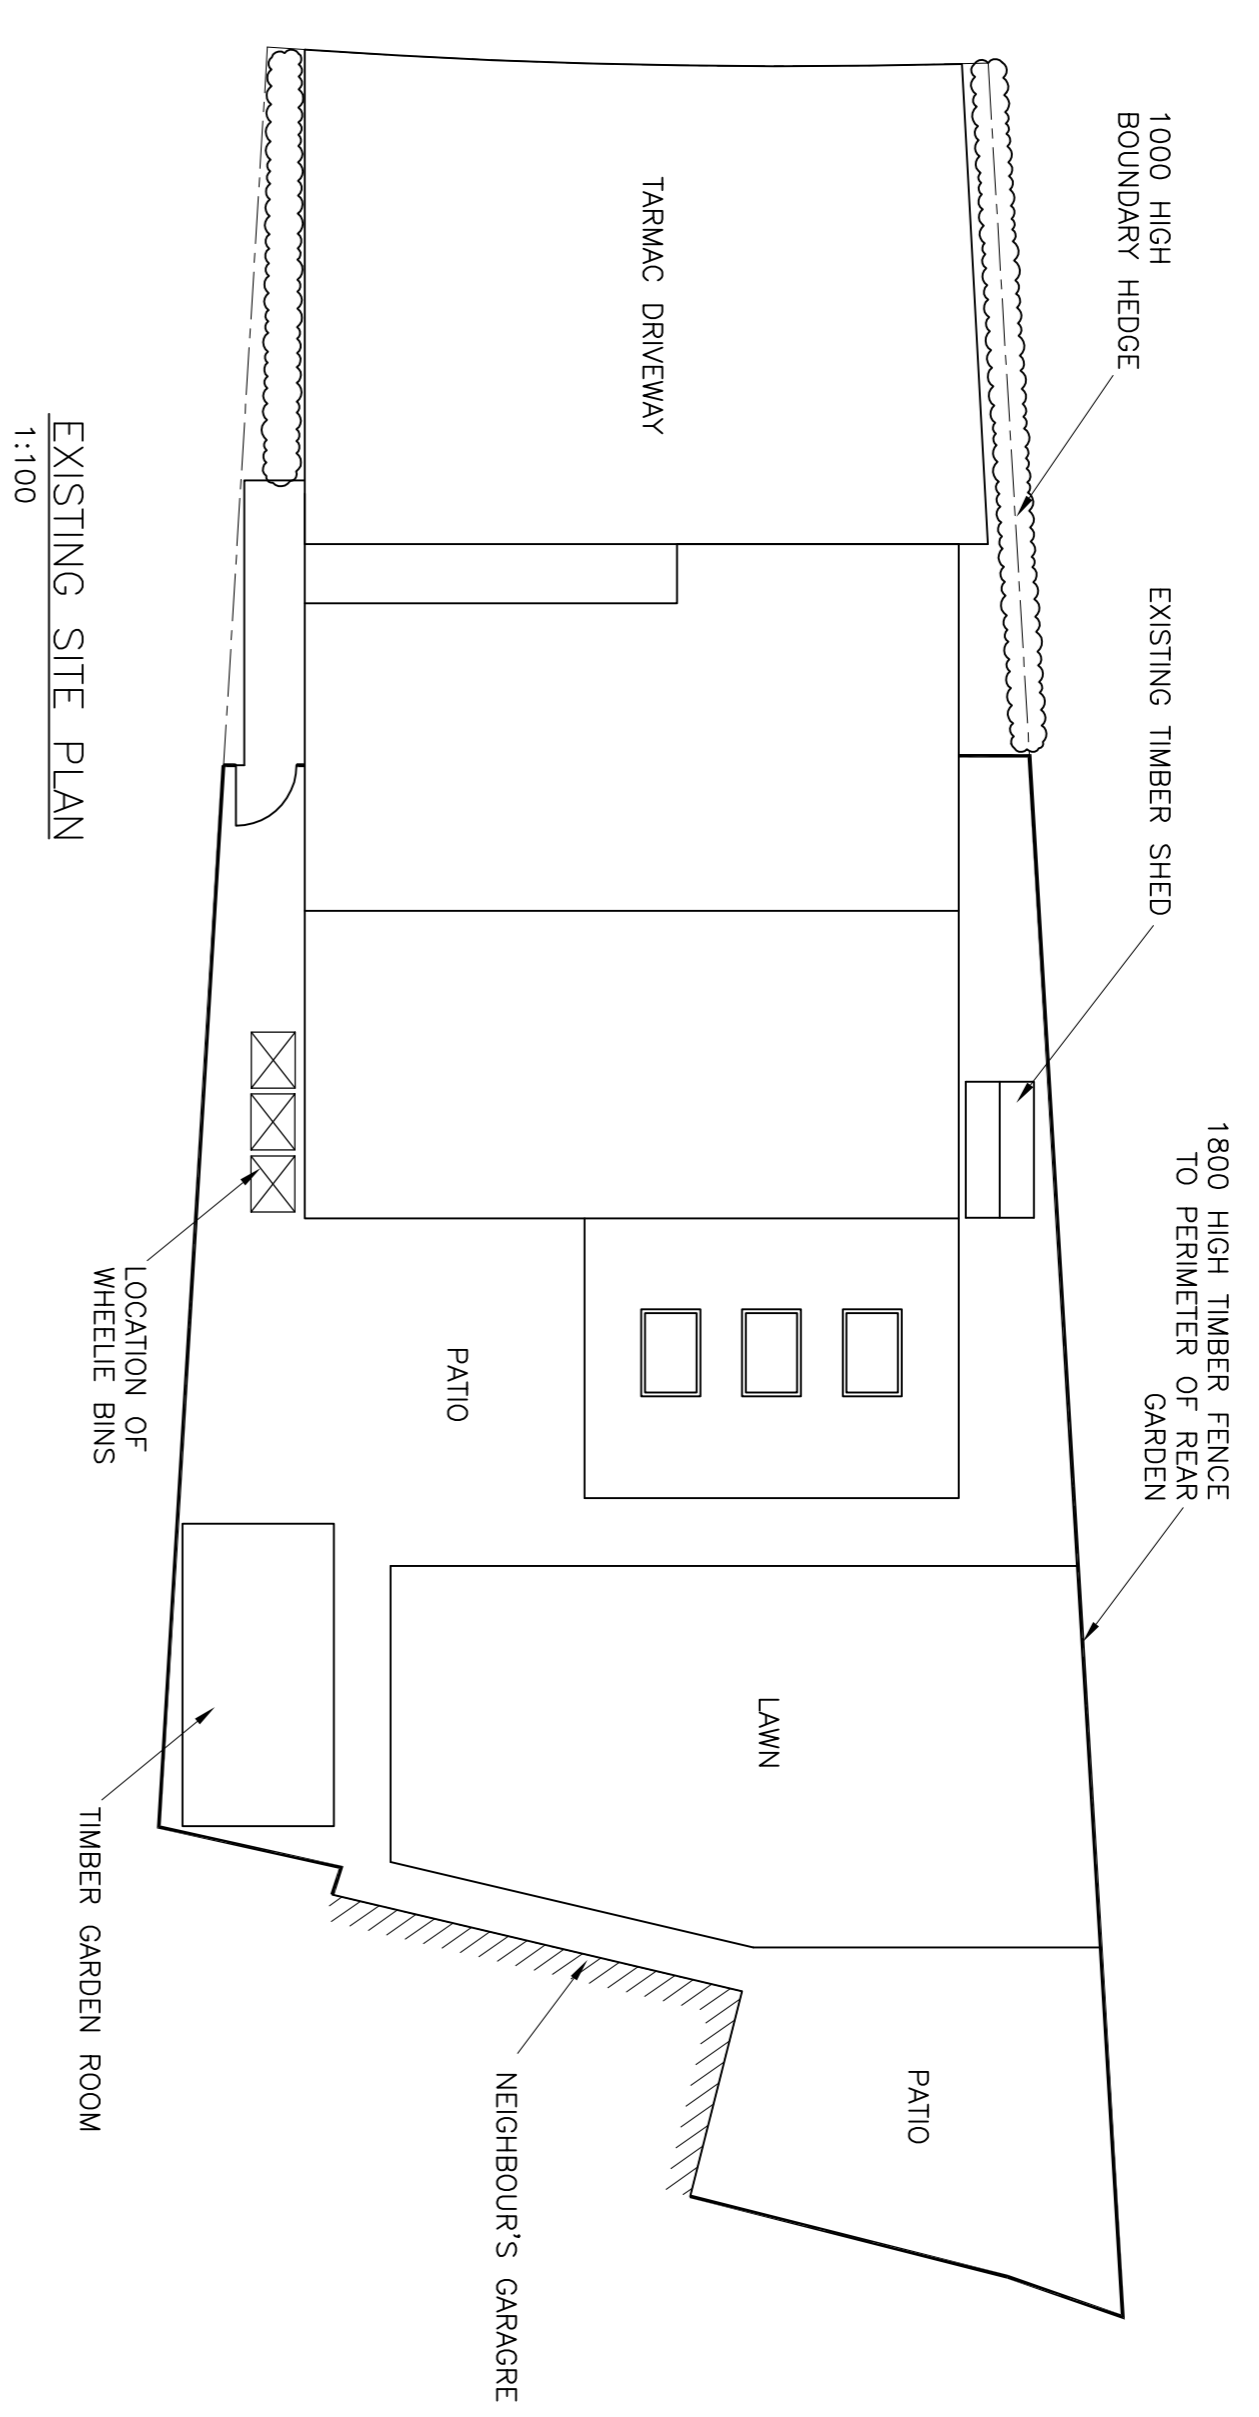

EXISTING SITE PLAN
1:100

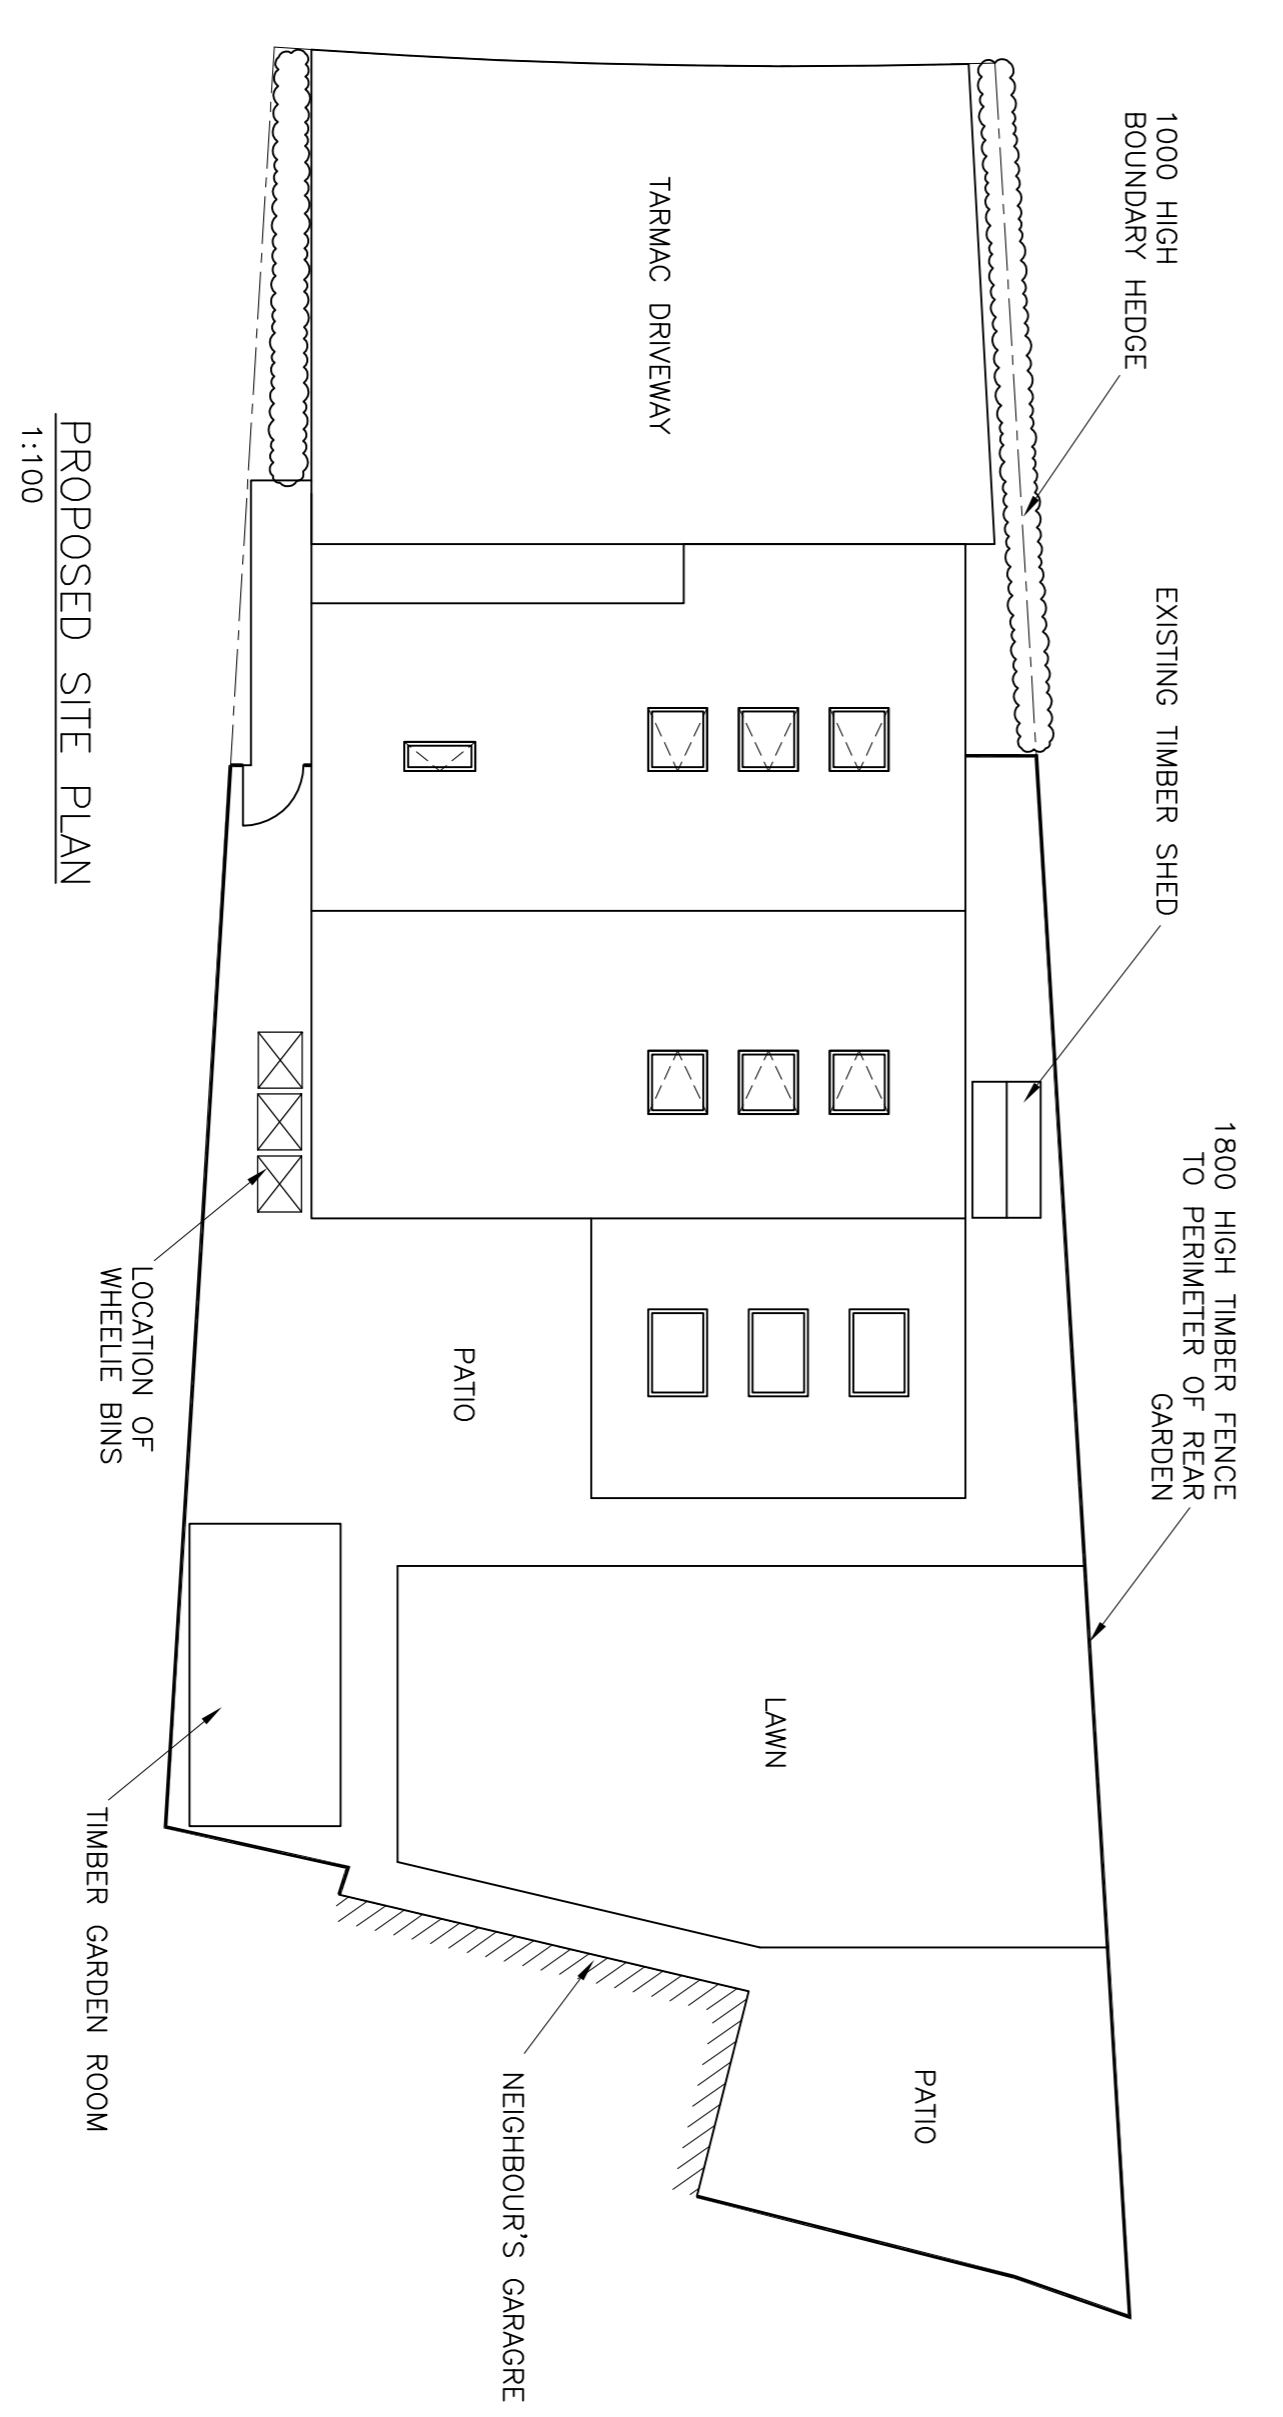

PROPOSED SITE PLAN
1:100

 


PI	PLANNING ISSUE	21.12.23	AB
REV	DESCRIPTION	DATE	BY
STATUS	PLANNING		

PROJECT
30 CORNMILL CRESCENT
HOLYSTONE
NORTH TYNESIDE
NE27 0ND

TITLE
LOFT CONVERSION
EXISTING AND PROPOSED
SITE PLANS

MCGREGOR ASSOCIATES LTD
CONSULTING CIVIL AND STRUCTURAL ENGINEERS
& BUILDING DESIGN CONSULTANTS

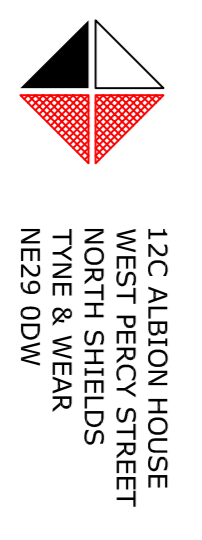

12C ALBION HOUSE
WEST PERCY STREET
NORTH SHIELDS
TYNE & WEAR
NE29 0DW

TEL: 0191 2592300
E-MAIL: info@mcgregorassociates.co.uk

DATE	SCALE	DRAWN	CHECKED	APPRV.
DEC' 2023	1:100	AB	SH	
JOB NUMBER	DRAWING NUMBER	REV	SIZE	
5/4309	02	P1	A1	