
 


Holme Grange Roof Plan

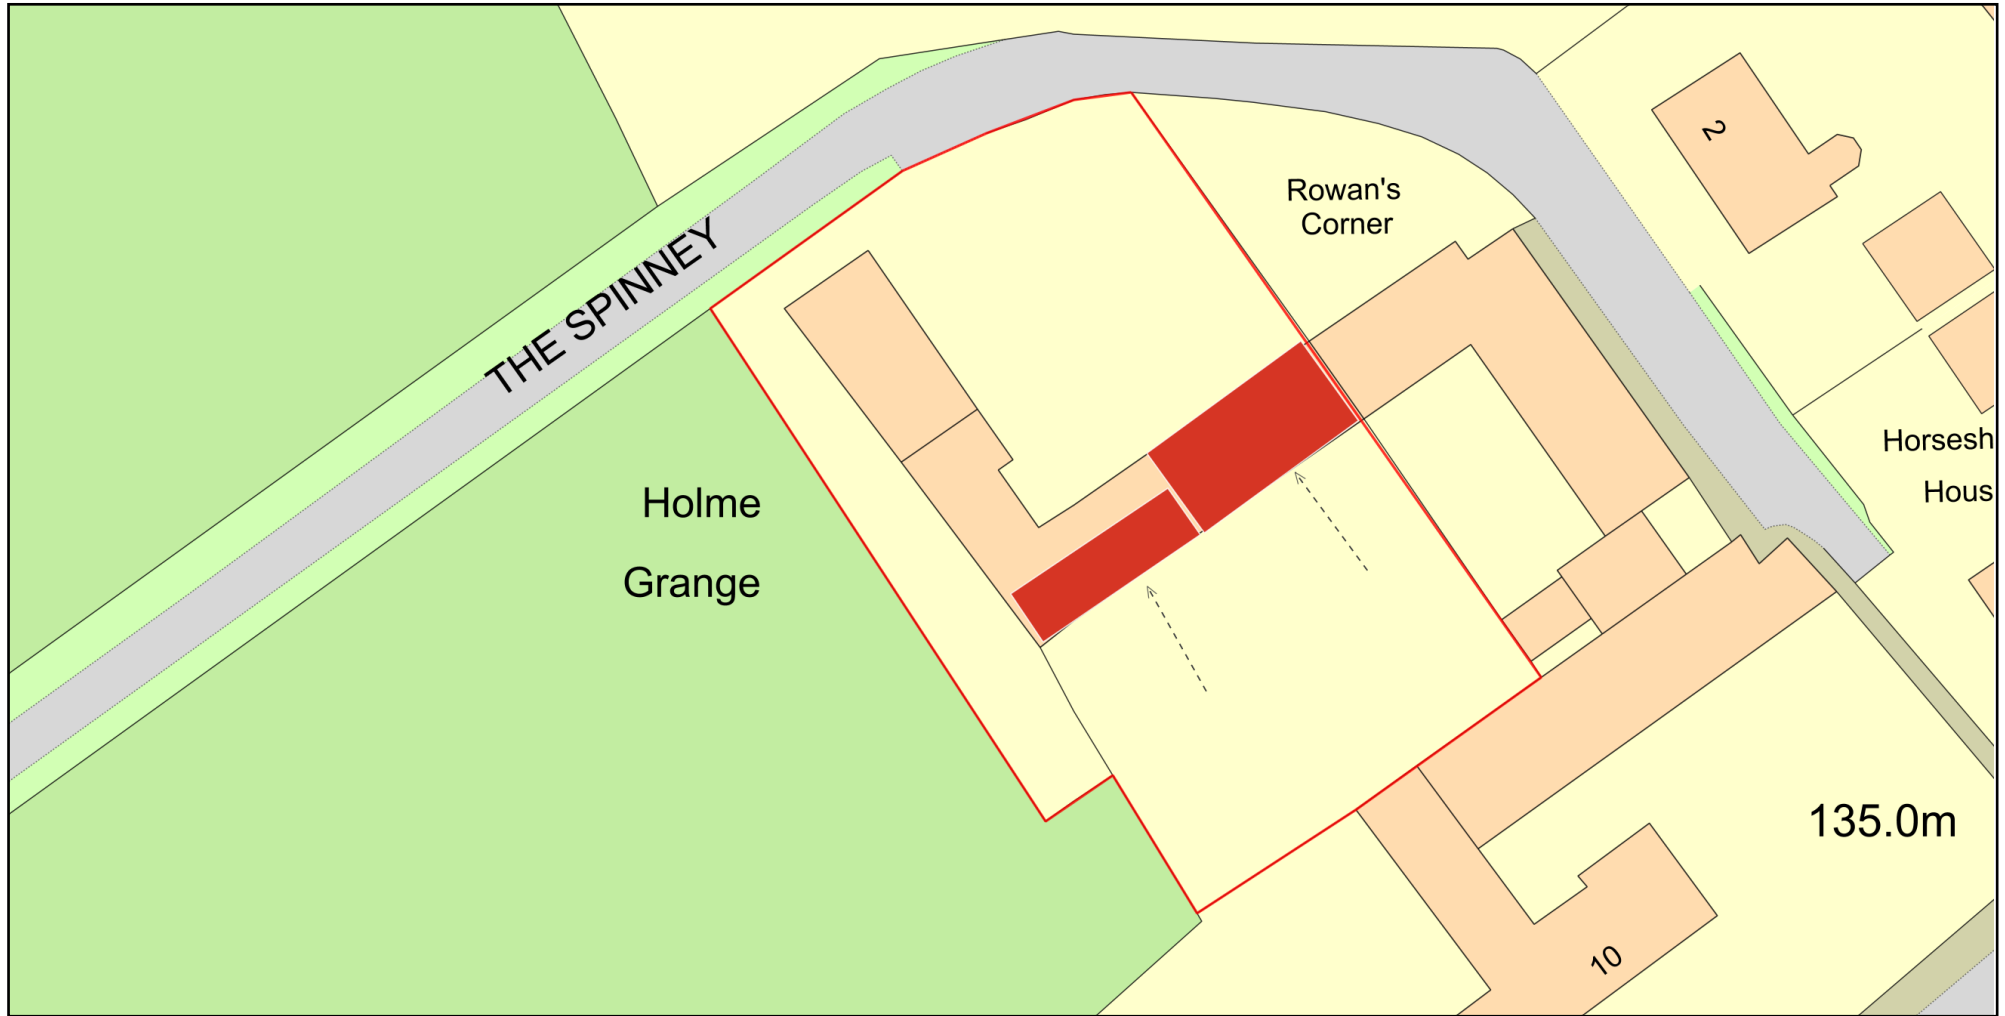

Plan Produced for: Tim Dixon

Date Produced: 15 Dec 2023

Plan Reference Number: TQRQM23349201909645

Scale: 1:500 @ A4

© Crown copyright and database rights 2023 OS 100042766