



Retaining Wall Section 1 1:10

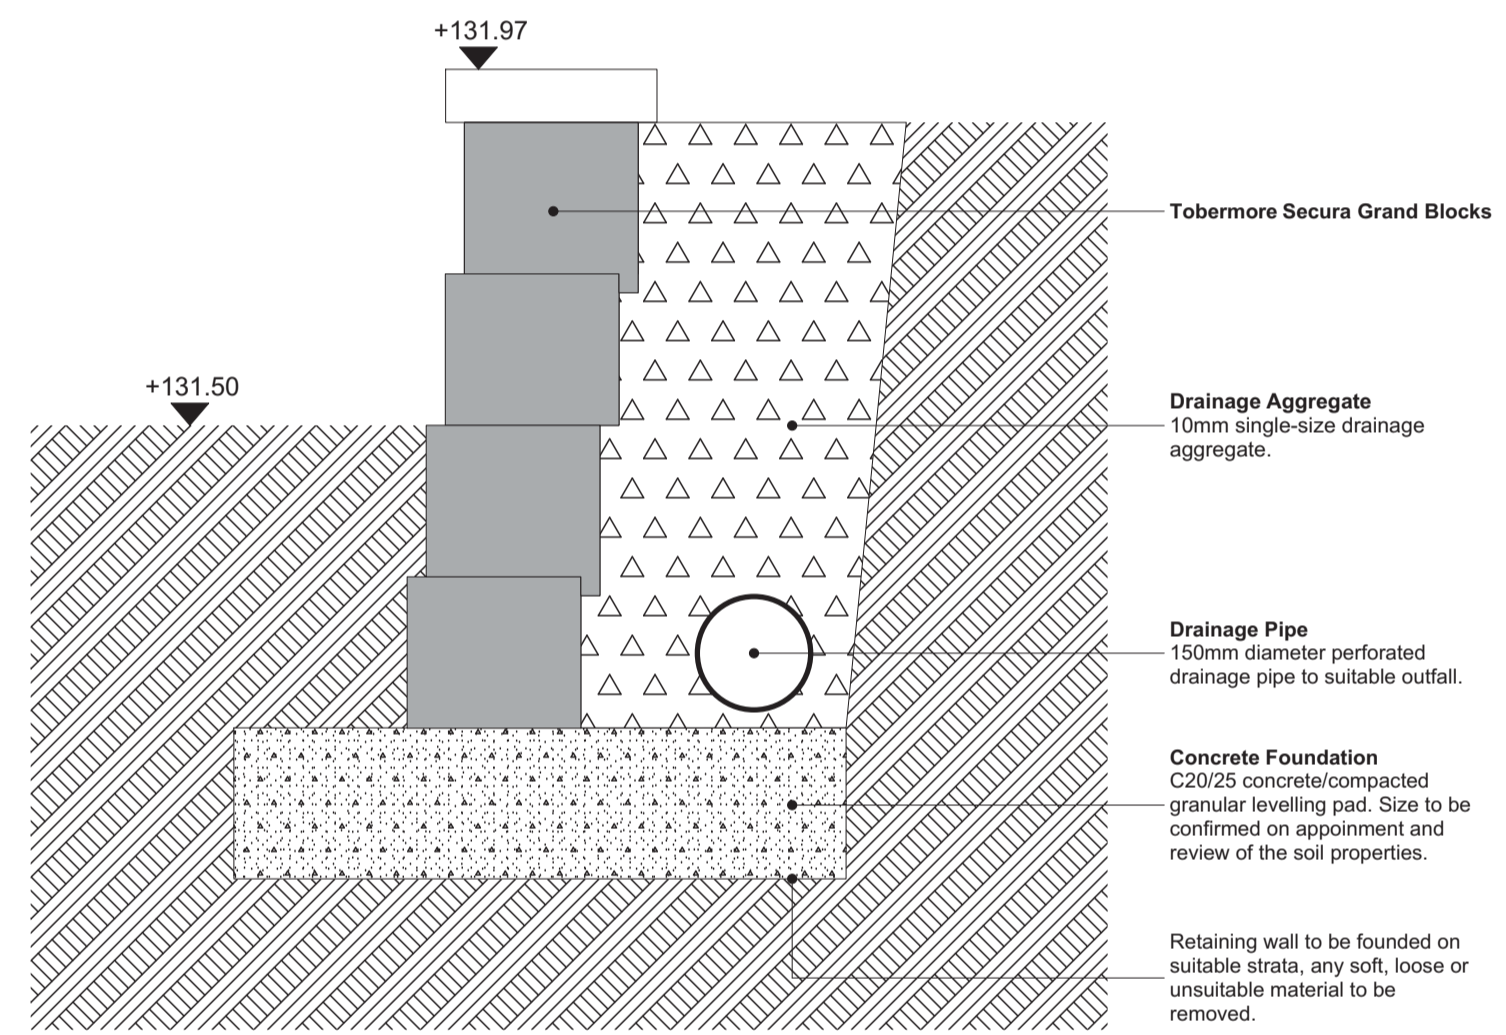

Retaining Wall Section 2 1:10

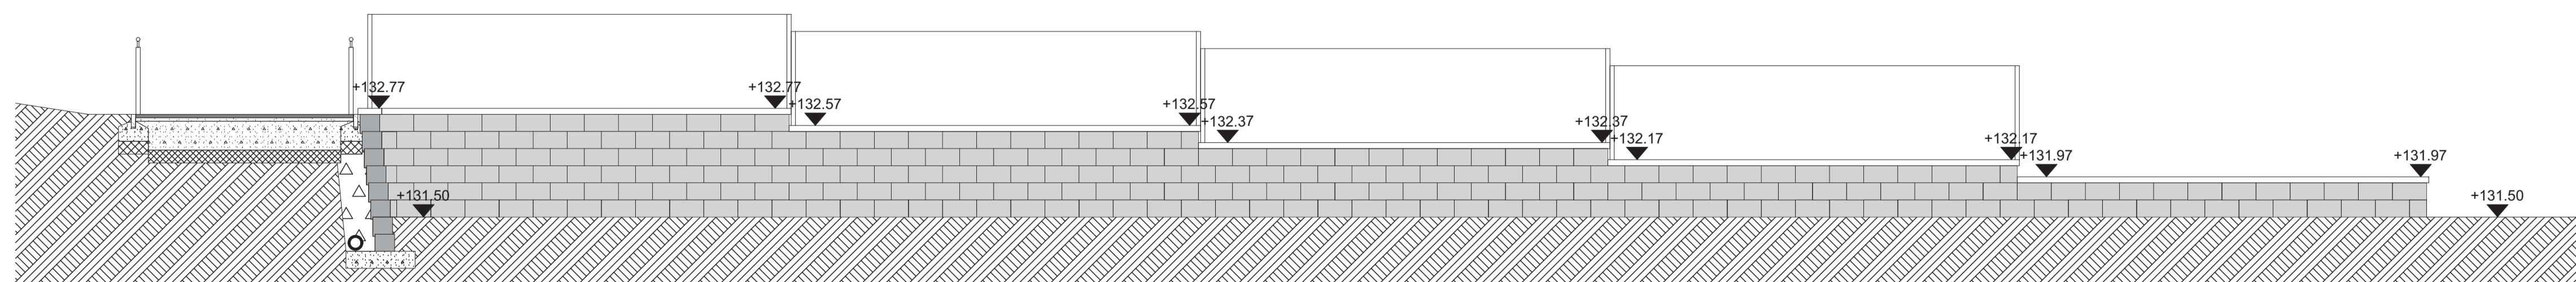

Retaining Wall Elevation 1:50

1:100 10 M

Rev	Description	Date	By	Chk
C01	Stage 5 Issue - Retaining wall details provided to accommodate existing gas services location and construction site levels.	12/12/23	CC	HLM

KENDREW BARRACKS OFFICIAL

Client

DEFENCE INFRASTRUCTURE ORGANISATION

Title

RETAINING WALL DETAILS-XX-G00400-XX

Drawing No.	Revision
Z9A8416Y20-HLM-XX-KEND01ZZZZZ-DR-L-300007-	C01
Scale @ A1	Drawn
AS SHOWN	CC
Date	Checked
05/12/2023	HLM



© HLM Architects
 2nd Floor
 Ailsa Court
 121 West Regent Street
 Glasgow G2 2SD

www.hlmarchitects.com
 T. +44 (0) 141 226 8320
 F. +44 (0) 141 226 8350
 glasgow@hlmarchitects.com