

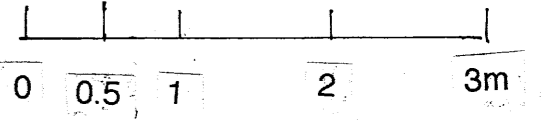


GEOFF WAGSTAFF
Architectural Draughtsman and Designer
tel. 01472 812650
Proposed change of use from Guest House
to Dwelling House at 22 Weydale Avenue
Scarborough, North Yorkshire YO12 6AX
Scale 1:50. dwg. GWH/PM/WA/2
(All dimensions to be verified on site)

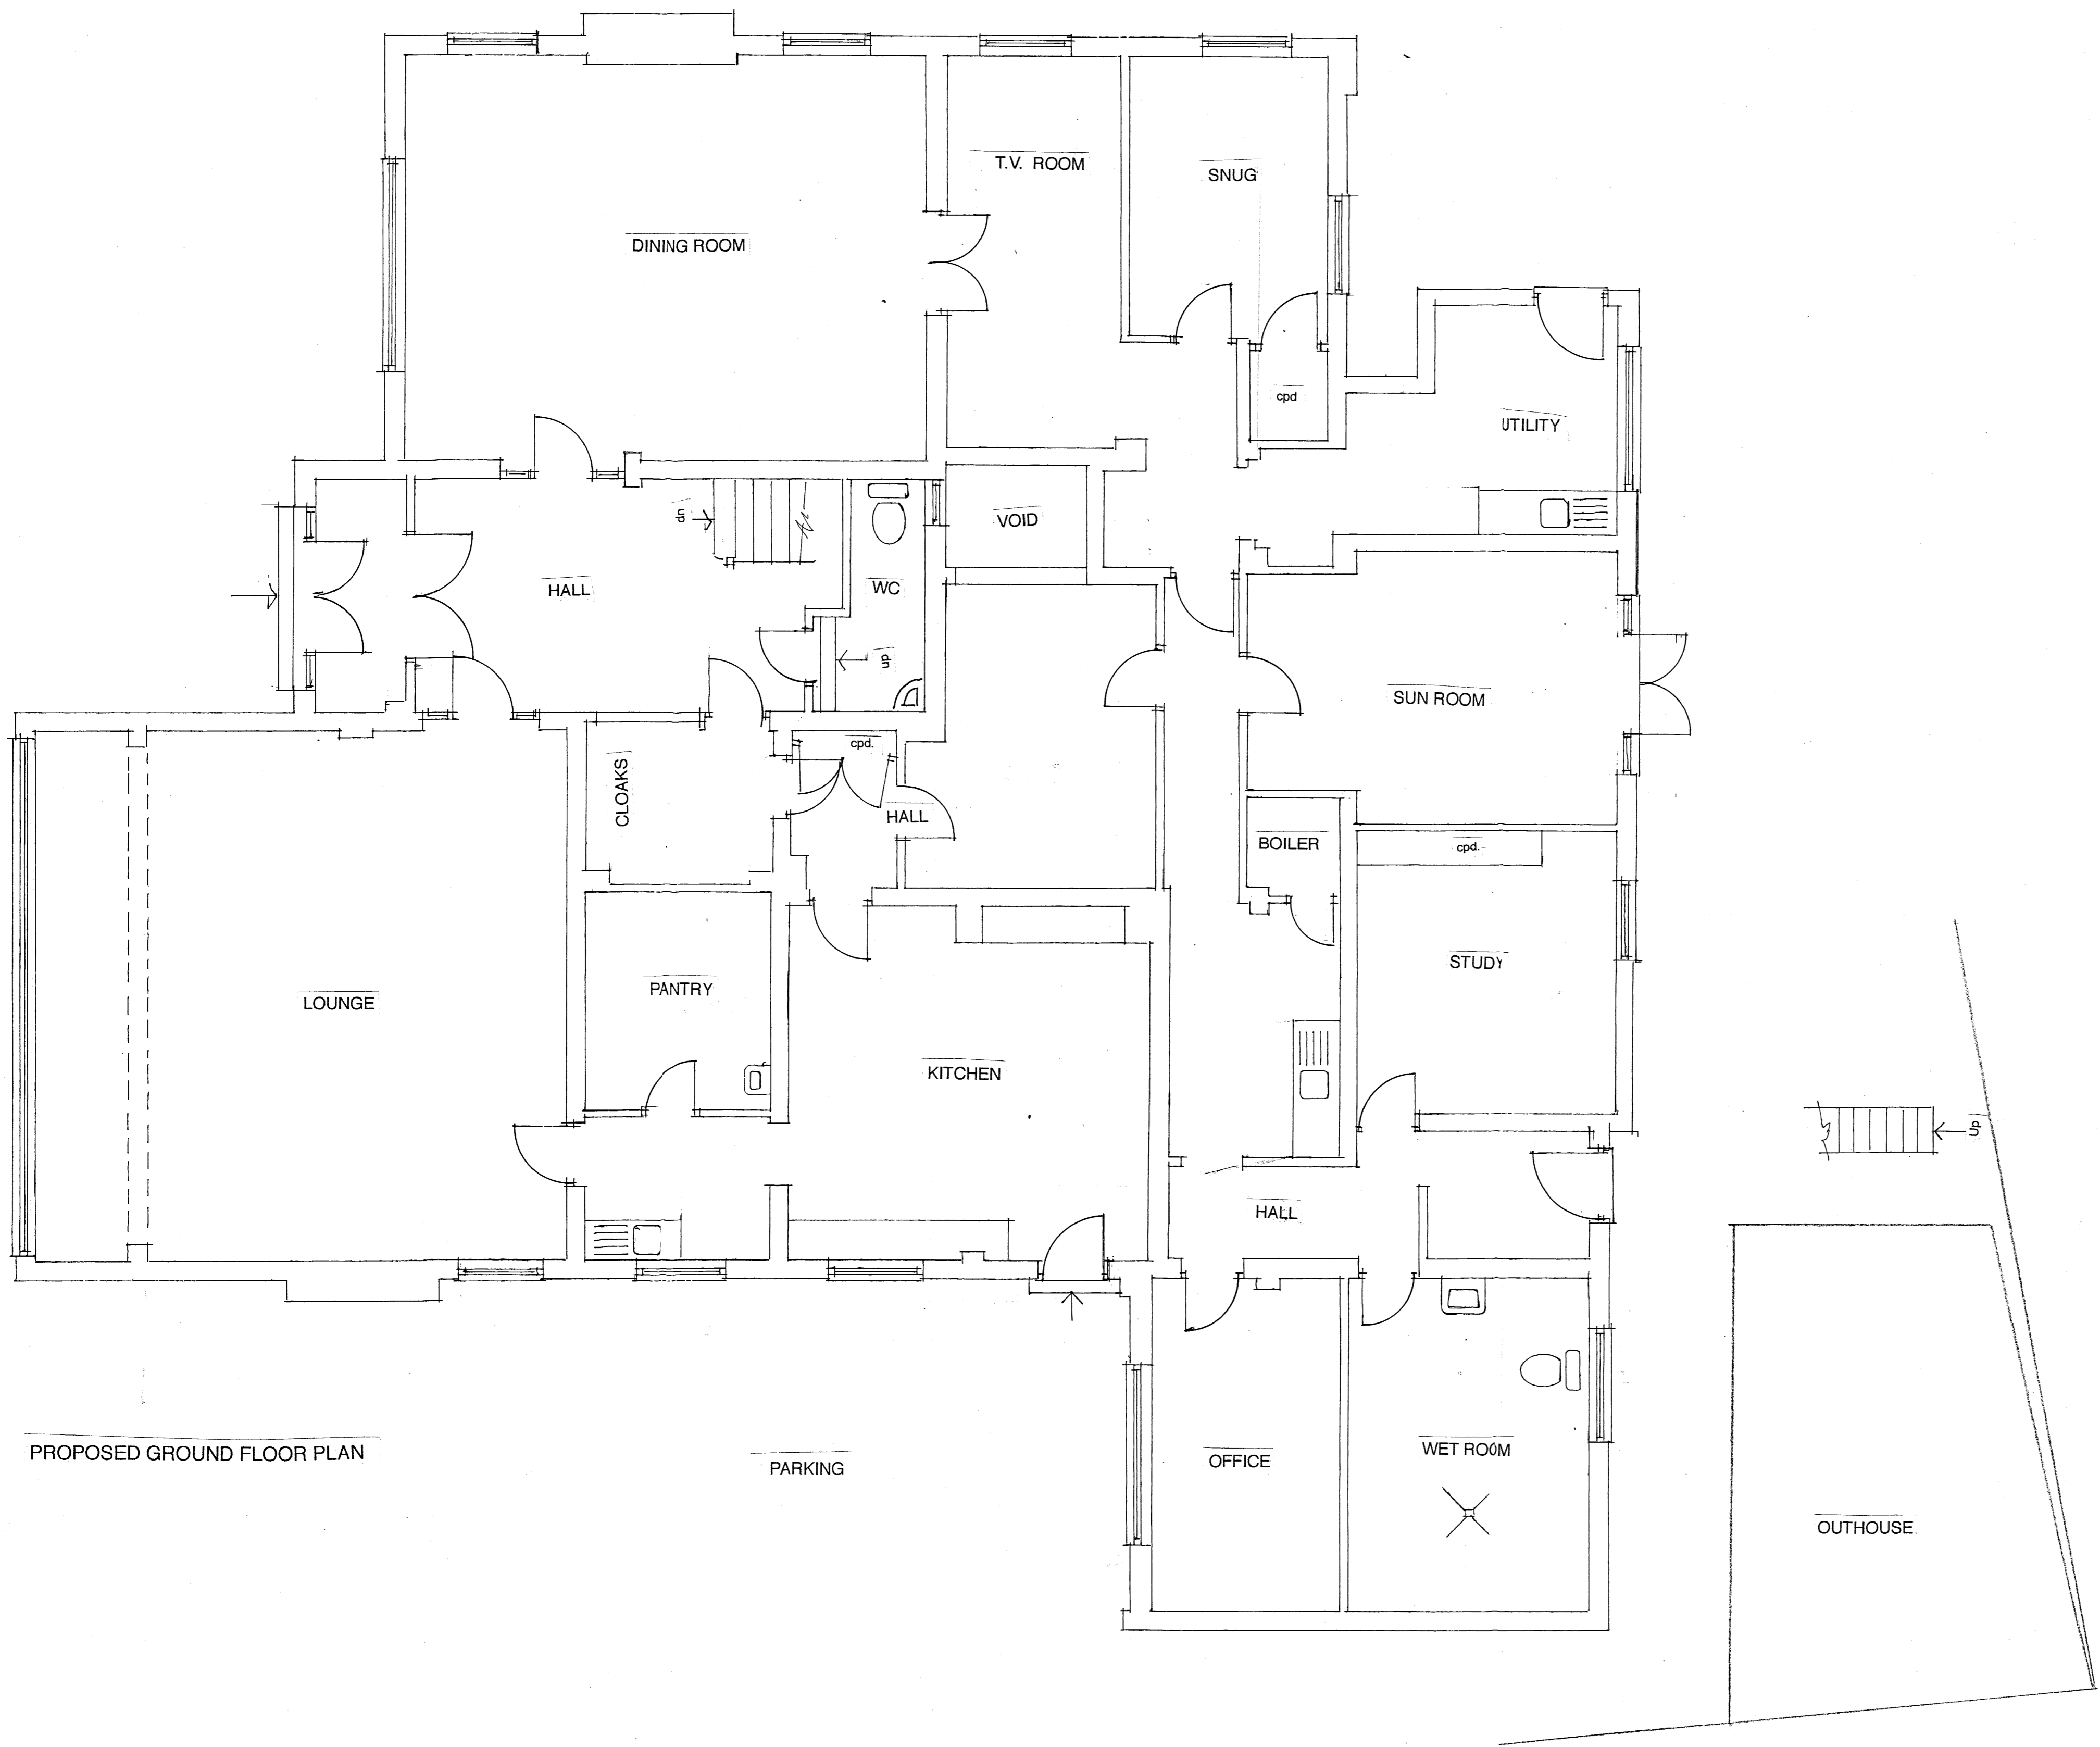

Proposed -
Ground Floor

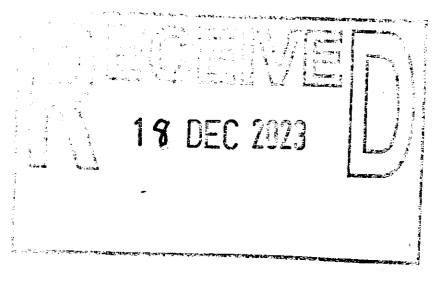

PROPOSED GROUND FLOOR PLAN

PARKING

OUTHOUSE