


North Elevation (Main House)

Scale: 1:50
0m 1m 2m 3m 4m 5m 6m

Remove all tank etc.
install 2no. LG Monobloc
16kW heat pumps on
paving slab base

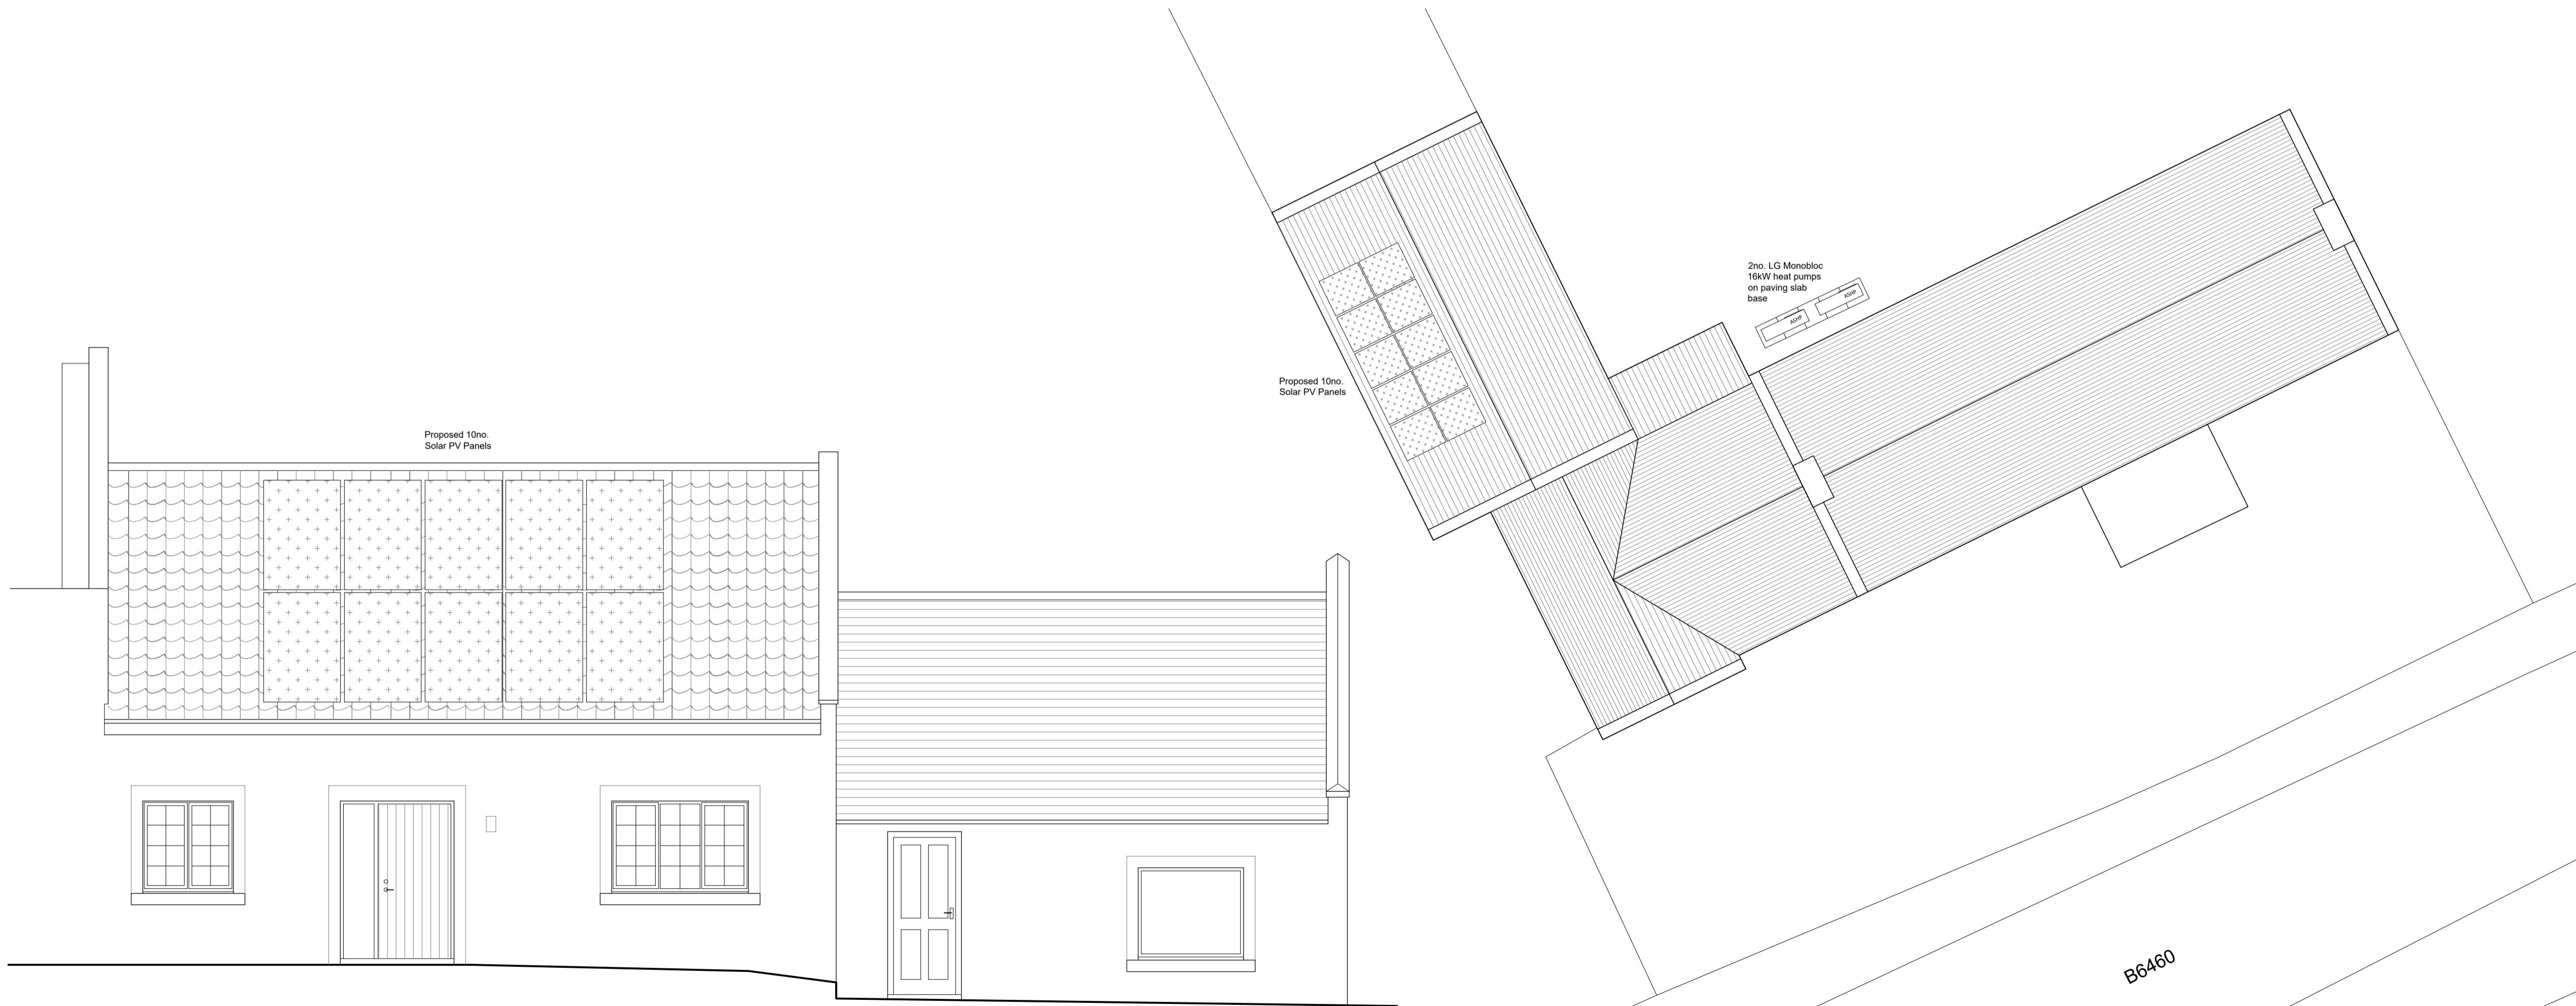

West Elevation (Cottage)

Scale: 1:50
0m 1m 2m 3m 4m 5m 6m

Site Plan

Scale: 1:100
0m 2m 4m 6m 8m 10m 12m



Duns Office (Registered Office): 2 Golden Square, Duns, Berwickshire, TD11 3AW
Eyemouth Office: Eyemouth Golf Club, Eyemouth, TD14 5SF

Tel: (01361) 882 599
E-mail: enquiries@richardamosstd.co.uk
Website: www.richardamosstd.co.uk

Registered in Scotland, Company No. 240332 V.A.T Reg. No. 502 4656 71

CLIENT:

Mr A. Thompson

PROJECT:

Proposed ASHP & Solar PV Panels
at
Spital Mains Farmhouse, Paxton

TITLE:

Proposed Plan and Elevations

DRAWING NO:

23/0-/P01

DRAWN BY: dm

SCALE: 1:50/100

DATE: Nov 23

REV: -

A1

This drawing is for Planning Purposes Only

DO NOT SCALE FROM THIS DRAWING.
These drawings are subject to copyright laws: © Richard Amos Ltd