
This drawing is solely for the purposes of obtaining planning and building warrant approval. The drawing may be suitable for constructional purposes but it may be necessary to augment/and or amend this information for this purpose. No liability will be accepted for any omission on this drawing should the drawing be used for constructional purposes.

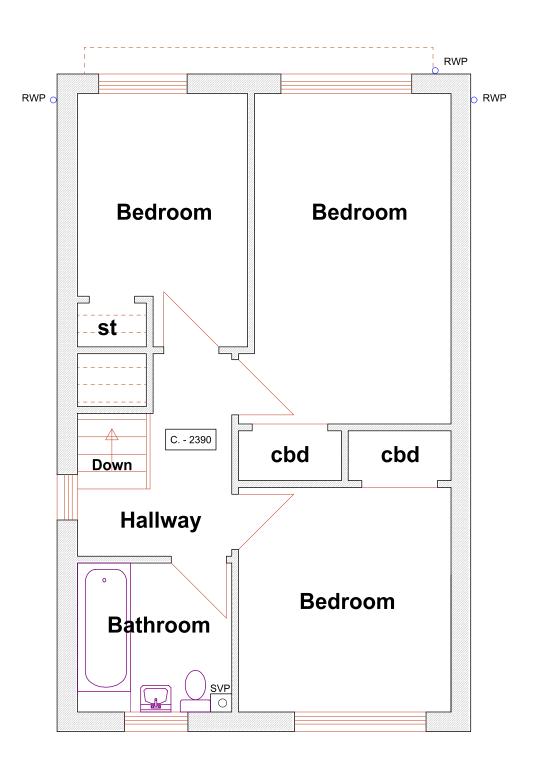

## Constructive Architectural Design Ltd. Unit 5, Ladykirk Business Park, 9 Skye Road, Prestwick KA9 2TA Tel 07766000138 - 07766000139 e-mail constructivedesign@btconnect.com Mr & Mrs J. Connor Client 2 Allan Place, Ayr. KA8 9PX Project Туре PLANNING Drawing Upper Floor Plan as Existing November 2023 Date Scale 1:50 - A3 Drawn By SMcCR Job Ref. Drawing No. 23/1402 **- 2**