



**Materials:**

1. Red and Yellow (string course) facing brickwork to match existing.
2. Taupe coloured metal glazing panel system to match existing.
3. Bull-nosed fascia and verge to match existing. Overhang dimensions to match existing.
4. Cream coloured aluminium casement windows to match existing.
5. Cantilevered metal loading bay canopy roof to match existing.
6. Powder coated industrial steel roller shutter door to match existing.
7. Suspended steel and glass canopy to detail.
8. PP coated aluminium glazed screen and entrance door screen.
9. Galvanised steel spiral staircase with paint finish.

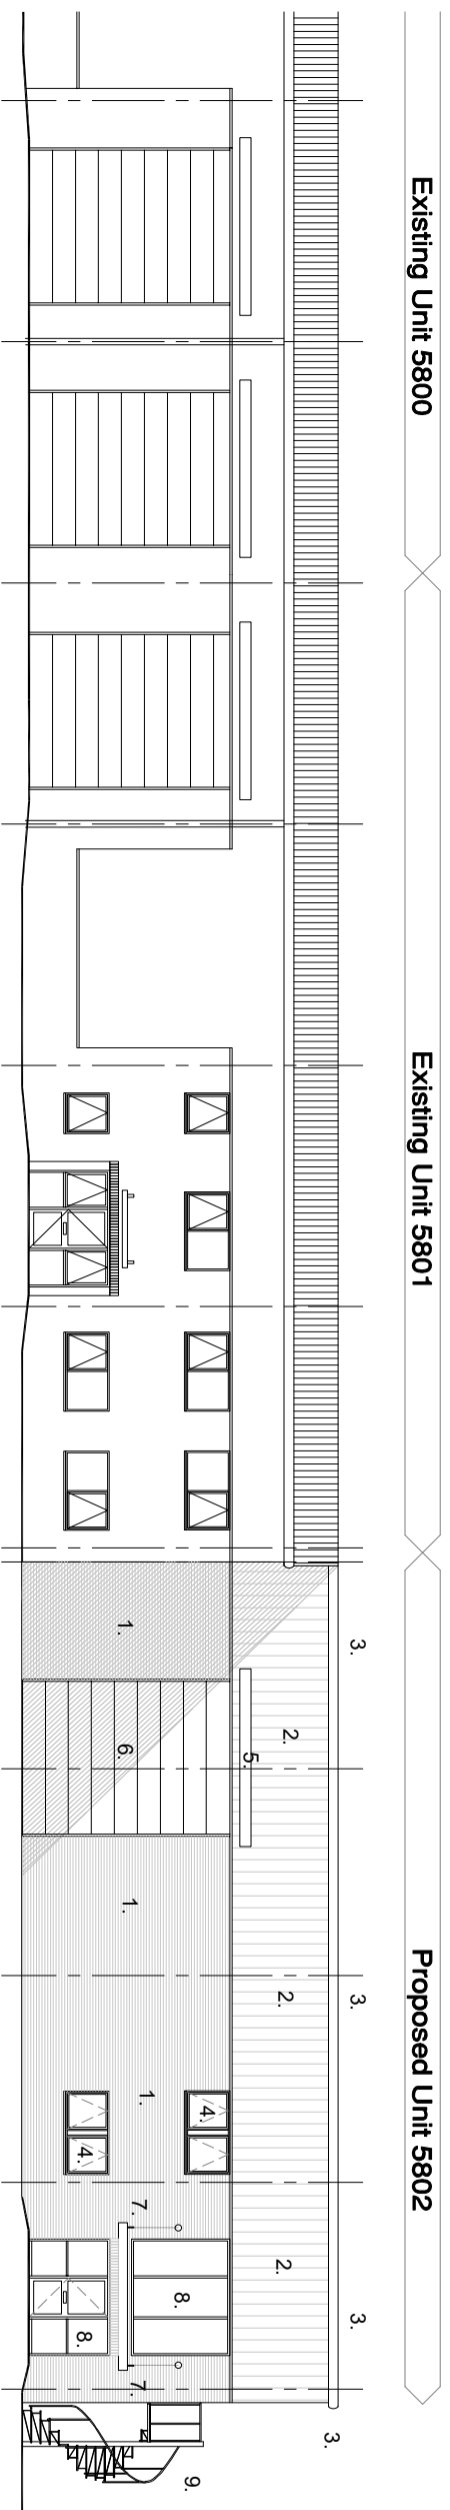

**North Elevation Proposed**  
Scale 1:200

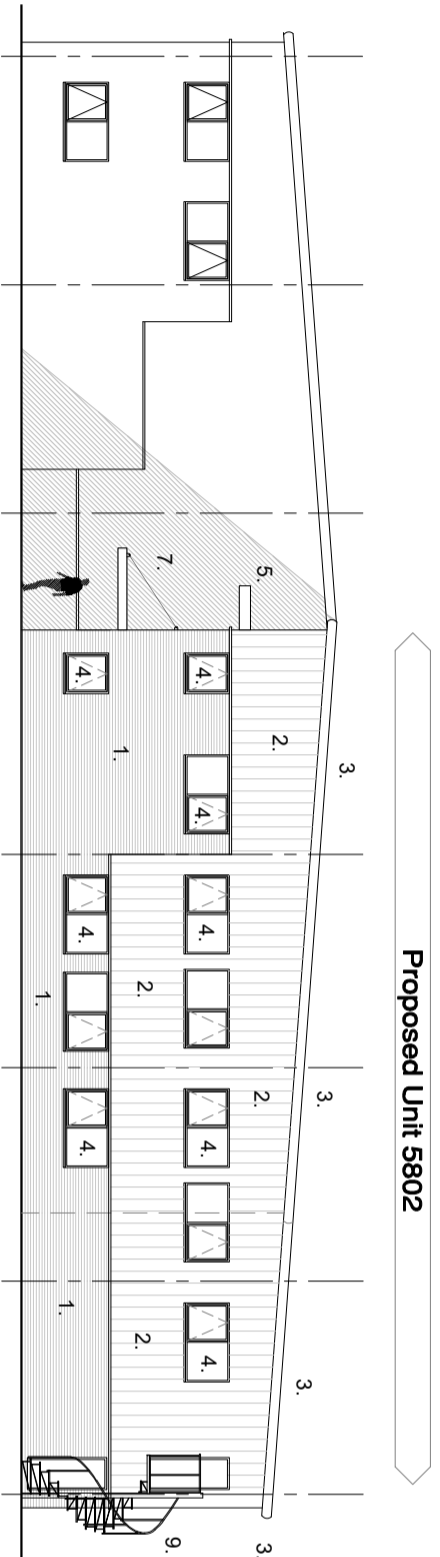

**West Elevation Proposed**  
Scale 1:200

REV	REVISION	DATE

**Project**  
Proposed Industrial Unit,  
adjacent to Unit 5800,  
Shannon Place,  
Tewkesbury,  
Gloucestershire GL20 8SL  
for

**client**  
Mr & Mrs D and T. Cox-Chanin,  
29A Western Avenue  
Poole  
Dorset  
BH13 7AN

**drawing**  
Proposed Unit 5802 Elevations  
**status**  
Planning

**date:** 29/07/2022  
**scale:** 1:200@A3

**drawing no.**  
220728/PL/007

Do not scale from this drawing.  
All information shown is copyright of eA.